


HIDDEN RIDGE SUBDIVISION


TOWNSHIP OF SAGAMORE HILLS
 COUNTY OF SUMMIT
 STATE OF OHIO

JANUARY 2016

D.S.S.S. PROJECT NO. 1660, SANITARY SEWER

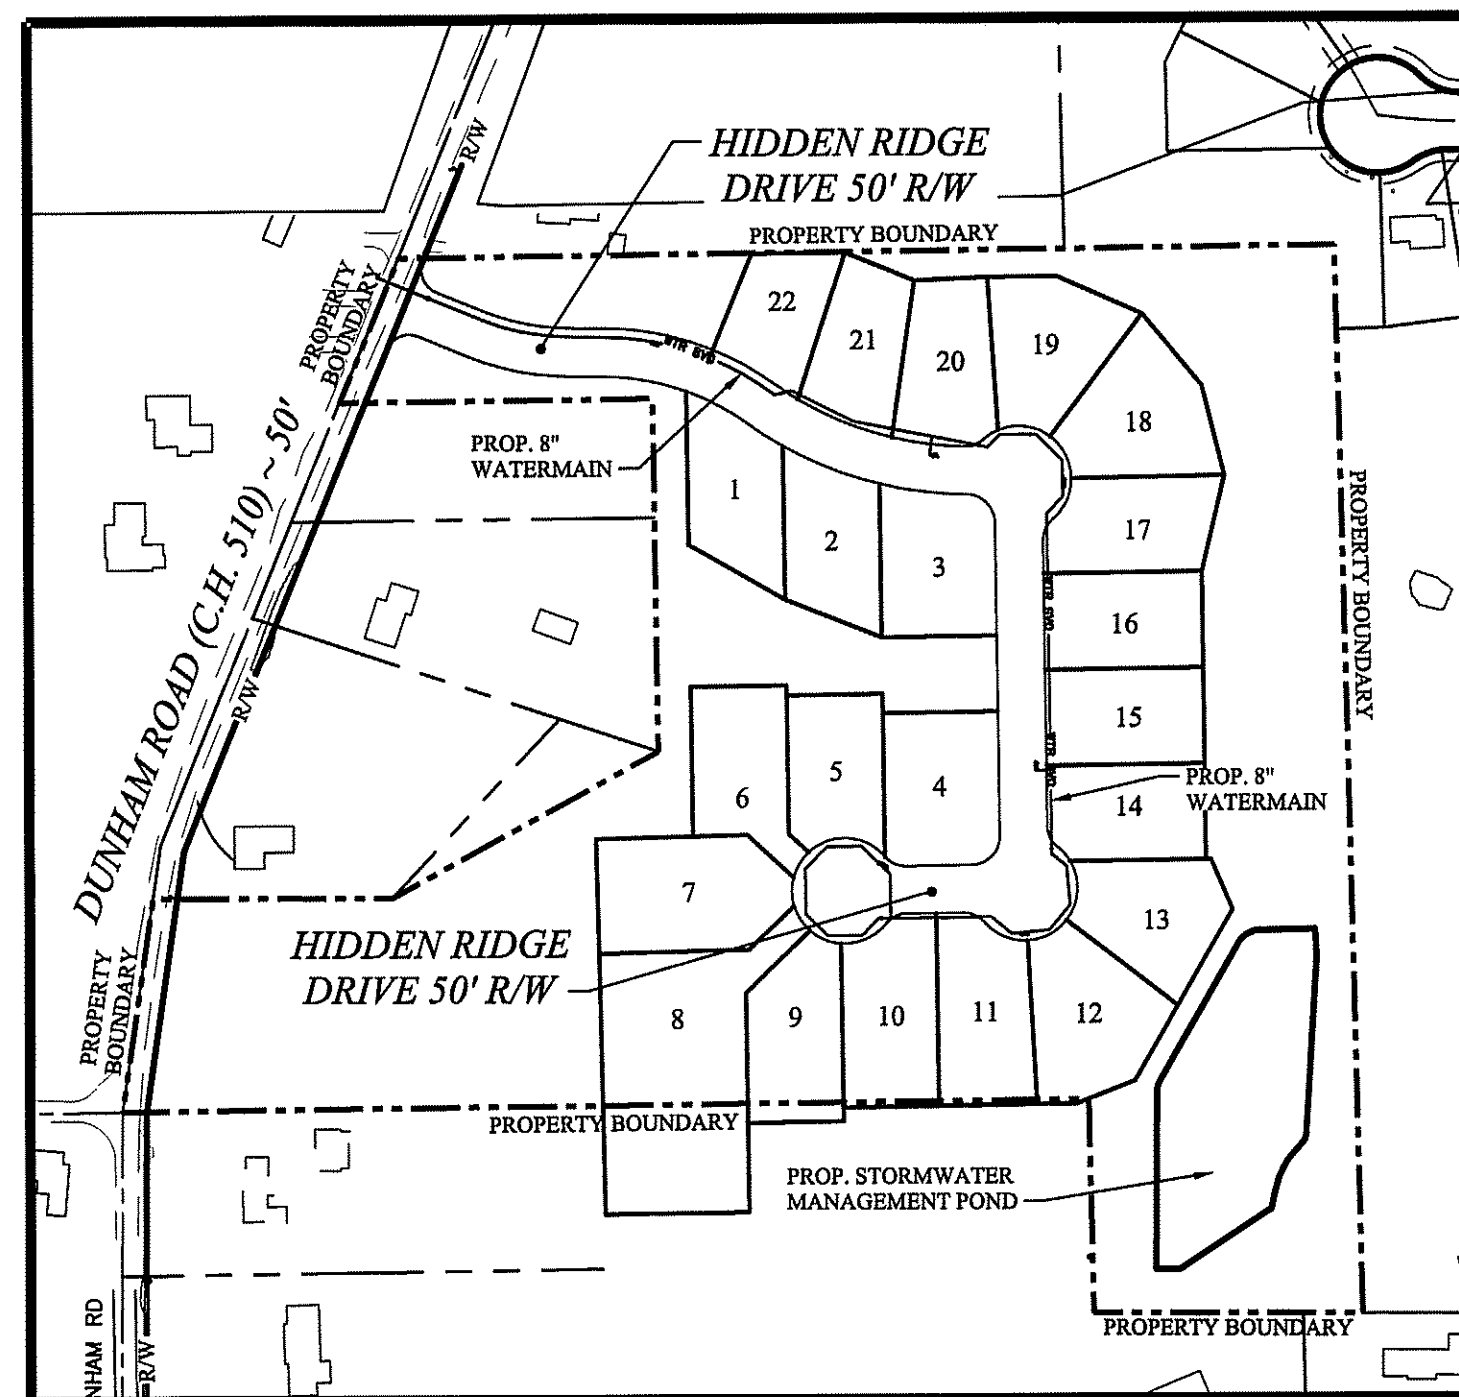

SCHEMATIC PLAN
1" = 200'

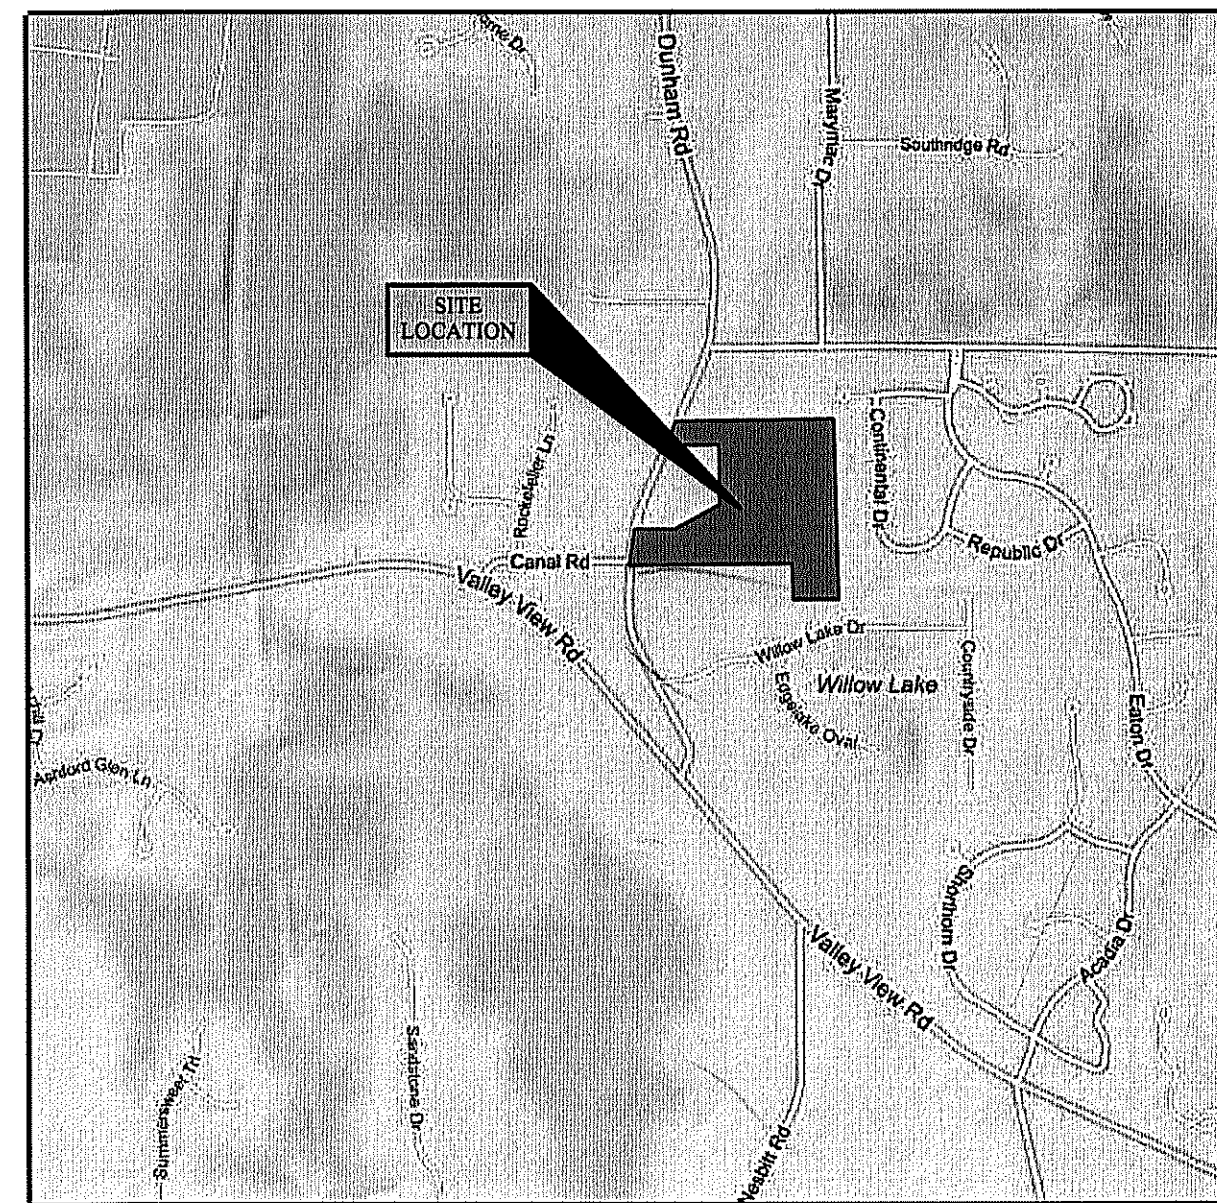

VICINITY MAP
NO SCALE

SUBMITTED BY: [Signature] **MATTHEW L. WEBER** REG. ENGINEER NO. 61709 **10-10-16**
DATE:

ENGINEERING APPROVALS
 APPROVED BY: [Signature] **SUMMIT COUNTY ENGINEER** **10/24/2016**
DATE:

REVIEWED BY: [Signature] **TIMOTHY R. BOLEY, P.E.** **10/21/16**
DATE:

WATER SYSTEM APPROVALS *
 APPROVED BY THE CITY OF CLEVELAND DIVISION OF WATER
 DATE:

SEWERAGE SYSTEM APPROVALS
 APPROVED BY THE DEPARTMENT OF SANITARY SEWER SERVICES
[Signature] **MICHAEL A. WEANY, DIRECTOR** **10/25/16**
DATE:
[Signature] **ROSS A. NICHOLSON, P.E., DEPUTY DIRECTOR OF ENGINEERING** **25 Oct 16**
DATE:

WATER APPROVED BY: O.E.P.A. BY LETTER DATED: AUGUST 01, 2016

SANITARY SEWER APPROVED BY: O.E.P.A. BY LETTER DATED: JULY 15, 2016

OWNER/DEVELOPER

ENGINEER

Dunham Land Properties llc.
 756 Ravenhill Drive
 Sagamore Hills, Oh 44067
 Paul Karnow
 Ph.# (330) 468-2892
 Fax# (330) 468-2892

WEBER ENGINEERING SERVICES
 2555 Hartville Rd., Suite B
 Rootstown, OH 44272
 Matthew L. Weber, P.E.
 330-329-2037
 matt@webercivil.com

DESCRIPTION

- TITLE SHEET
- GENERAL NOTES
- DEMOLITION PLAN
- OVERALL SITE PLAN
- PLAN AND PROFILES
- INTERSECTION DETAILS
- GRADING PLANS
- SITE DETAILS
- SWP3 PLAN
- SWP3 DETAILS

INDEX

SHEET NO.

- C100
- C101
- C102
- C103
- C104-C104E
- C105-C105A
- C106-C106B
- C107-C107D
- C108
- C108A-C108F

OHIO Utilities Protection SERVICE
 Call Before You Dig
 800-362-2764 or 8-1-1
 www.oups.org

OGPUPS
 Ohio Oil & Gas Production Underground Protection Service
 800-925-0988 or 8-1-1
 www.ogpups.org

WEBER ENGINEERING SERVICES
 Where Strong Relationships & Superior Service Guide Your Project
 2555 Hartville Rd., Suite B
 Rootstown, OH 44272
 www.WeberEngineeringServices.com
 330-329-2037
 matt@webercivil.com

STATE OF OHIO
MATTHEW L. WEBER
 61709
 REGISTERED PROFESSIONAL ENGINEER
 Reg. No.: 61709

Dunham Land Properties llc.
 756 Ravenhill Drive
 Sagamore Hills, Oh 44067
 Paul Karnow
 Ph.# (330) 468-2892
 Fax# (330) 468-2892

HIDDEN RIDGE RESIDENTIAL SUBDIVISION
DUNHAM ROAD

Issue Date
01-25-2016
02-05-2016
02-11-2016
02-25-2016
06-01-2016
06-29-2016
08-10-2016
09-08-2016
10-03-2016
10-10-2016

HIDDEN RIDGE RESIDENTIAL SUBDIVISION
DUNHAM ROAD

TITLE SHEET

C100
 Project No. 2014-226