


WEBER ENGINEERING SERVICES
 Where Strong Relationships & Superior Service Guide Your Project


2555 Hartville Rd., Suite B
 Rootstown, OH 44272
 www.WeberEngineeringServices.com
 330-329-2037
 matt@webercivil.com

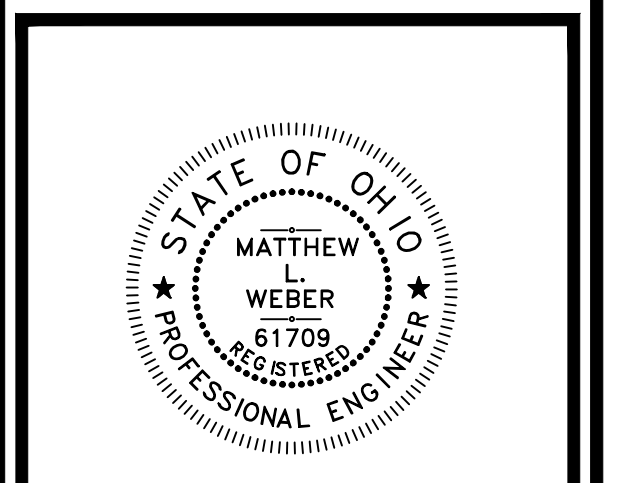

Reg. No.: 61709


Dunham Land Properties llc.

756 Ravenhill Drive
 Sagamore Hills, OH 44067
 Paul Karnow
 Ph.# (330) 468-2892
 Fax# (330) 468-2892

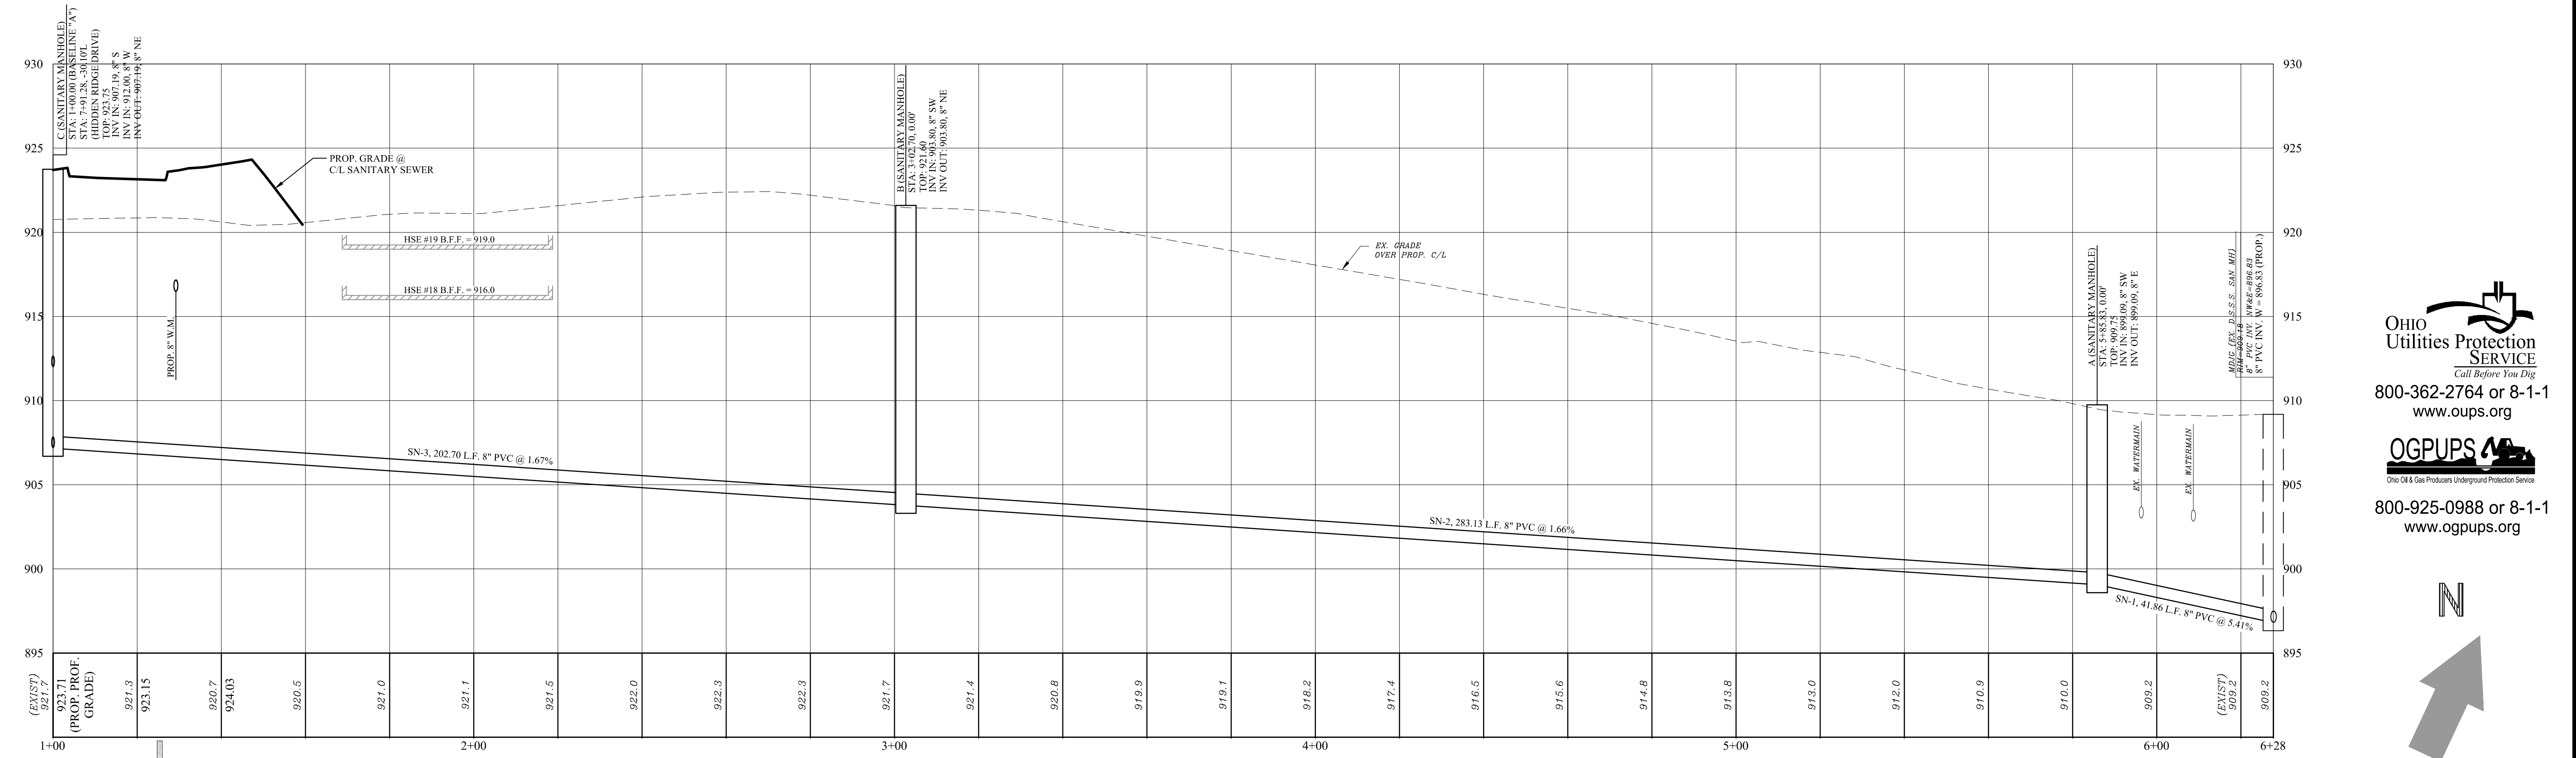

OHIO Utilities Protection SERVICE
 Call Before You Dig
 800-362-2764 or 8-1-1
 www.oups.org

OGPUPS
 Ohio One-Call Professionals Underground Protection Service
 800-925-0988 or 8-1-1
 www.ogpups.org

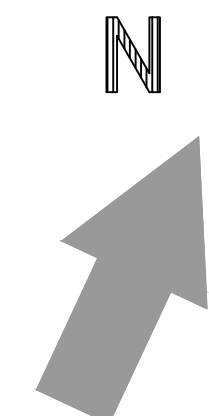

Horizontal Scale: 1" = 20'
 Vertical Scale: 1" = 5'

Issue Date

- 01-25-2016
- 02-05-2016
- 02-11-2016
- 02-25-2016
- 06-01-2016
- 06-29-2016
- 08-10-2016
- 09-08-2016
- 10-03-2016
- 10-10-2016
- 03-27-2017

HIDDEN RIDGE RESIDENTIAL SUBDIVISION
 DUNHAM ROAD

OFFSITE PLAN AND PROFILE

C104E
 Project No. 2014-226