



SCHMATIC PLAN

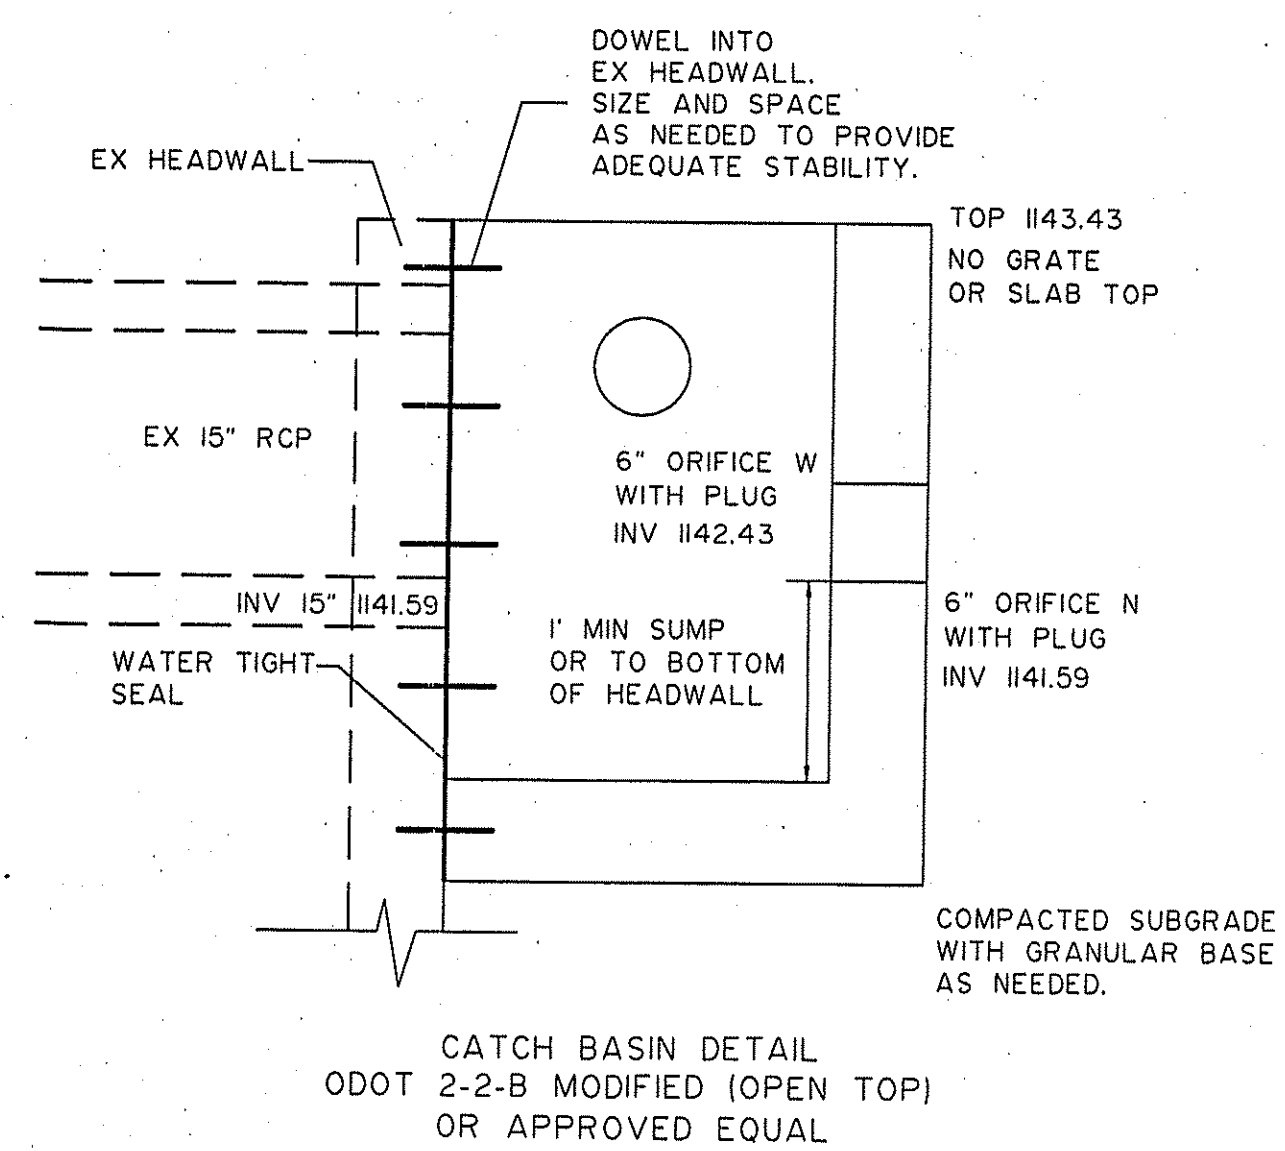

CATCH BASIN DETAIL  
 ODOT 2-2-B MODIFIED (OPEN TOP)  
 OR APPROVED EQUAL  
 SCALE 1"=1'

NOTE: ENTIRE HEADWALL MAY  
 BE REMOVED AND REPLACED  
 WITH ODOT 2-2-B AS SHOWN  
 ABOVE.

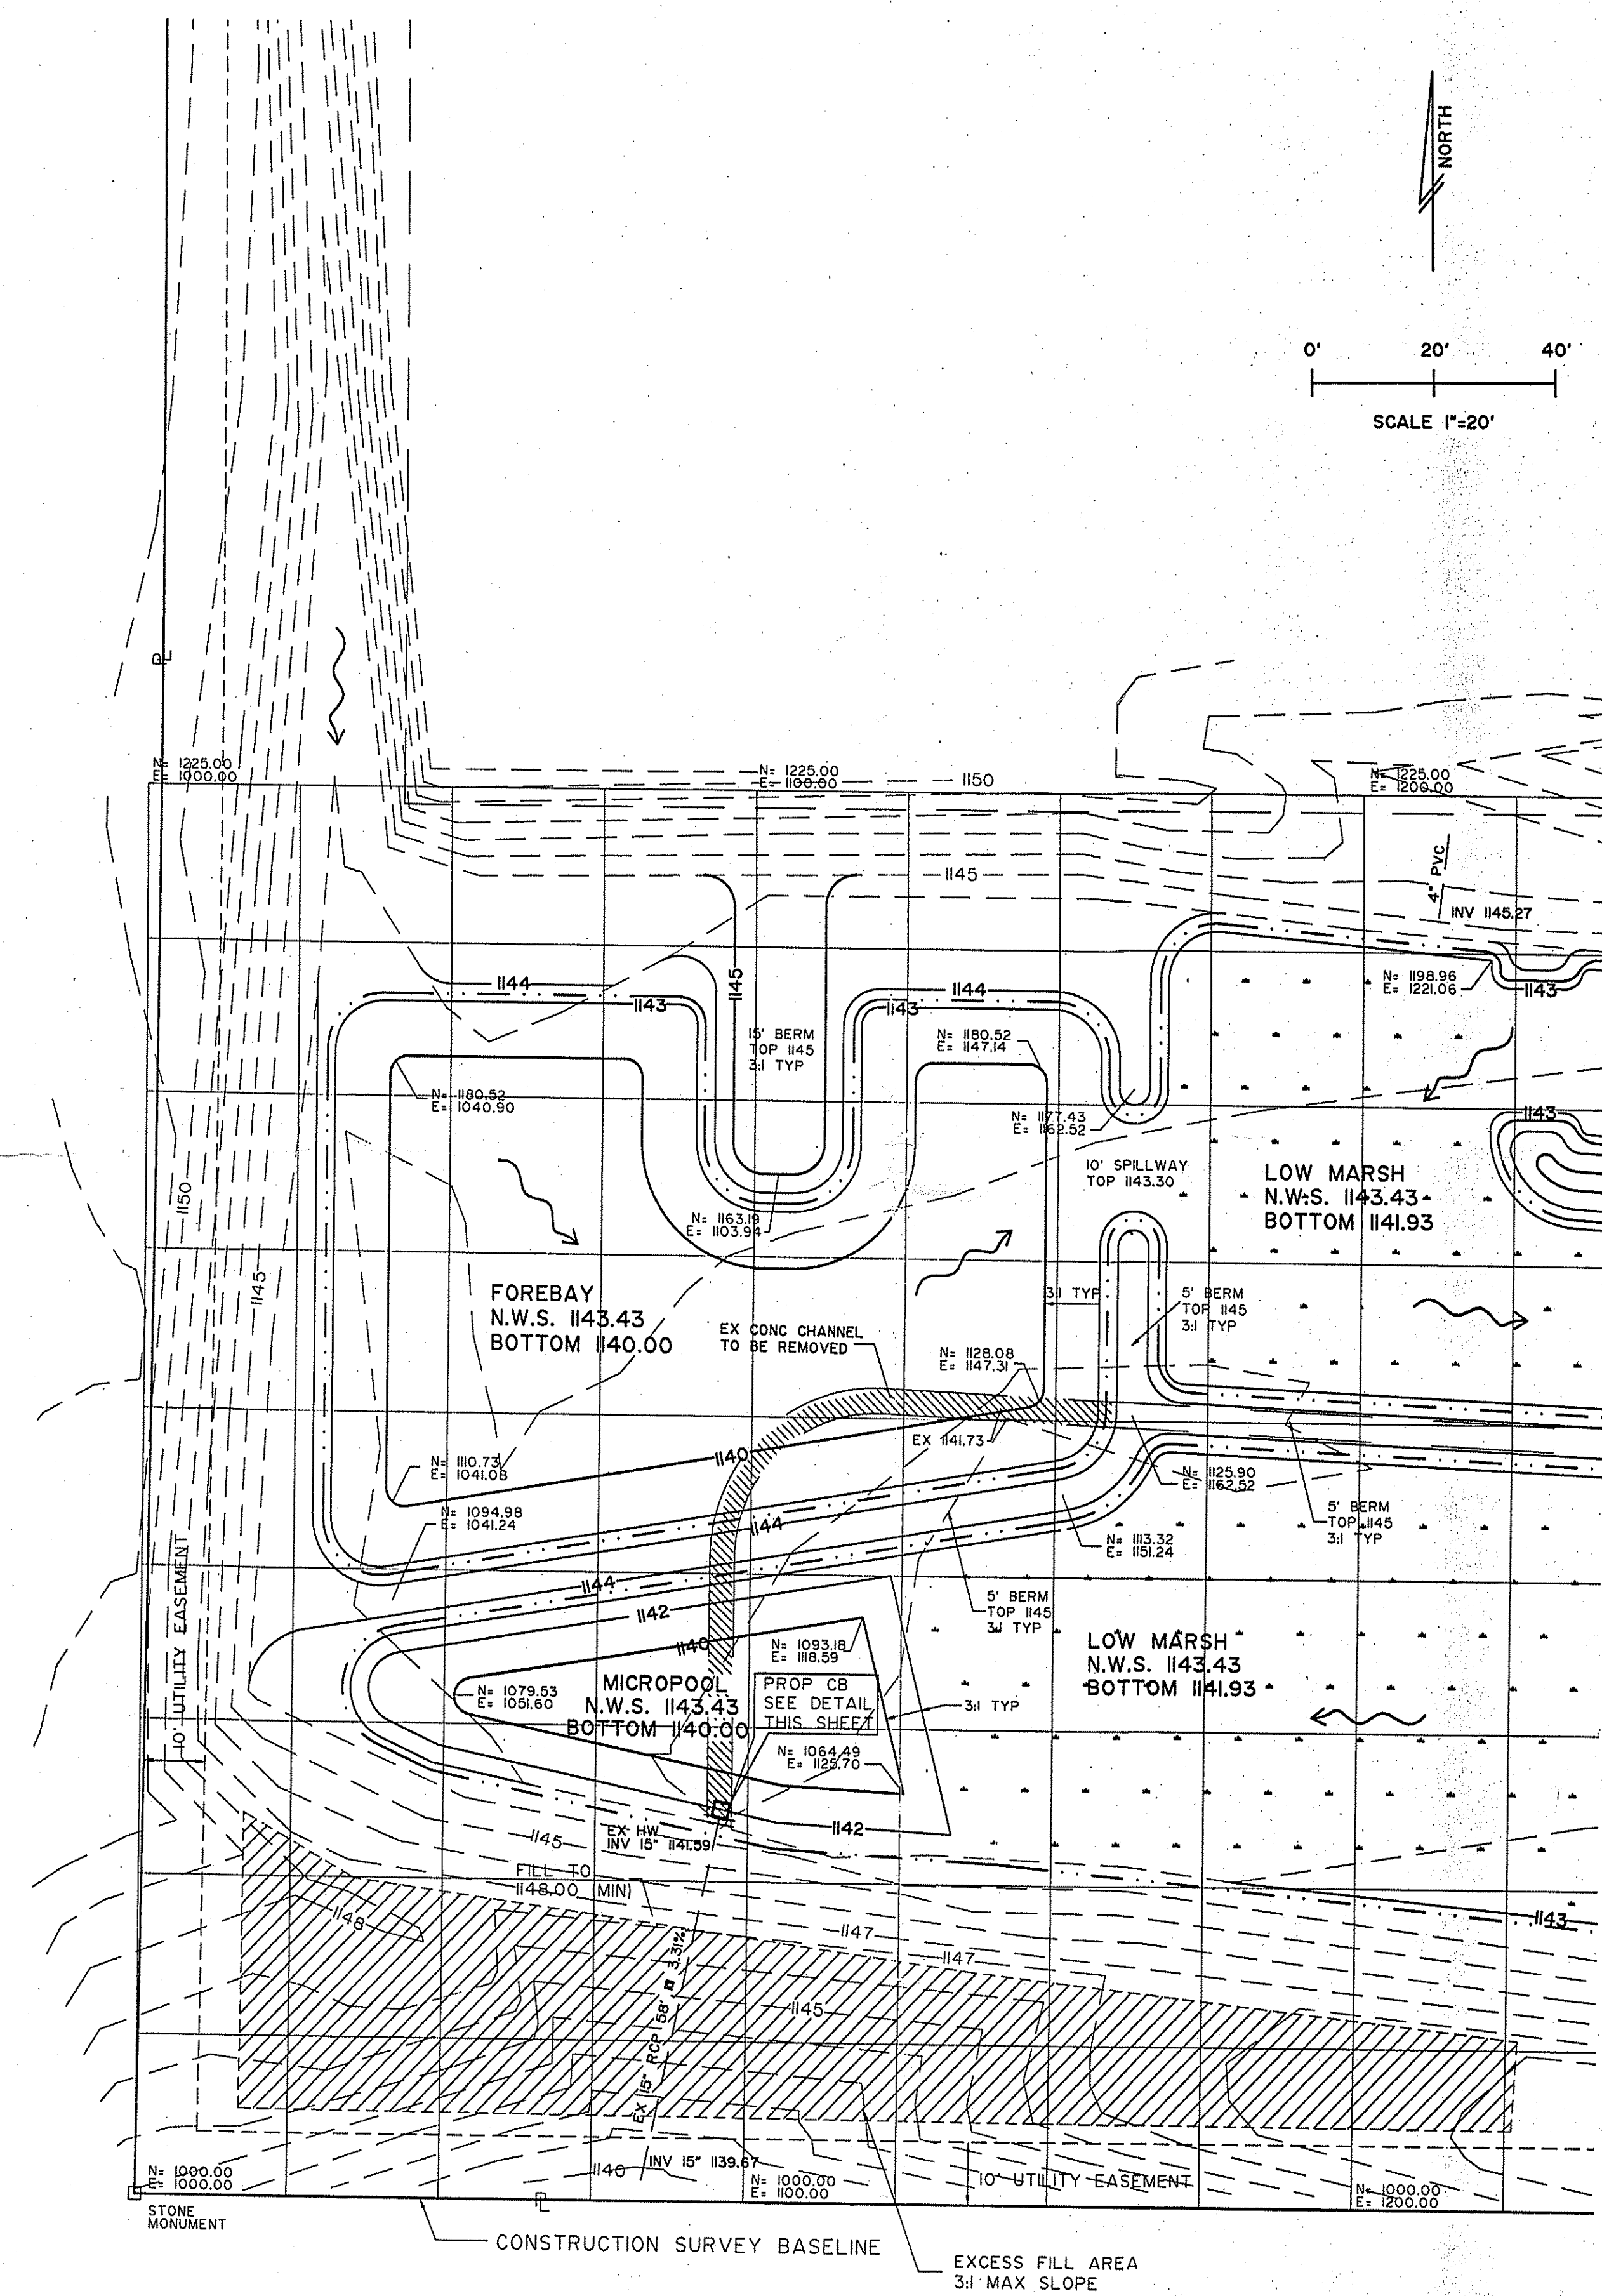

GRADING PLAN

DESIGN AGENCY  
 MCGOY ASSOCIATES INC.  
 367 GHENT ROAD, SUITE 1A  
 AKRON, OHIO

DATE	REVIEWED	DRAWN	CHECKED
	CAH	CAH	CAH

REVISIONS

SEE SHEET 3  
 NATURE WORKS IMPROVEMENTS  
 GEIS STORMWATER BASIN No. 2  
 GRADING PLAN & DETAILS

SUMMIT S.W.C.D.

FILE NAME: GRADING