


LEGEND

- EXISTING WOODED AREA
- EXISTING ON-SITE WETLANDS LOCATED BY FLICKINGER GROUP, 2006
- NOTE: EXISTING OFF-SITE WETLANDS PER SUMMIT COUNTY GIS.

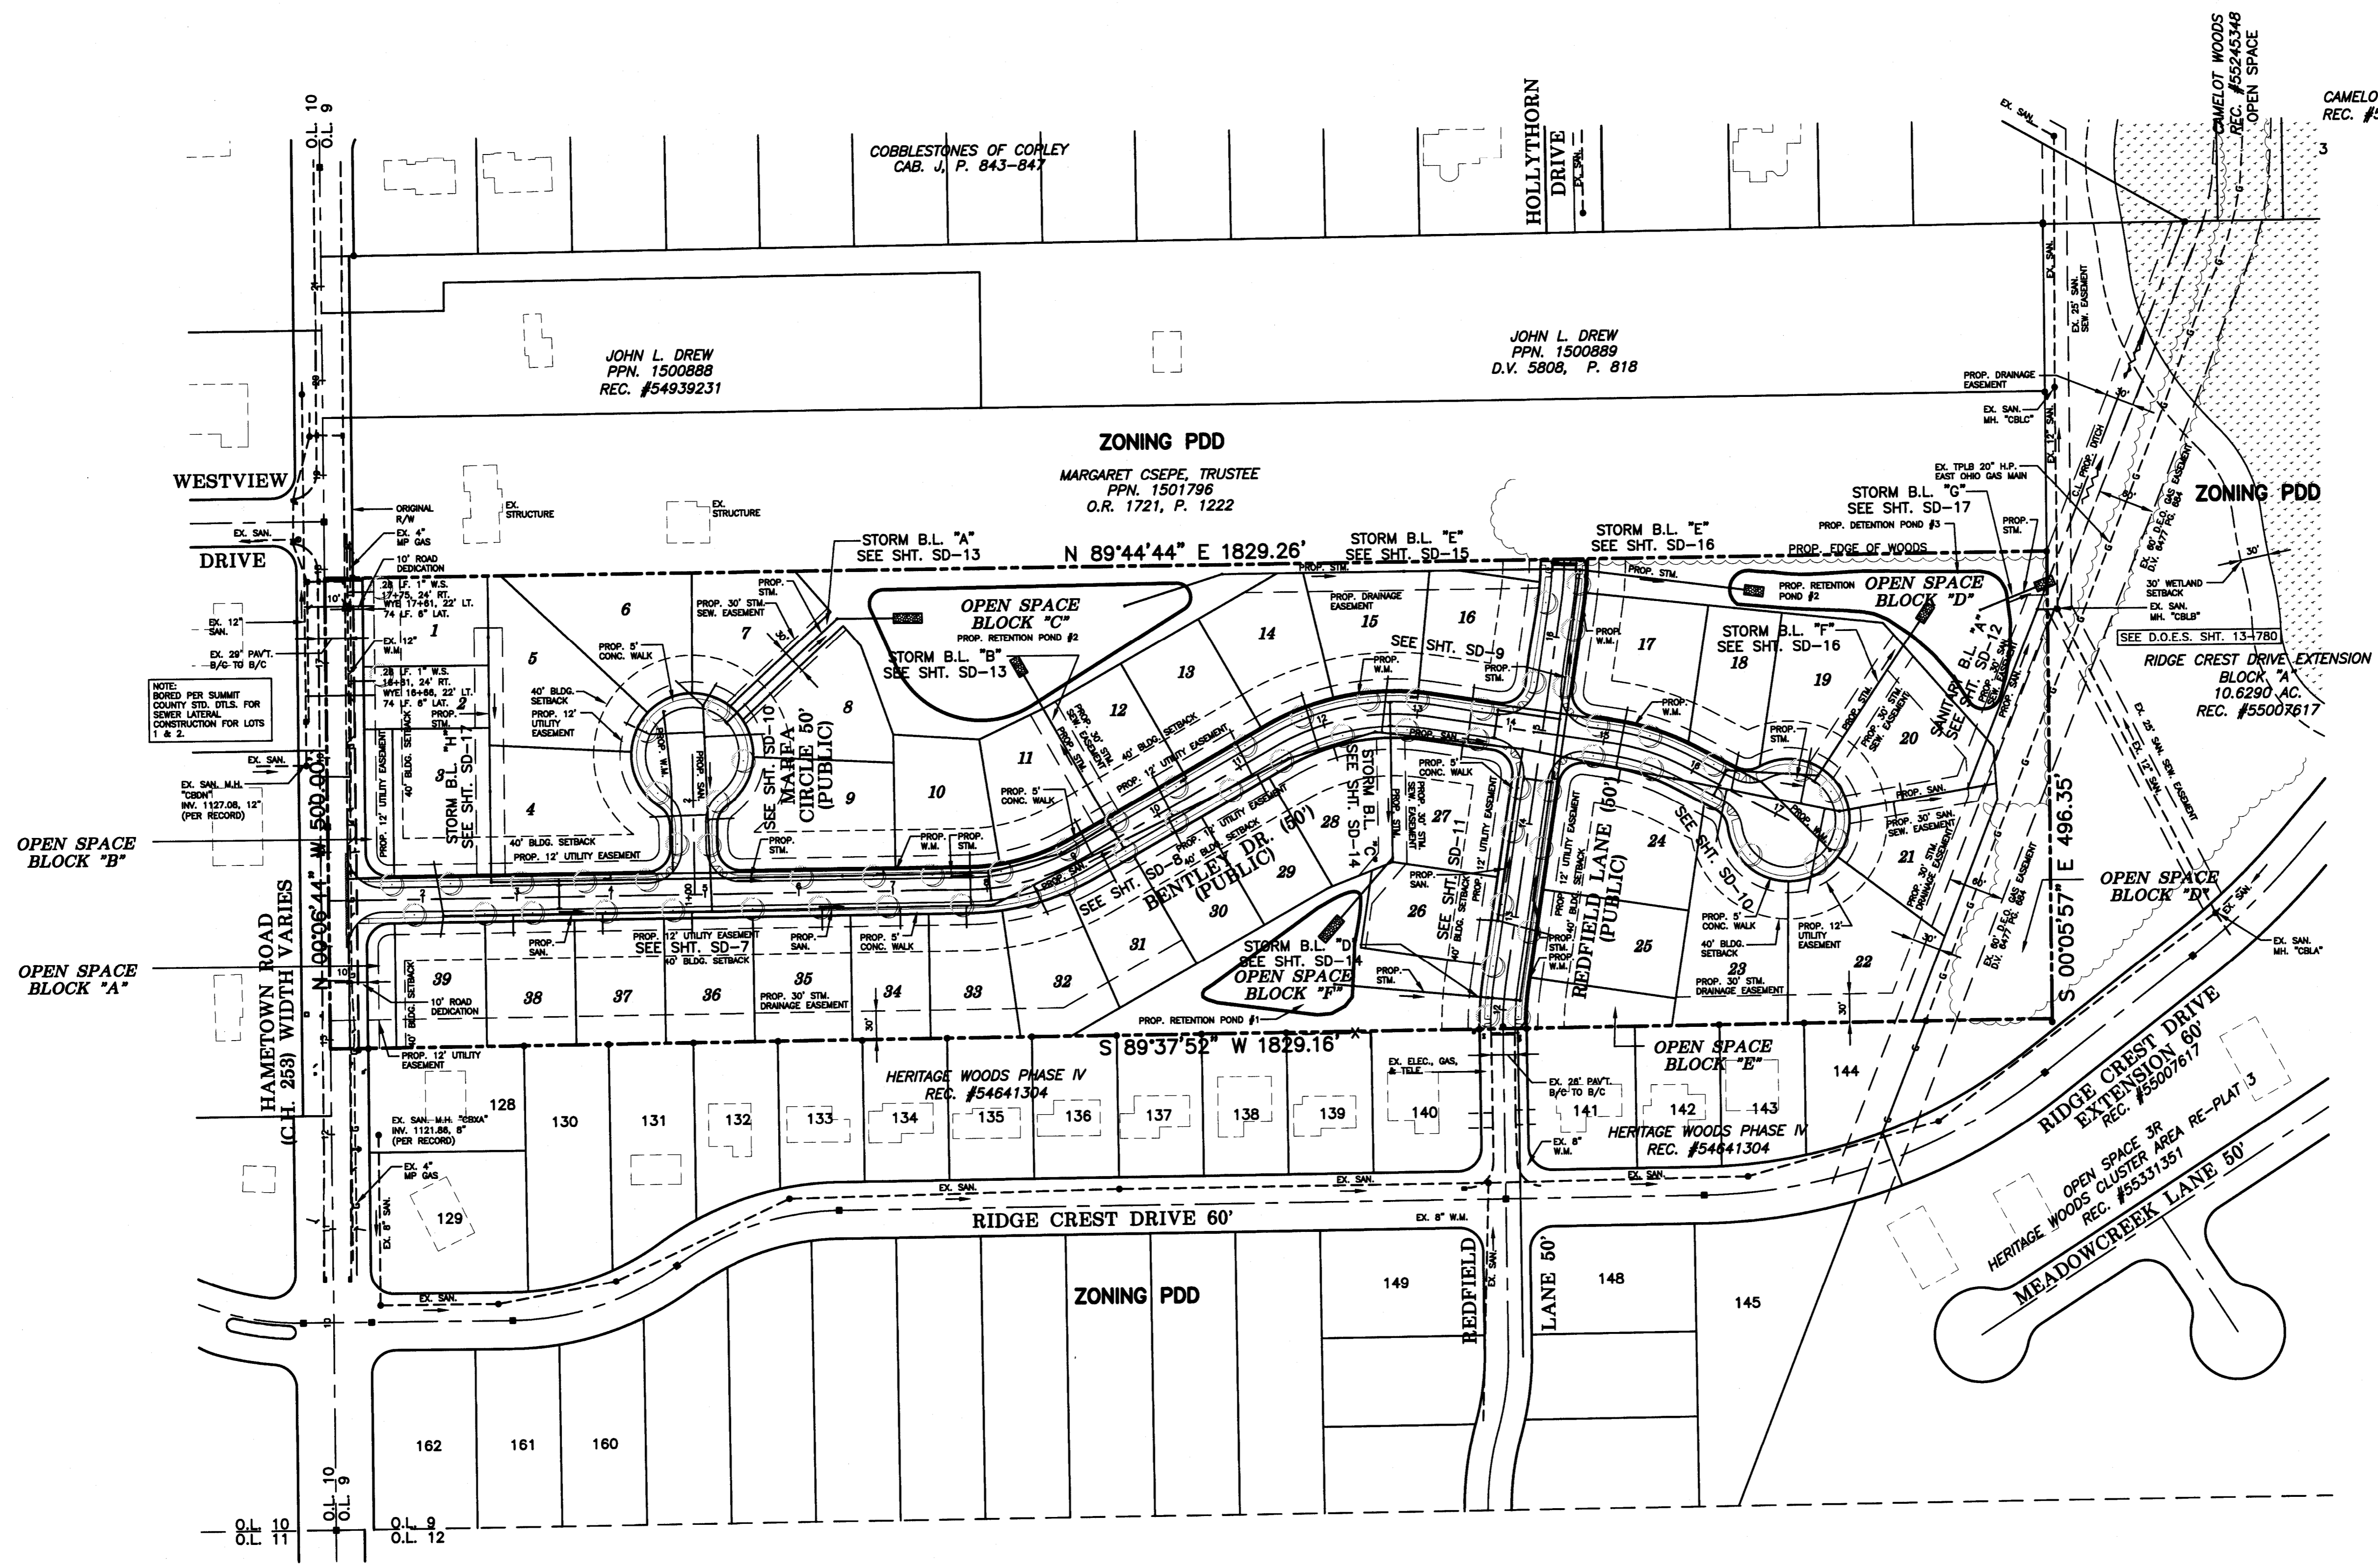

GBC DESIGN, INC.
 3878 West Market St., Akron, OH 44388-8986
 Phone 330-586-0226 Fax 330-586-0782

PULTE HOMES OF OHIO, LLC
 387 MEDINA RD., SUITE 1700
 MEDINA, OH 44256
 REP.: STAN KATANIC

BENTLEY RESERVE
 465 S. HAMETOWN RD.
 COPLEY TOWNSHIP, OHIO
 GENERAL UTILITY PLAN

DRAWN BY:
 T.G.W.
 DATE:
 JAN. 4, 2011
 PROJECT NO.
 36048D
 DRAWING NO.
 SD-4