
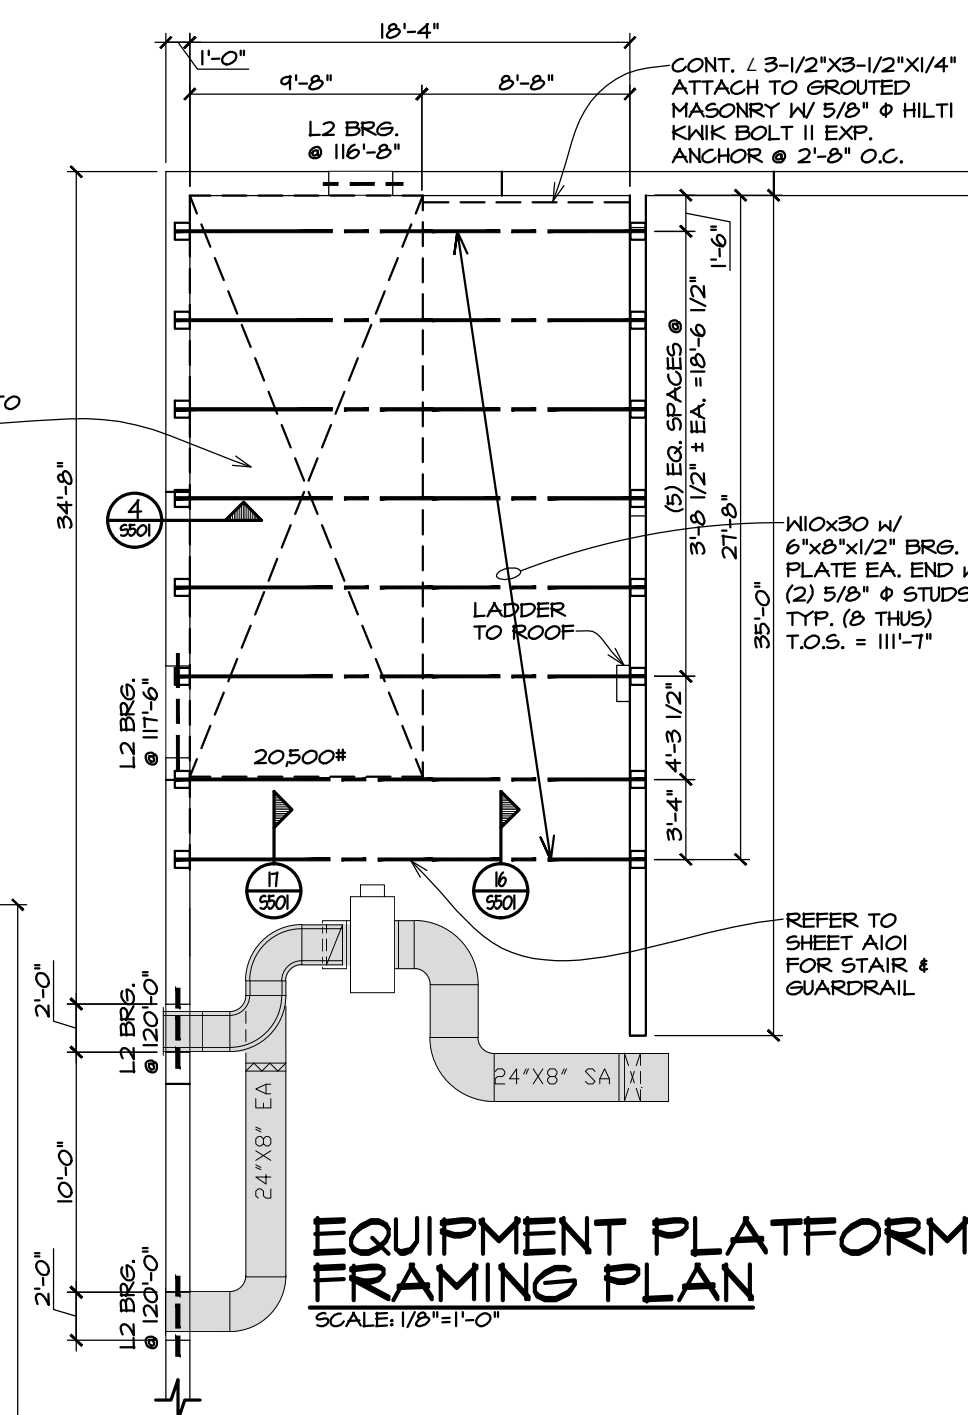


Wednesday, July 10, 2013, 11:08am C:\1105054\_GFS Copley Township OH Akron\Drawings\Architecture\1102-054.dwg ak

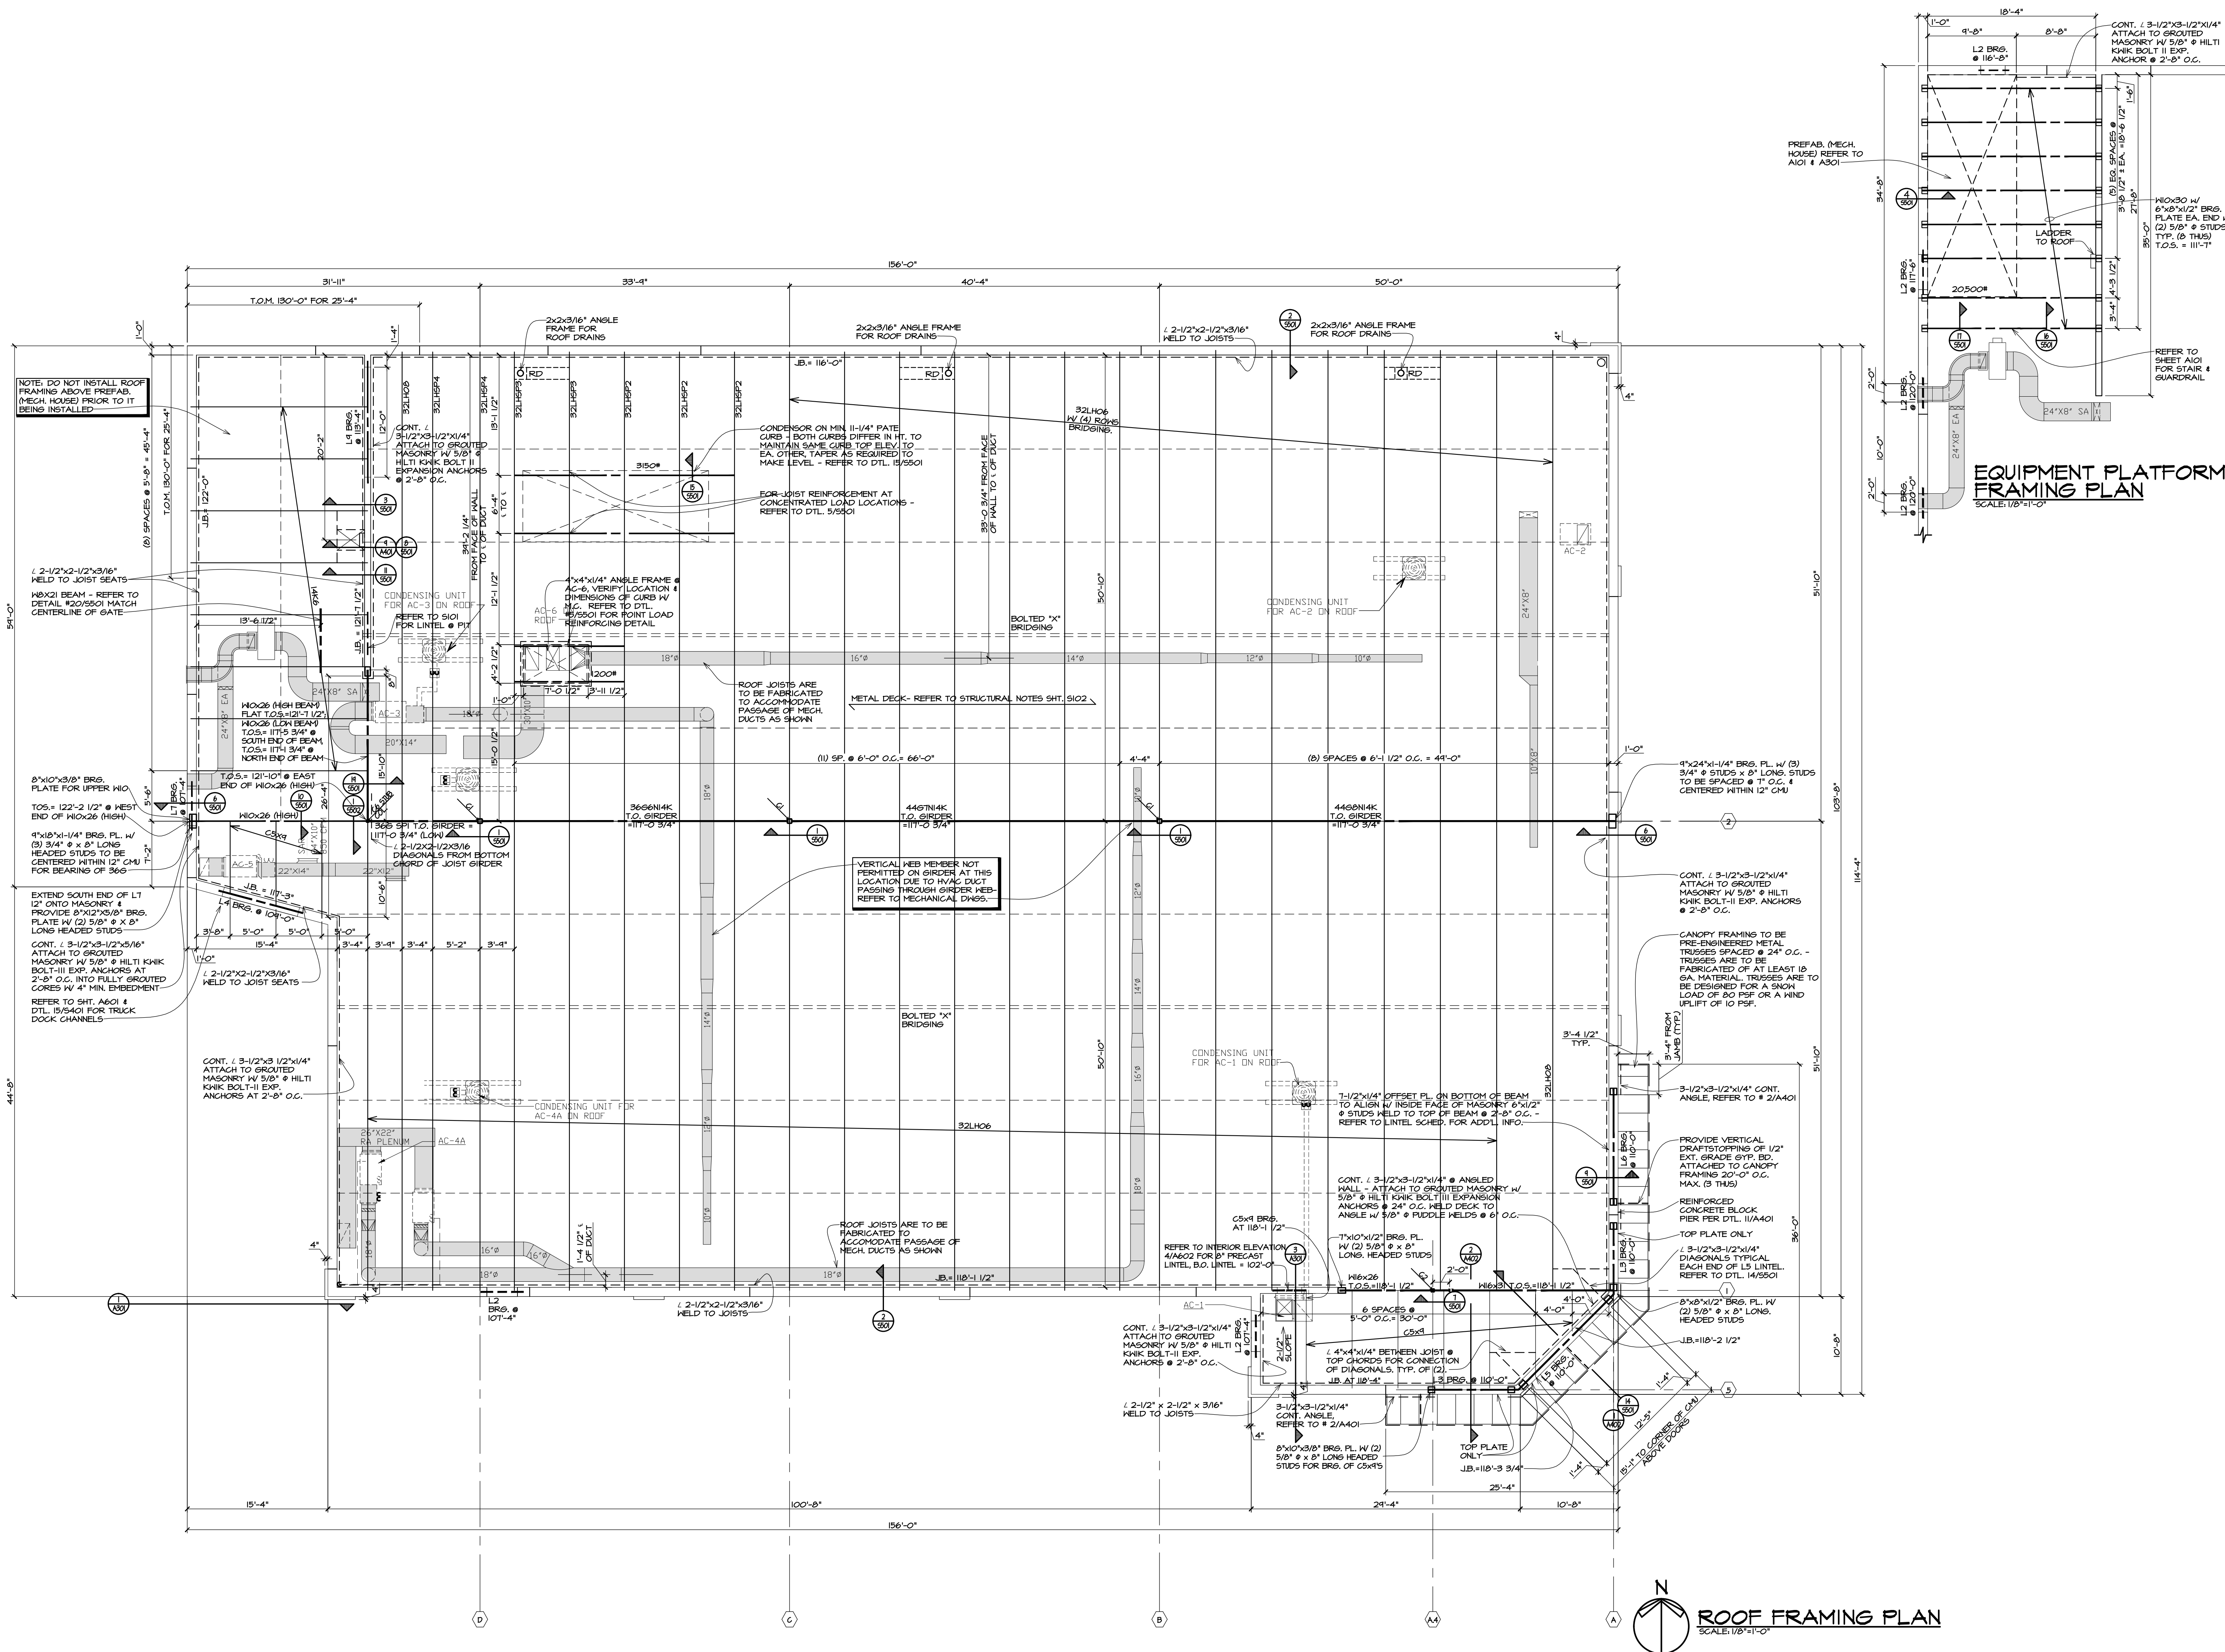

**ROOF FRAMING PLAN**  
SCALE: 1/8"=1'-0"

ARCHITECTS • CIVIL ENGINEERS

**paradigm design**

550 3 MILE N.W.  
SUITE B  
GRAND RAPIDS, MI 49544

PHONE (616) 785 • 5656  
FAX (616) 785 • 5657  
WEB PARADIGMAE.COM

PROJECT

**GFS MARKETPLACE**

COPLEY TOWNSHIP

TEMP 120 ROTHROCK ROAD  
AKRON, OH

BLDG OWNER:

**GFS MARKETPLACE REALTY FIVE, LLC**

P.O. BOX 1812  
GRAND RAPIDS, MI

RELEASE DATE

4-23-12	OWNER REVIEW
4-27-12	FOR PERMITS & CONSTRUCTION
5-21-12	FOR PERMITS, BIDS & CONSTRUCTION
5-29-12	ADDENDUM #1

PROJECT

**1105054**

SHEET

**S 102**