

PULTE HOMES OF OHIO, LLC THE PRESERVE AT MILLER'S FARM

(FORMERLY KNOWN AS MILLER'S FARM SUBDIVISION)

PHASE 3

SITUATED IN THE TOWNSHIP OF COPLEY
COUNTY OF SUMMIT
STATE OF OHIO

BEING PART OF LOT No. 1

D.S.S.S. SANITARY SEWER PROJECT NO. 5465-3

April 06, 2016

Revised June 09, 2016

CONTACTS AND AUTHORITIES:

AKRON WATER DISTRICT - TONY PUGLIA
1460 TRIPLETT BLVD. AKRON, OHIO 44306
PH. (330) 375-2420

SUMMIT COUNTY D.S.S.S. - MATT CALCEI
1180 S. MAIN STREET #201, AKRON, OHIO 44301
PH. (330)926-2416

SUMMIT COUNTY ENGINEER (C.O.S.E.) - JOE PARADISE
538 E. SOUTH STREET, AKRON OH 44311
PH. (330)643-8105

ODOT DISTRICT 4 - DENYSE CLICK
2088 S. ARLINGTON RD, AKRON OH 44306
PH. (330)786-3160

SUMMIT SOIL & WATER CONSERVATION DISTRICT - JULIE BERBARI
1180 S. MAIN STREET #241, AKRON, OHIO 44301
PH. (330)929-2871

OHIO EDISON - MICHAEL JANSON
1910 W. MARKET ST, FAIRLAWN BUILDING 1, AKRON OH 44313
PH. (330)830-7092

DOMINION EAST OHIO - MARY J. LONG
320 SPRINGSIDE DR, SUITE 320, AKRON, OHIO 44333
PH. (330)312-0241

AT&T - TERRANCE LITTLE
13630 LORAIN AVE, CLEVELAND, OHIO 44111
PH. (216)476-6014


G & O GAS RESOURCES/ MCNEIL & NRM INC,
96 E. CROSIER STREET, AKRON OHIO 44311
PH. (330)253-2525, BILL
PH. (330)253-0620, BOB NELSON

FRONTIER COMMUNICATIONS - RANDY HOWARD
6223 NORWALK ROAD, MEDINA OHIO 44256
PH. (330)416-4614

STANDARD CONSTRUCTION DETAILS

ODOT STANDARD CONSTRUCTION DRAWINGS

DWG. NO.	DATE	DWG. NO.	DATE
BP-2.1	07-17-15	TC-41.20	10-18-13
BP-5.1	7-19-13	TC-41.30	10-18-13
BP-7.1	7-18-14	TC-42.20	10-18-13
		TC-52.10	10-18-13
CB-1.1	1-15-16	TC-52.20	07-18-14
CB-1.2	1-15-16	TC-71.10	01-17-14
MH-1.2	1-15-16		
CB-2.1	1-15-16		
CB-2.2	1-15-16		

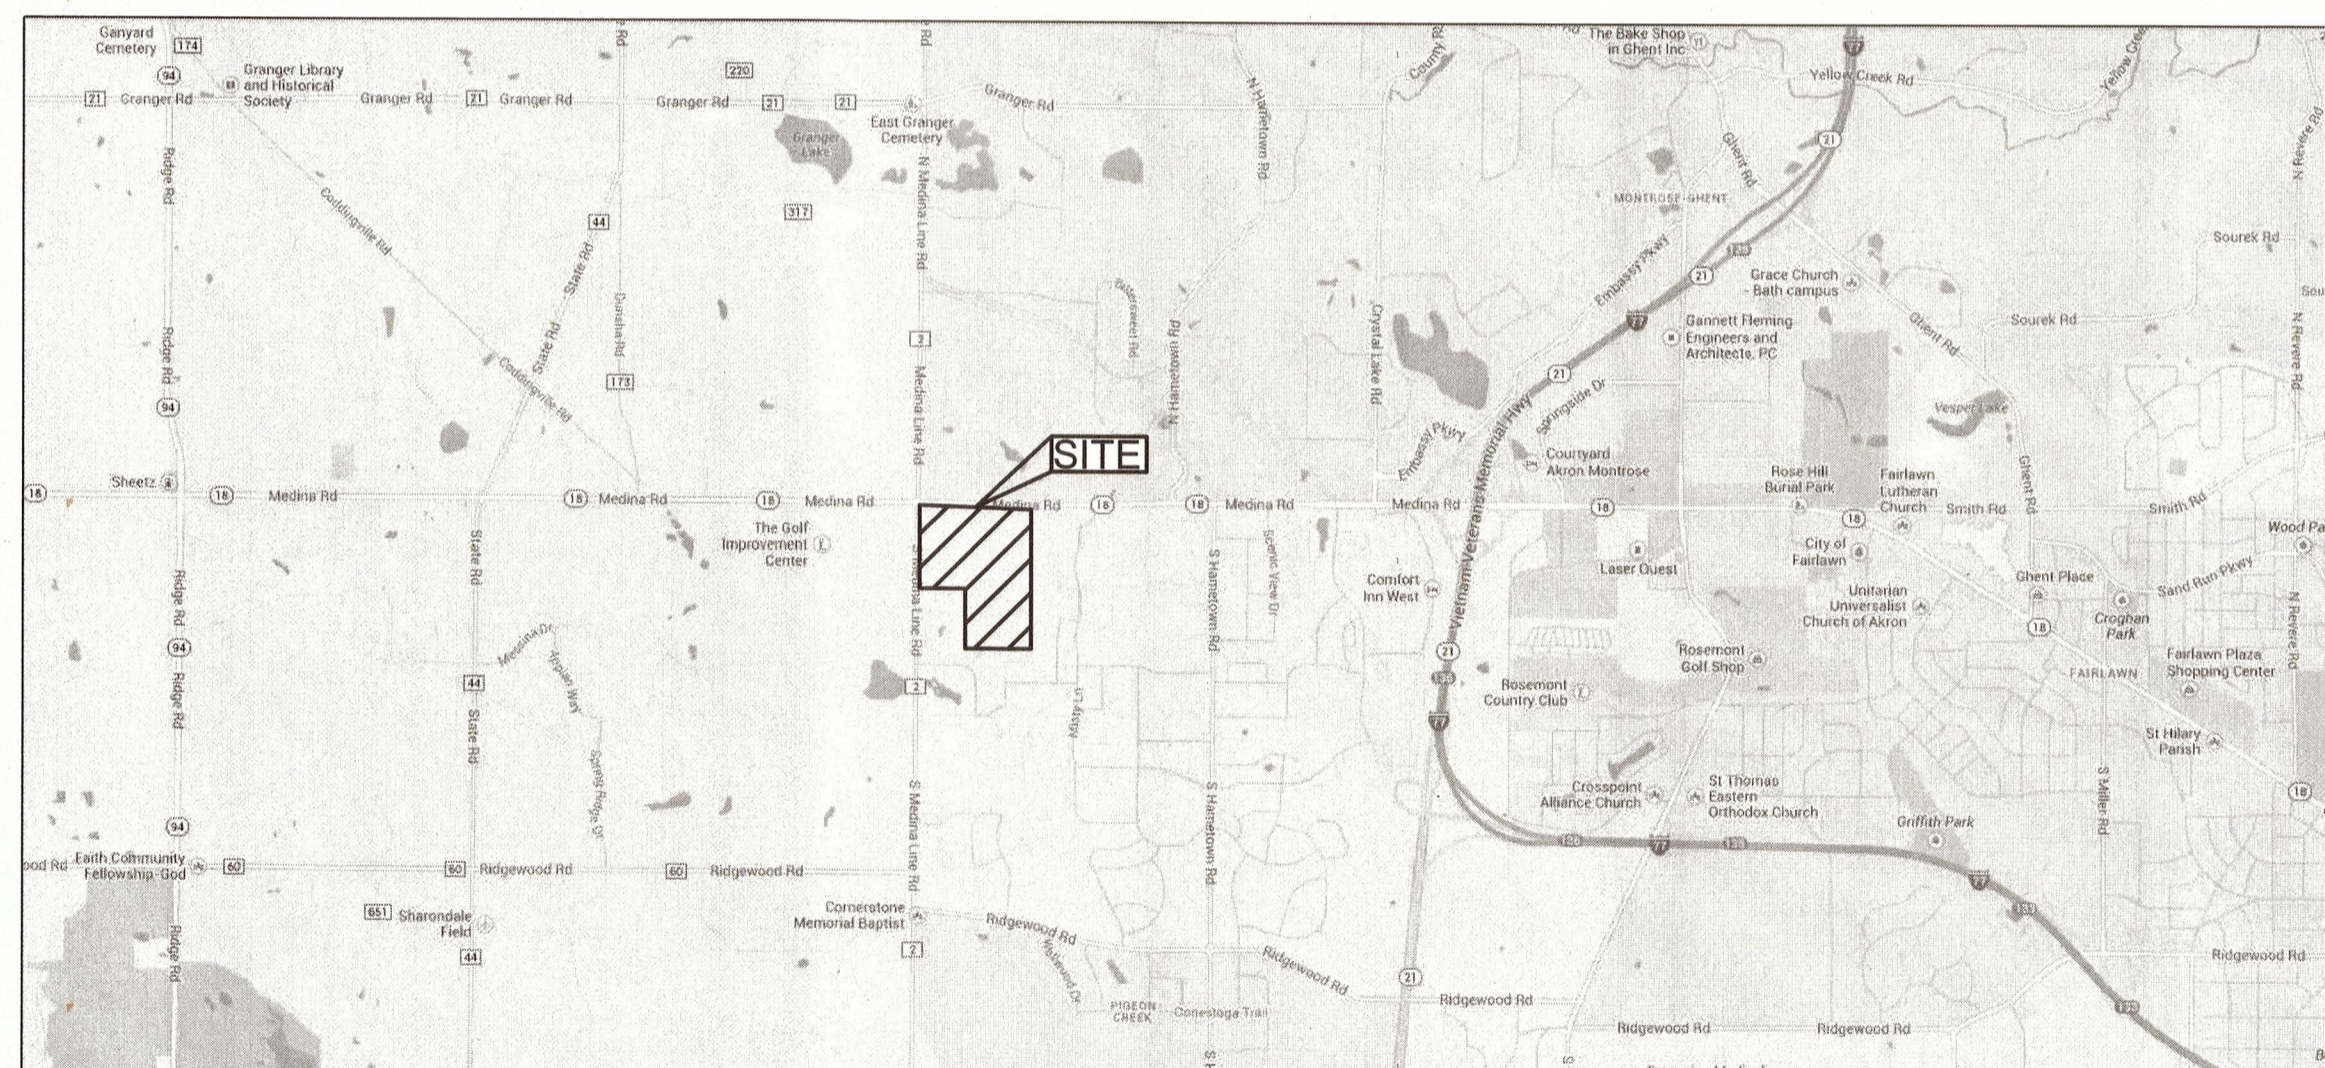


SCALE: N.T.S.
N: 41°08'02"
W: 81°41'09"

PREPARED FOR:

PULTE HOMES OF OHIO, LLC
MR. GREG MODIC
387 MEDINA ROAD, SUITE 1700
MEDINA, OHIO 44256
(440) 525-1725

PREPARED BY:

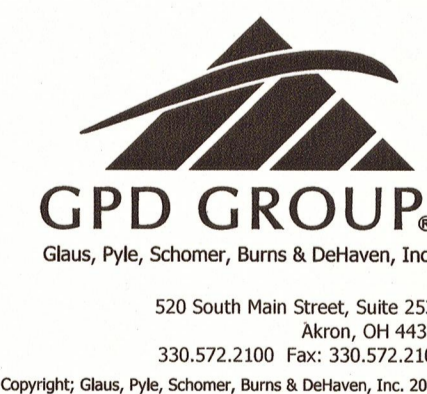

Approved by:

Greg Modic
Greg Modic - Owner Rep. 7-8-16 DATE



Darrin Kotecki
Darrin Kotecki, Civil Engineer, P.E. - GPD Group 7-7-16 DATE

APPROVALS:

SUMMIT COUNTY ENGINEER

APPROVED:

DATE 8/08/2016

Bob Pulec
COUNTY ENGINEER

APPROVED:

DATE 7/25/16

Jessica Dalton
COUNTY REVIEWER

**SANITARY SEWER APPROVALS BY THE
DEPARTMENT OF SANITARY SEWER SERVICES :**

APPROVED:

DATE 8/10/16

Murray Mueser
DIRECTOR

WATER APPROVALS BY THE CITY OF AKRON:

APPROVED:

DATE 6-28-16

Jim Lamb
UTILITIES ENGINEER

APPROVED:

DATE 7/6/16

Jeff Bronck
BUREAU OF WATER SUPPLY MANAGER

APPROVED:

DATE 7/1/16

Joe
DIRECTOR OF PUBLIC SERVICE

APPROVAL BY THE TOWNSHIP OF COPLEY:

APPROVED:

DATE 7-25-2016

Matt
TOWNSHIP OF COPLEY

SEWER APPROVED BY O.E.P.A. BY LETTER DATED 07/27/2016

WATER APPROVED BY O.E.P.A. BY LETTER DATED 07/20/2016

N.O.I. PERMIT BY O.E.P.A. BY LETTER DATED 03/07/2014

SWPPP APPROVED BY SSWCD BY LETTER DATED 07/13/2016

INDEX OF SHEETS

TITLE SHEET	1
KEY PLAN	2
OVERALL SITE PLAN	2A
GENERAL NOTES	3-4
INTERMEDIATE GRADING PLAN	5
SWPP PLANS	6-7
SWPP NOTES AND DETAILS	8-11
INDIVIDUAL LOT SWPP PLAN	12
FINAL GRADING PLAN	13-15
INTERSECTION DETAIL	16
PLAN AND PROFILE	17-23
DETAILS	24-28
AKRON WATER DETAILS	29

**SANITARY SEWER APPROVALS BY THE
DEPARTMENT OF SANITARY SEWER SERVICES :**

APPROVED:
DATE

DEPUTY DIRECTOR OF
ENGINEERING

REV. DATE	DESCRIPTION
06/10/16 <td>REVISED PER AGENCY COMMENTS</td>	REVISED PER AGENCY COMMENTS

THE PRESERVE AT MILLER'S FARM
PHASE 3
SE CORNER OF SR 18 AND MEDINA LINE RD
COPLEY, OHIO 44321

TITLE SHEET

ISSUED FOR:	
PERMIT	04-06-2016
BID	
CONSTRUCTION	
AS-BUILT	

PROJECT MANAGER	DESIGNER
MAL	ALF

JOB NO.
2013258.03

01/29

