
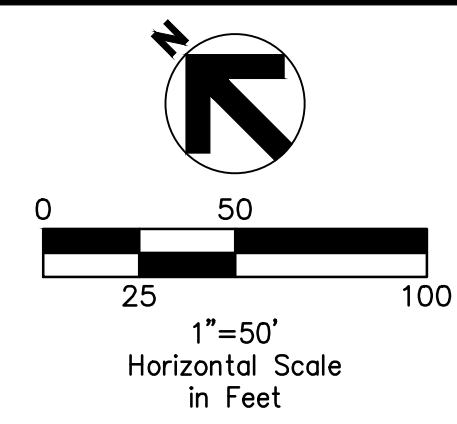


Drawing Name: O:\2013\201325803\dwg\construction Documents\Sheets\201325802 SWPP Plans.dwg
July 11, 2016 3:26 PM - twright

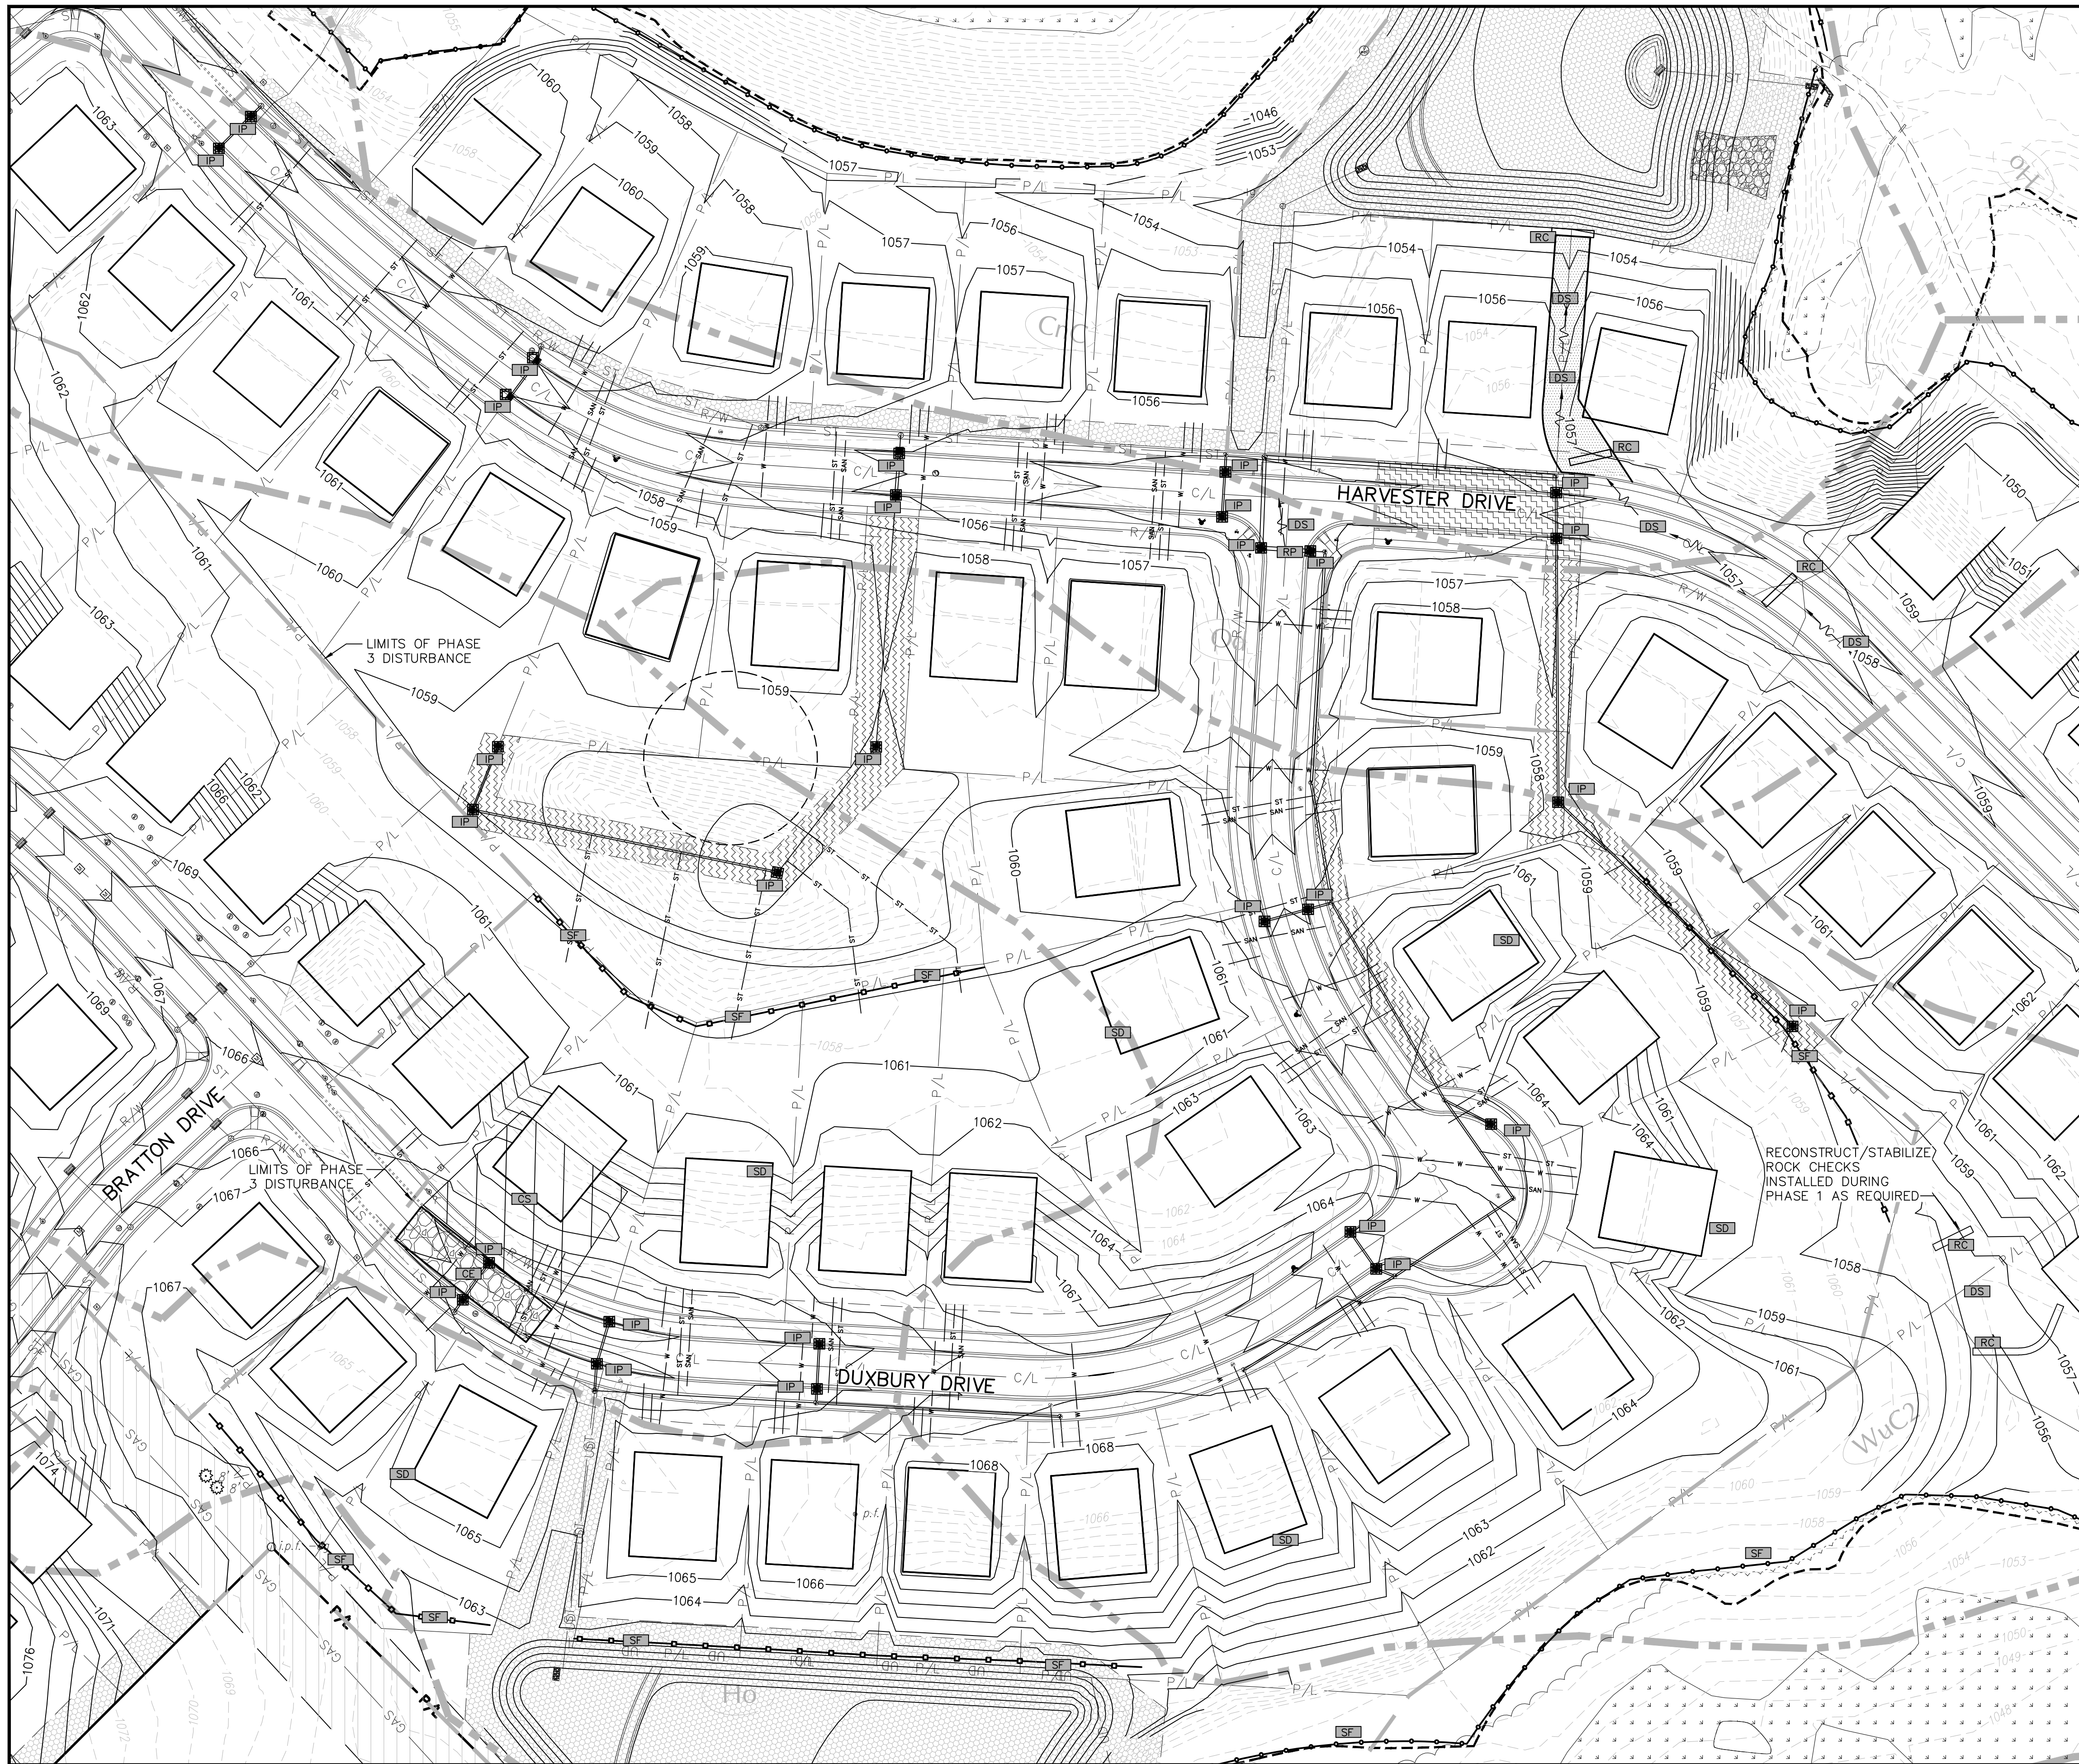

GPD GROUP
Glaus, Pyle, Schomer, Burns & DeHaven, Inc.
520 South Main Street, Suite 2531
Akron, Ohio 44311
330.572.2100 Fax 330.572.2101
Copyright: Glaus, Pyle, Schomer, Burns & DeHaven, Inc. 2016

- LEGEND**
(SEE GENERAL LEGEND, SHEET 03)
- EXISTING RIPARIAN SETBACK
 - PROPOSED SILT FENCE "ORANGE"
 - LIMITS OF DISTURBANCE
 - DIVERSION SWALE
 - LIMITS OF SOIL TYPE
 - SOIL TYPE DESIGNATION
 - INLET PROTECTION
 - CONSTRUCTION STAGING WITH PORTA POTTY WASTE STORAGE/REMOVAL AREA DUMPSTERS, CEMENT WASHOUT, VEHICLE FUELING/MAINTENANCE, AND MATERIAL STORAGE. SAME STONE COMPOSITION AS CONSTRUCTION ENTRANCE.
 - PROPOSED DRAINAGE ACCESS EASEMENT
 - PHASE 1 DRAINAGE ACCESS EASEMENT
 - PROPOSED CONSTRUCTION ENTRANCE
 - PROPOSED TRM-1060 TURF REINFORCEMENT MATTING

- SWPP KEYNOTES**
- TEMPORARY CONSTRUCTION ENTRANCE
 - CONSTRUCTION STAGING AREA
 - DIVERSION SWALE
 - INLET PROTECTION
 - SILT FENCE
 - ROCK CHECK
 - TEMPORARY SEEDING
 - ROCK CHANNEL PROTECTION

EROSION CONTROL MATTING NOTE:
CONTRACTOR SHALL MAINTAIN AND/OR REINSTALL EROSION CONTROL MATTING AT AREAS OF CONCENTRATED FLOW INTO EXISTING SEDIMENT BASINS TO PREVENT EROSION AS REQUIRED.

CONSTRUCTION STAGING AREA:
CONSTRUCTION STAGING AREA SHALL INCLUDE PROVISIONS FOR DUMPSTERS, TOXIC WASTE CONTAINERS, SANITARY FACILITIES, VEHICLE REFUELING, CONSTRUCTION LAYDOWN AREA, AND CONCRETE WASHOUT.

Underground Utilities

2 Working Days Before You Dig
Call 800-362-2764 (Toll Free)
Ohio Utilities Protection Service

Non-members Must Be Called Directly
Call 800-925-0988 (Toll Free)
Oil & Gas Producers Utility Protection Service

NOTE:
ALL OIL AND GAS WELL REMOVALS, PLUGGING/CAPPING, AND ABANDONMENTS SHALL BE IN ACCORDANCE WITH ALL ASSOCIATED REGULATIONS FOR SUCH REMOVALS, INCLUDING BUT NOT LIMITED TO, ODNR, LOCAL, STATE, AND FEDERAL.
EXISTING HIGH PRESSURE GAS MAIN SHALL BE LOCATED AND PROTECTED PRIOR TO AND THROUGHOUT CONSTRUCTION.

NOTE:
EACH SUBLOT MUST ROUTE ALL STORMWATER DRAINAGE FROM A CONDUIT TO THE STORM SEWER LATERAL PROVIDED. NO OPEN DISCHARGES FROM A HOUSE CONDUIT ARE PERMITTED.

REV.	DATE	DESCRIPTION
06/10/16		REVISED PER AGENCY COMMENTS
7/11/16		REVISED PER COUNTY COMMENTS

THE PRESERVE AT MILLER'S FARM
PHASE 3
 SE CORNER OF SR 18 AND MEDINA LINE RD
 COPLEY, OHIO 44321

SWPP PLAN

ISSUED FOR:	
PERMIT	04-06-2016
BID	
CONSTRUCTION	
AS-BUILT	
PROJECT MANAGER	DESIGNER
MAL	ALF

JOB NO.
2013258.03

07/29