



1 INTERIOR ELEVATION
 AM SCALE: 1/8" = 1'-0"


NOTE:
 1. PAINT ALL EXPOSED COPPER REFRIGERATION LINES TO MATCH ADJACENT SURFACE.
 2. PAINT ALL EXPOSED HVAC UNITS 'WHITE'.

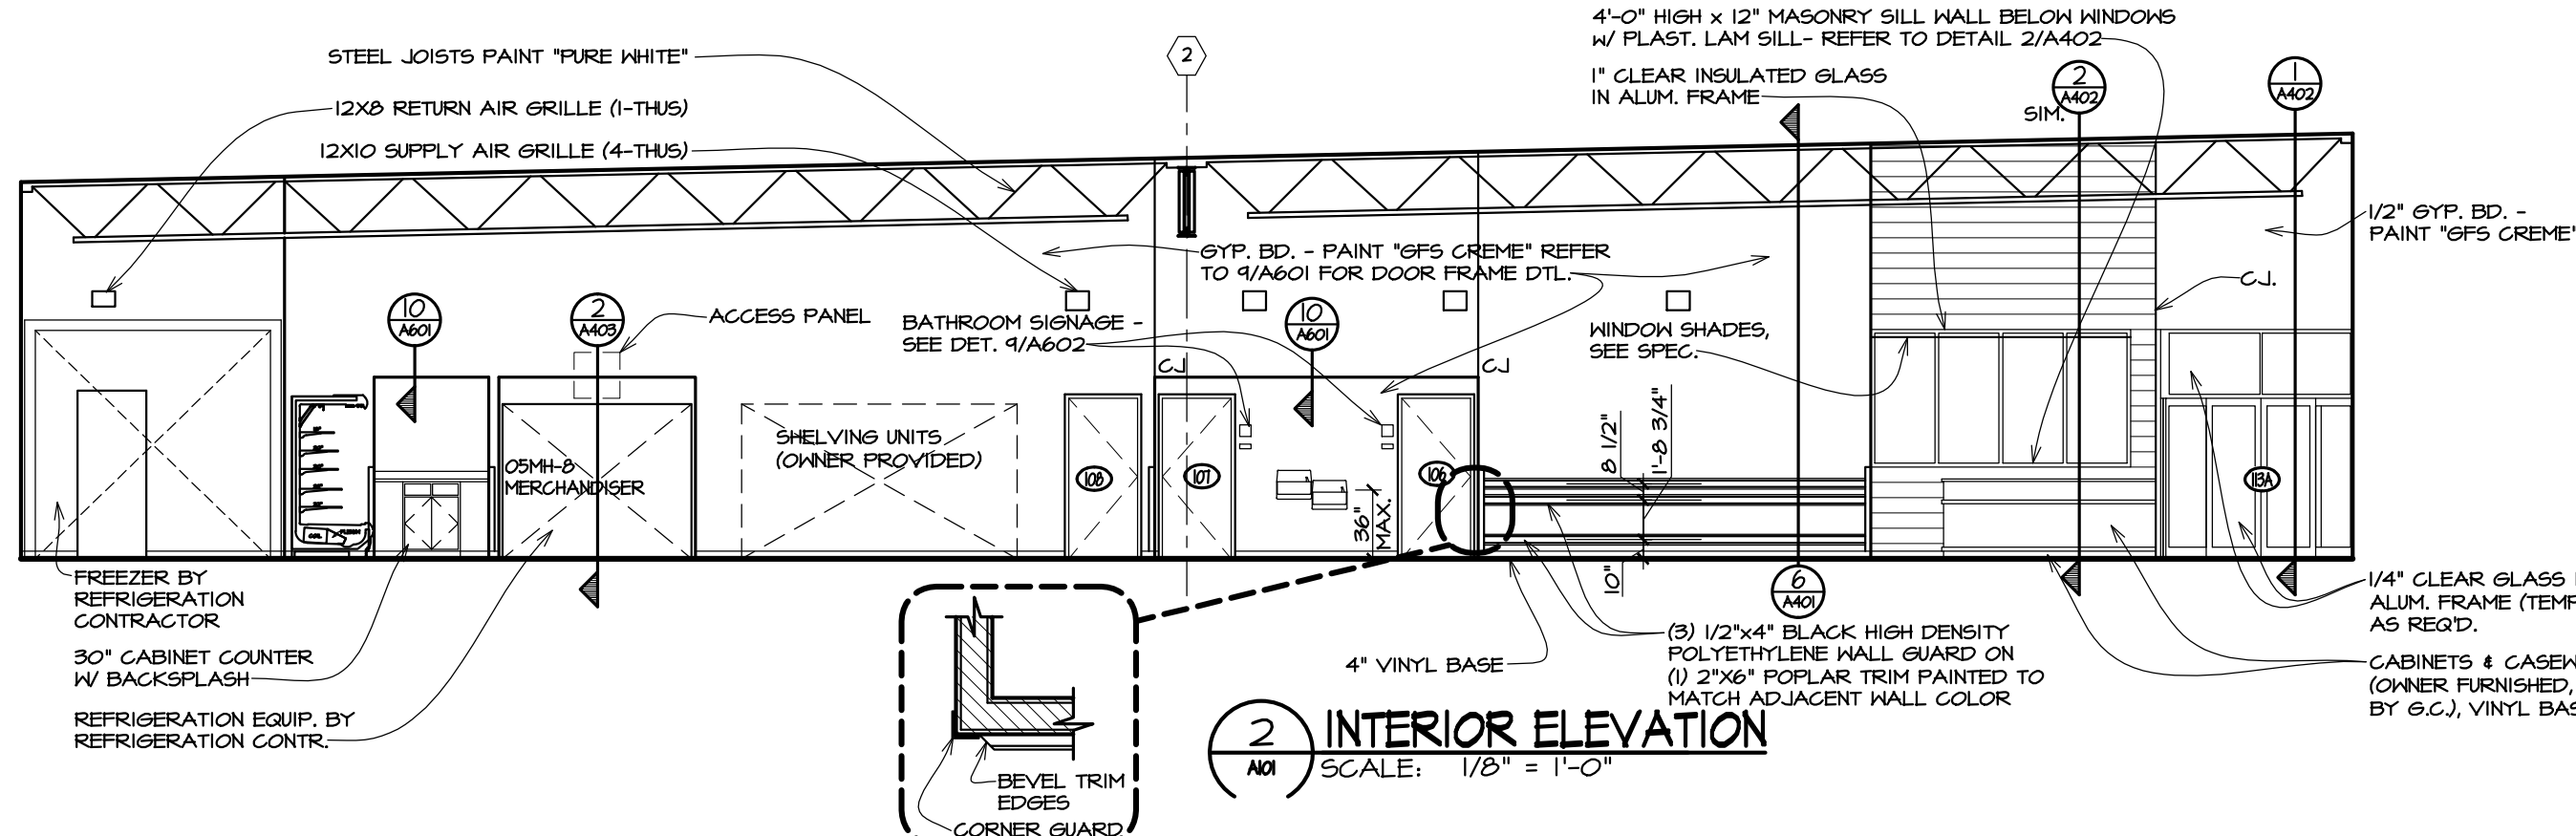

2 INTERIOR ELEVATION
 AM SCALE: 1/8" = 1'-0"

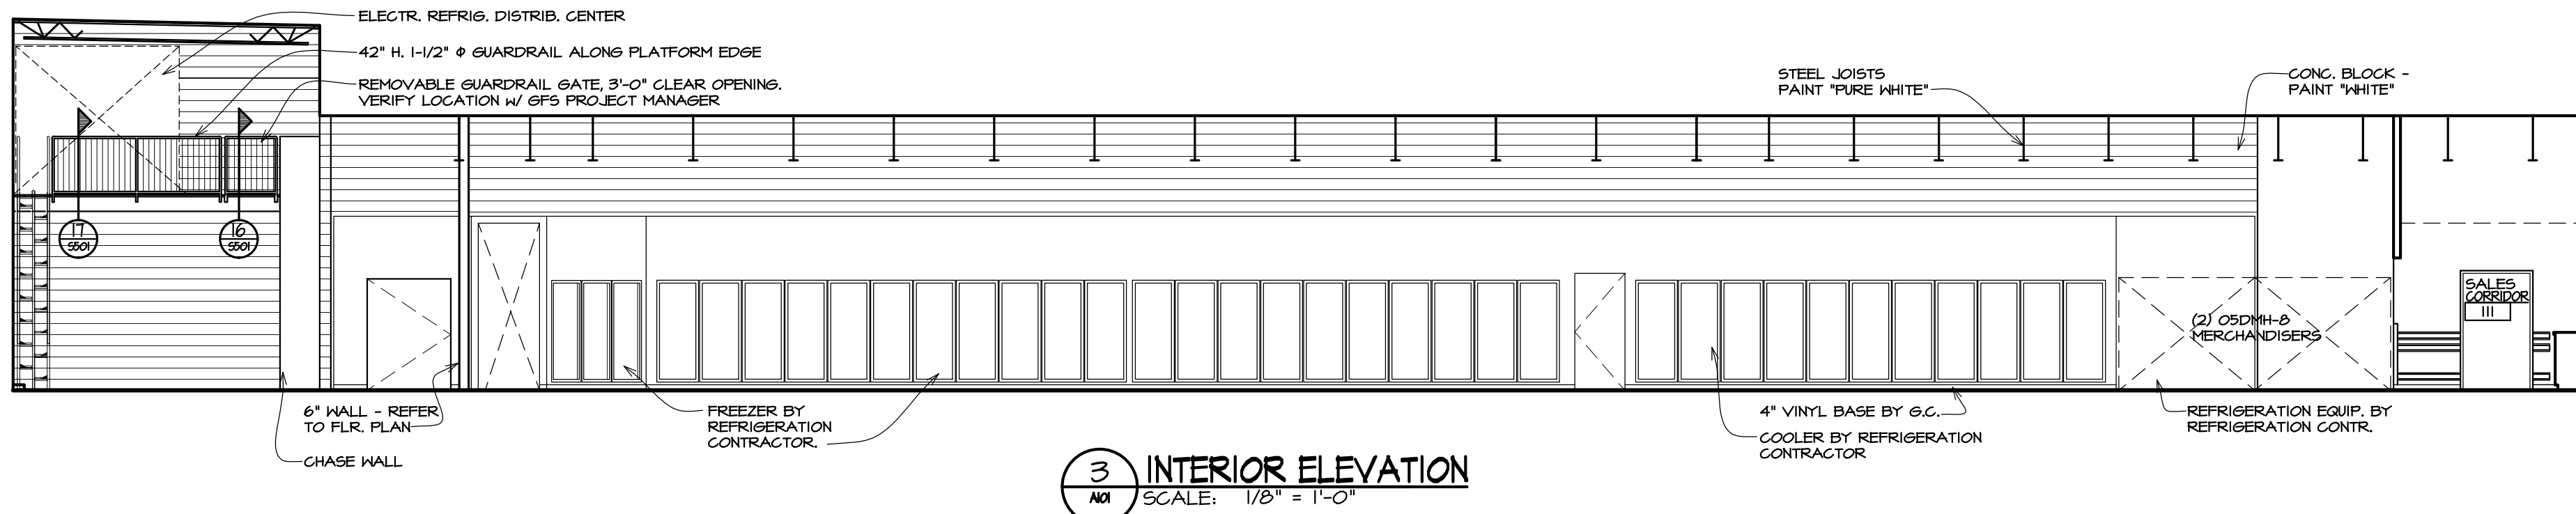


3 INTERIOR ELEVATION
 AM SCALE: 1/8" = 1'-0"

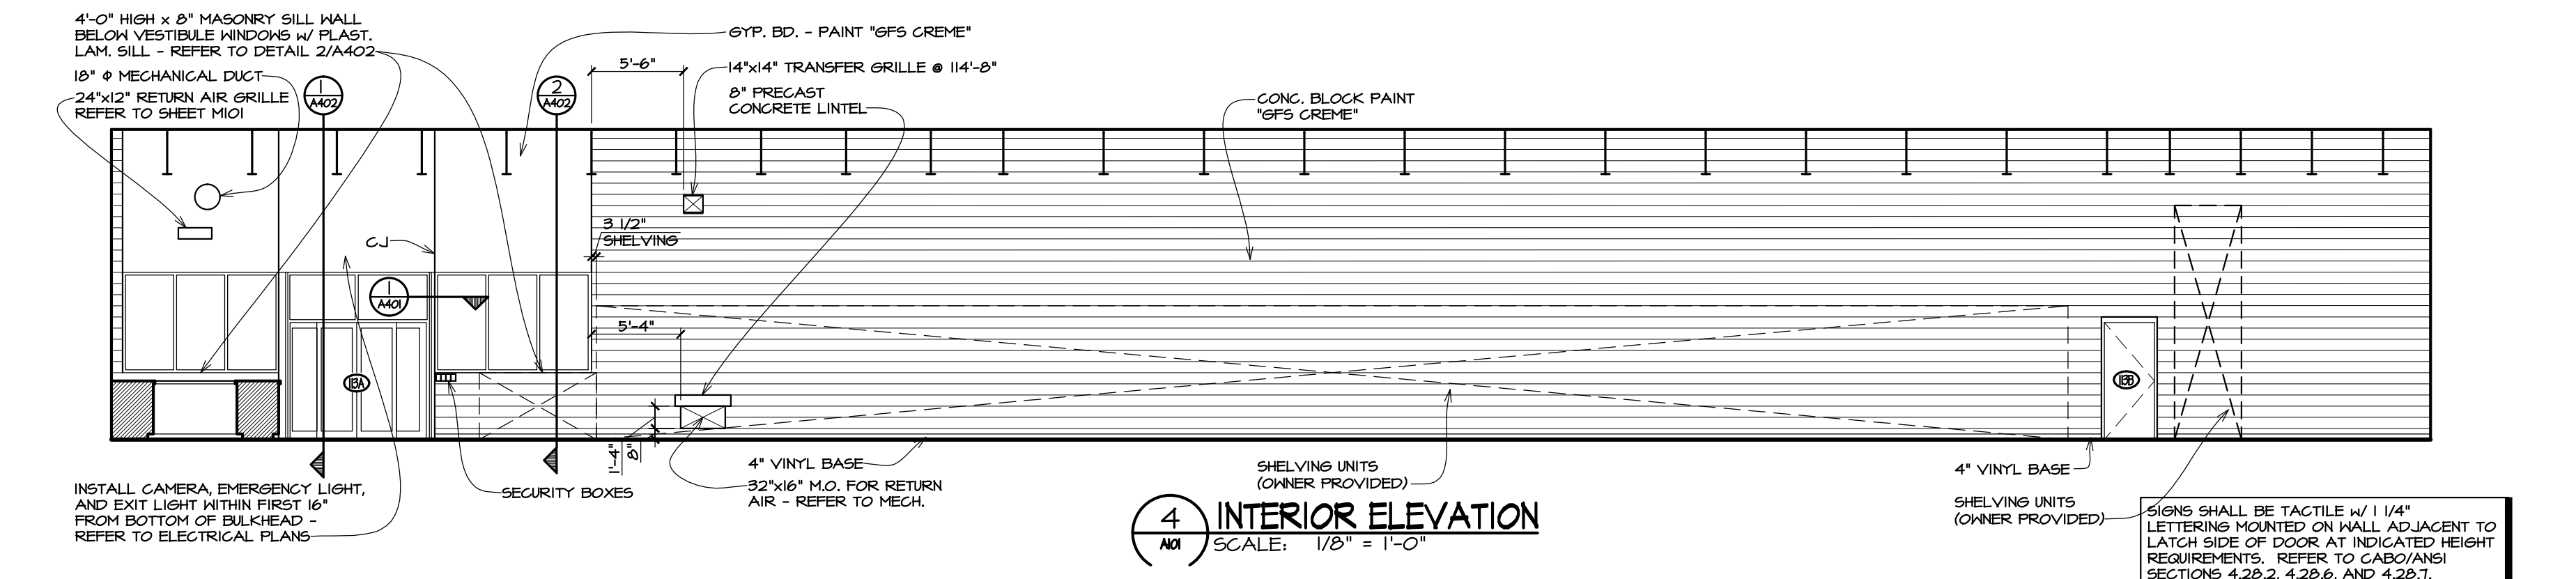


4 INTERIOR ELEVATION
 AM SCALE: 1/8" = 1'-0"

PROVIDE TWO (2) GRAB BARS MOUNTED 33" AFF.
 A. 42" LONG ON SIDE WALL STARTING 12" FROM THE REAR WALL.
 B. 36" LONG ON REAR WALL 6" FROM THE SIDE WALL.
 C. 18" LONG ON SIDE WALL STARTING 31"-41" A.F.F.
 D. 1/2" CLEAR BETWEEN WALL AND BAR.
 E. BAR TO WITHSTAND 250 LB. OF FORCE & DEFLECTION NOT TO EXCEED 1/2".


NOTE: FRP PANELS TO BE GLASSBOARD, P/F, "64 IVORY", W/ PEBBLED EMBOSSED FINISH.

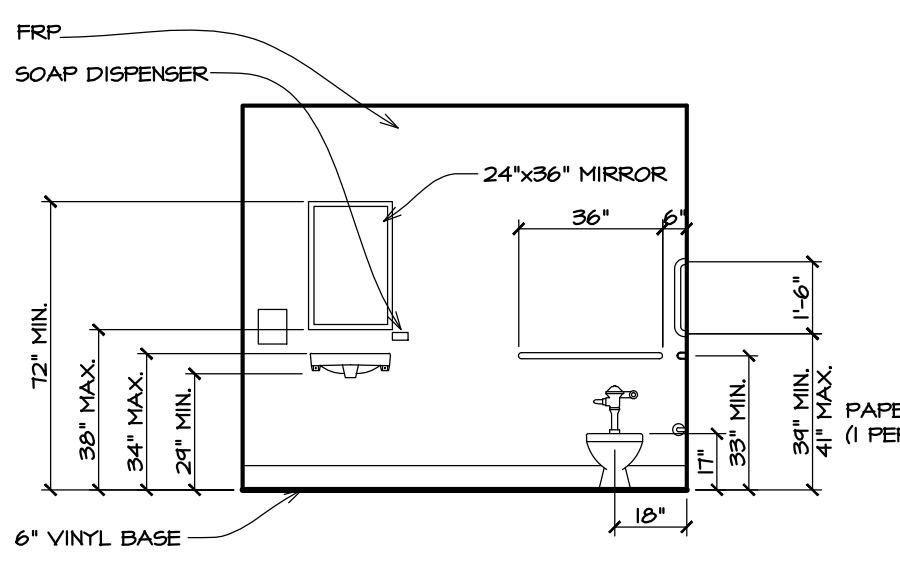


5 NOT USED
 SCALE: -

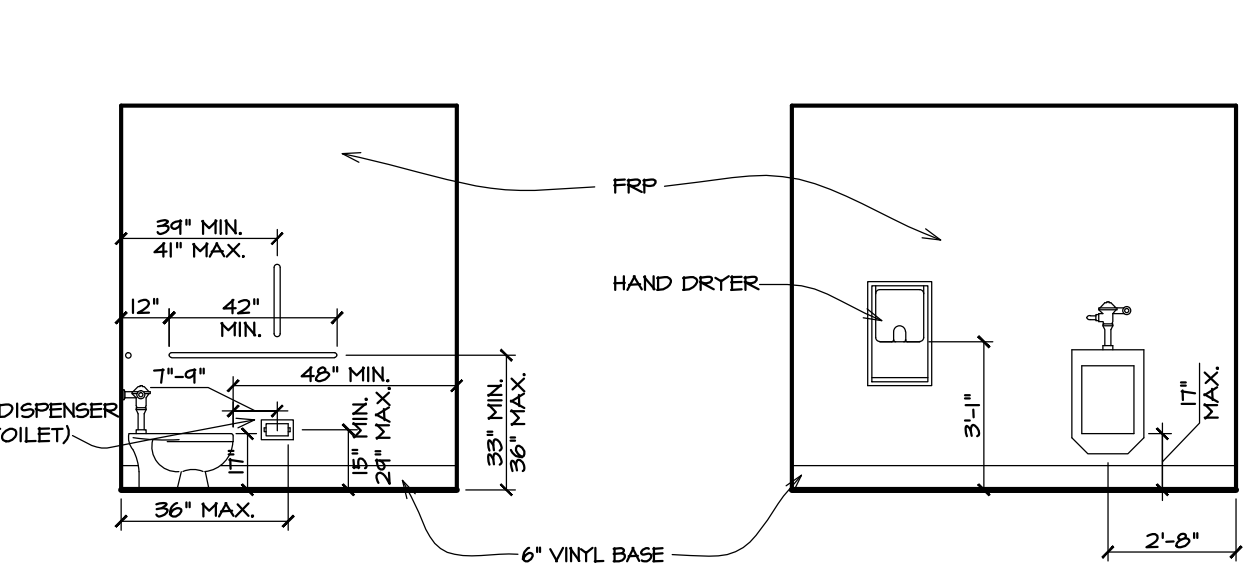


6 ELEVATION
 AM2 SCALE: 1/4" = 1'-0"

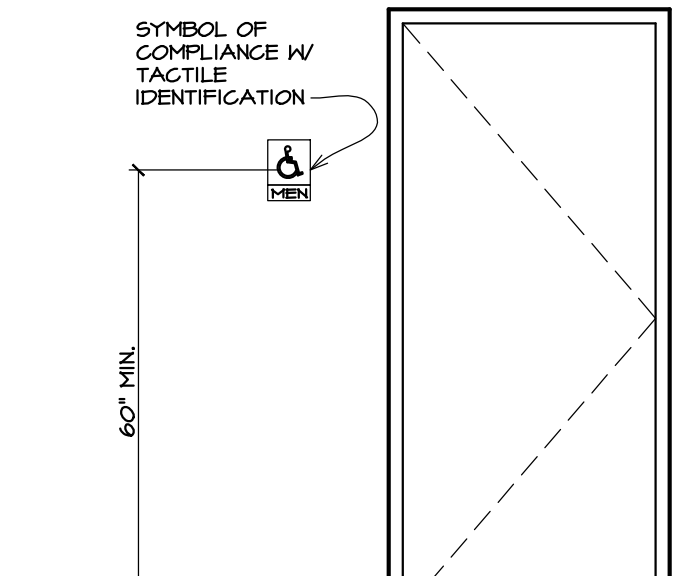


7 ELEVATION
 AM2 SCALE: 1/4" = 1'-0"

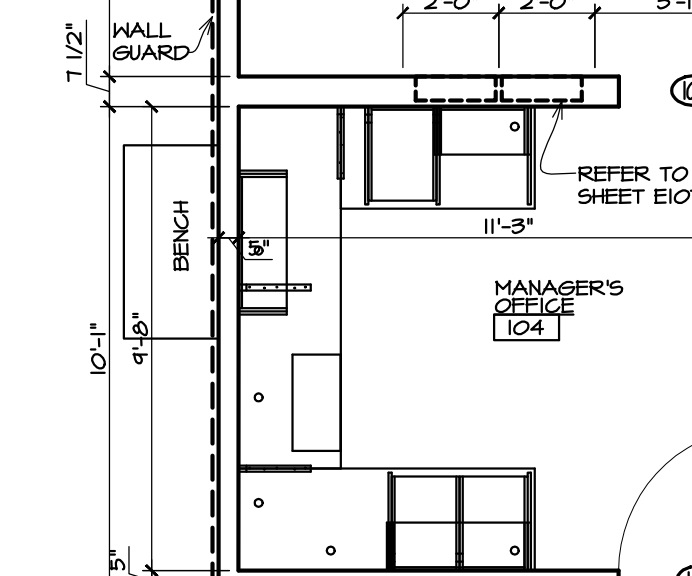


8 ELEVATION
 AM2 SCALE: 1/4" = 1'-0"

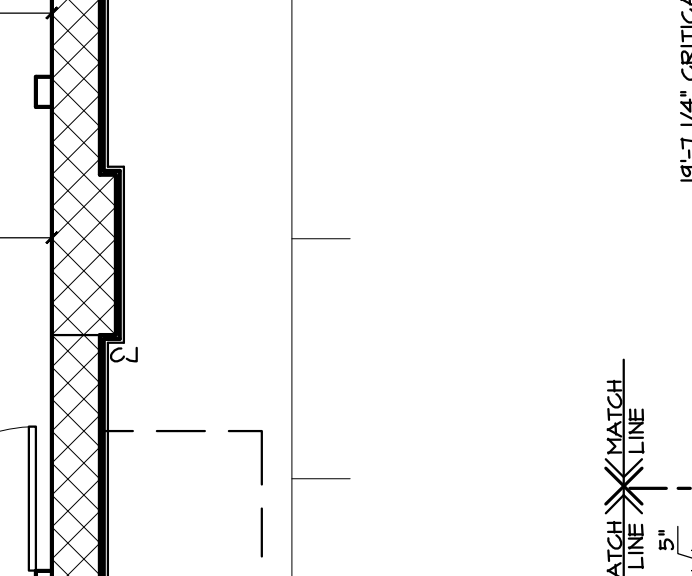


9 TOILET SIGNAGE
 AM2 SCALE: NONE

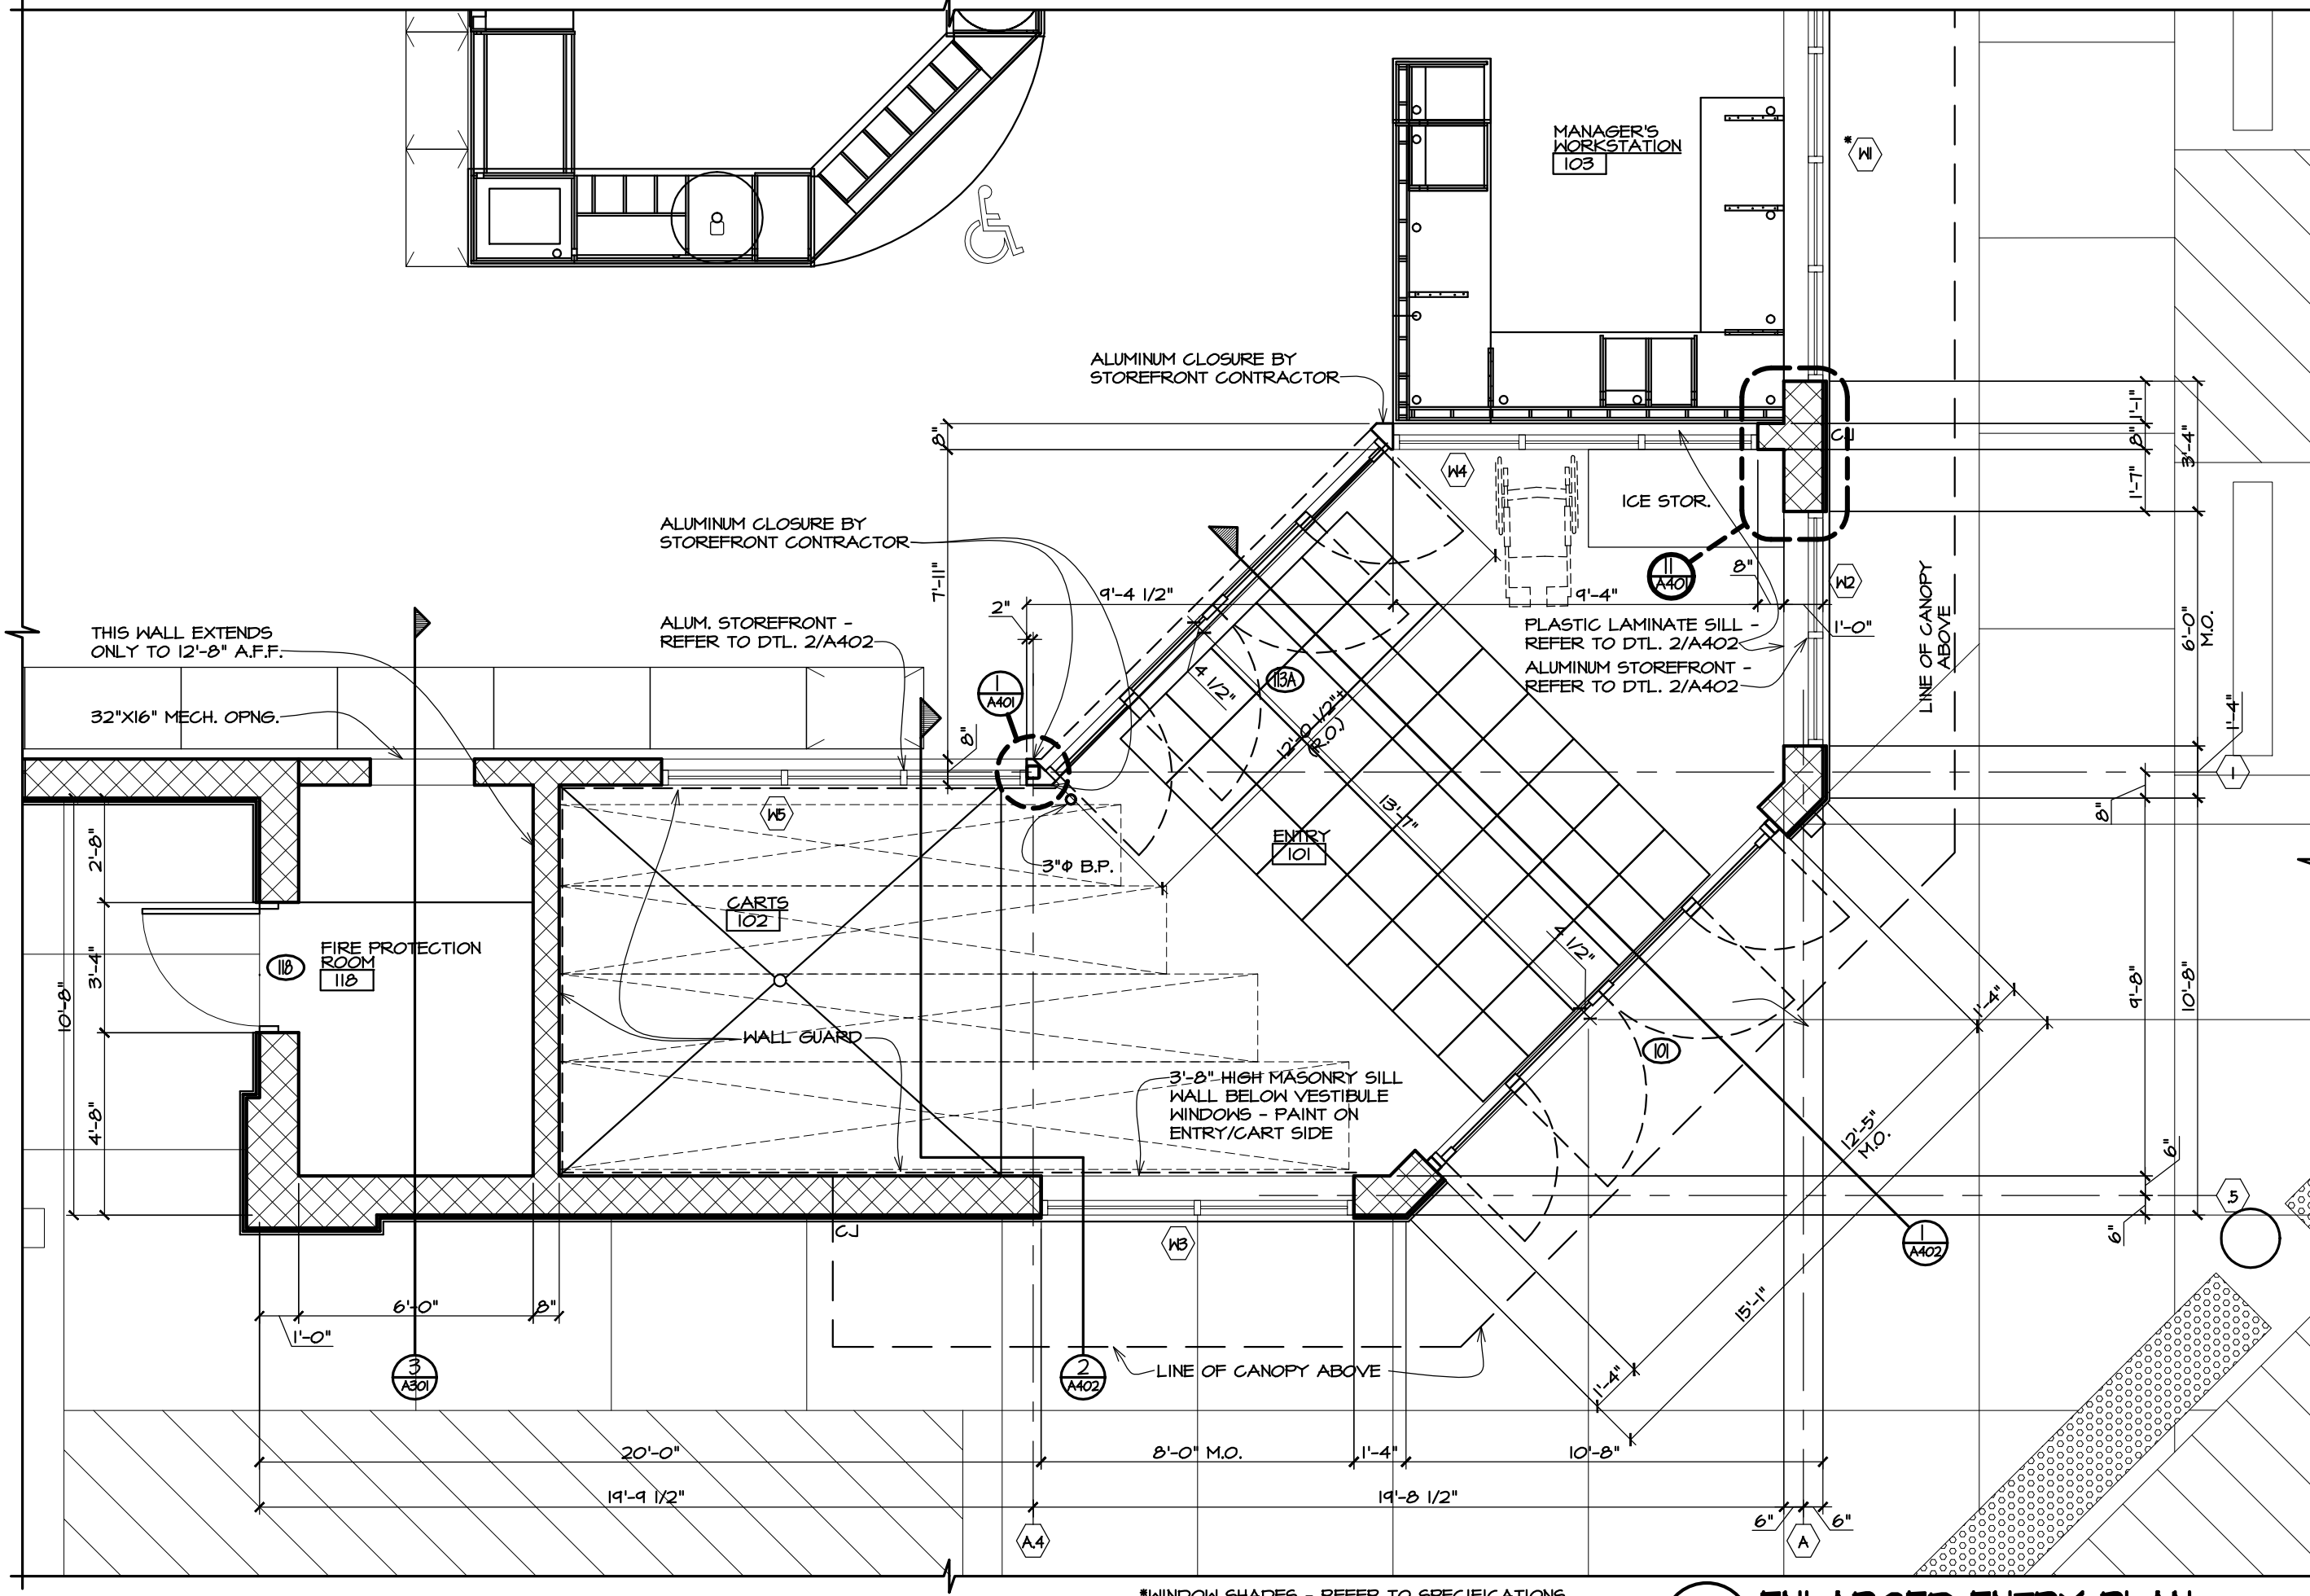

10 ENLARGED ENTRY PLAN
 AM SCALE: 1/4" = 1'-0"

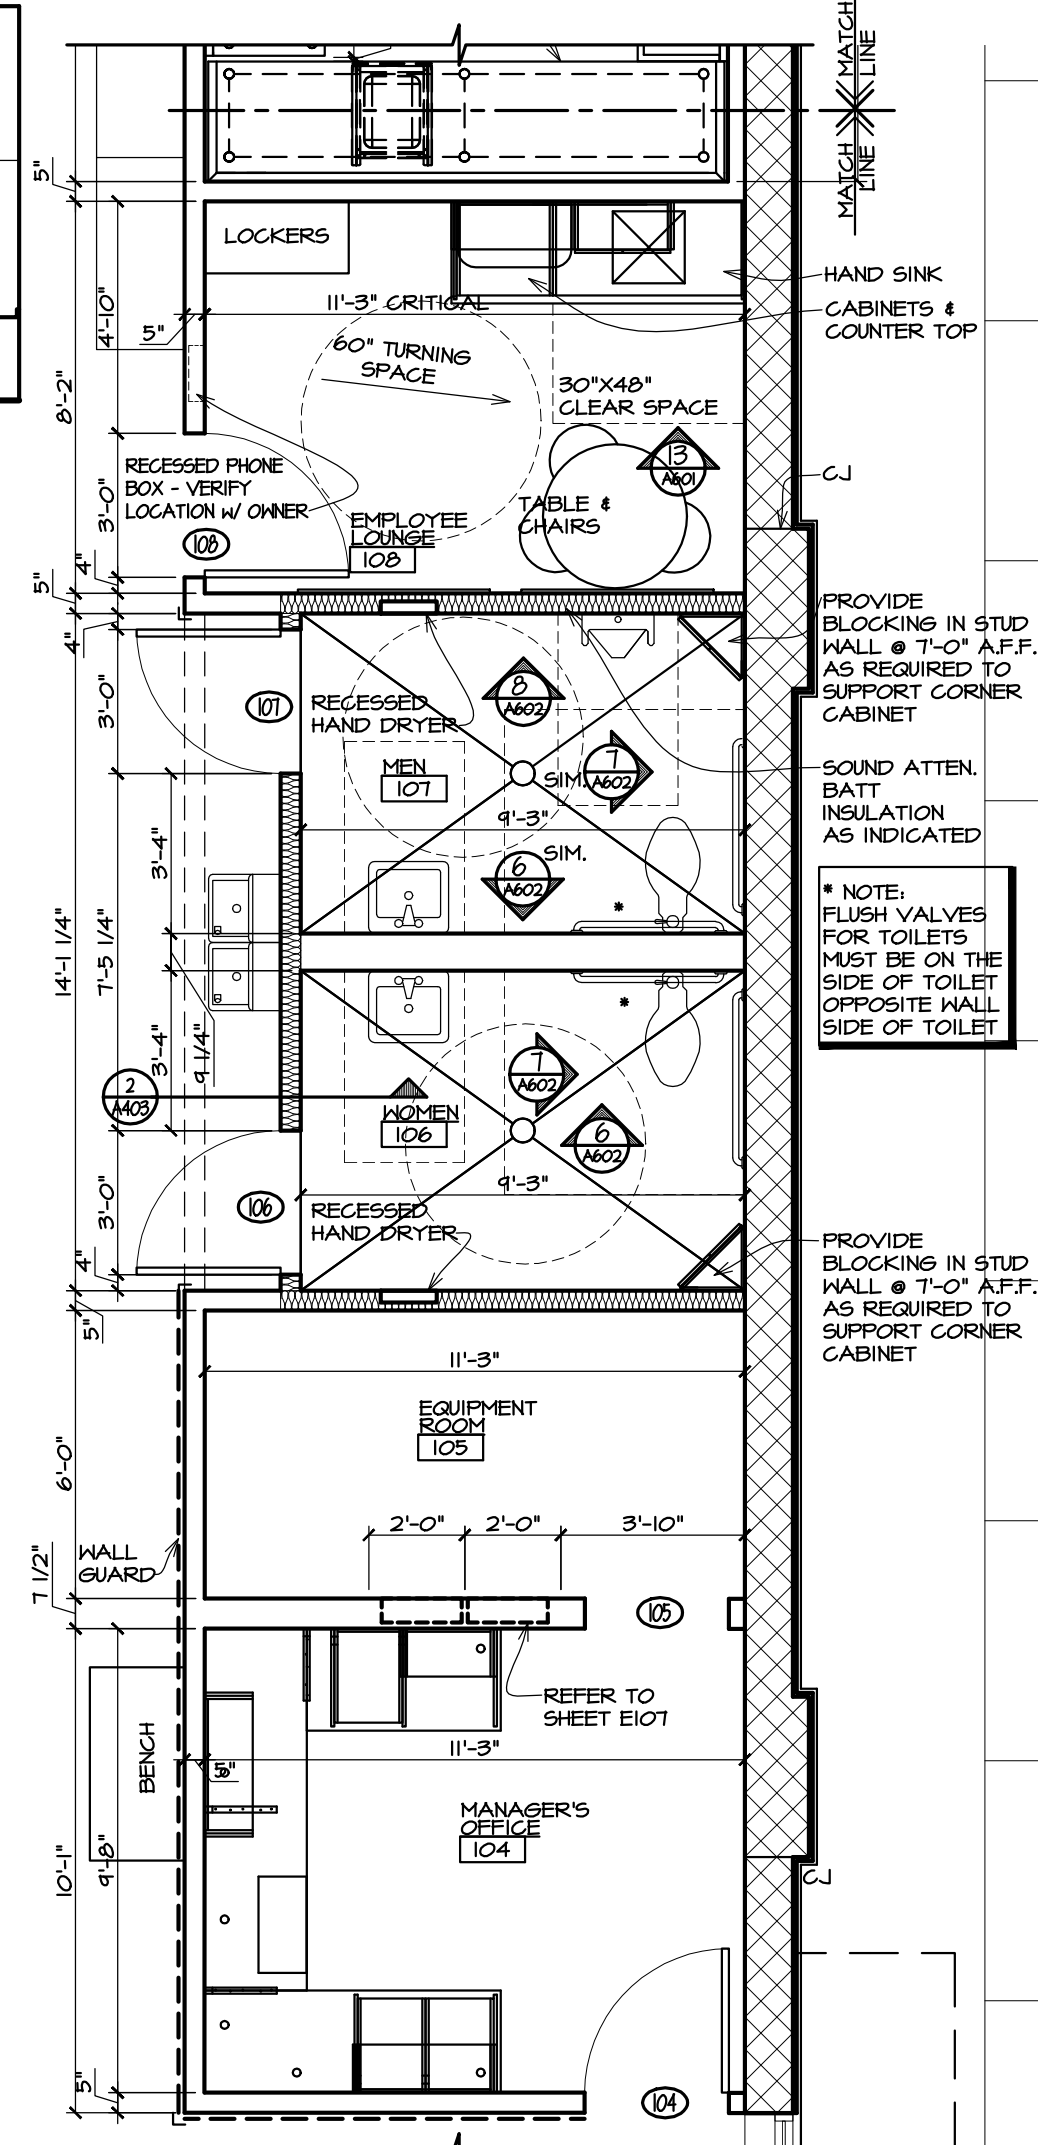

11 ENLARGED PLANS
 AM SCALE: 1/4" = 1'-0"

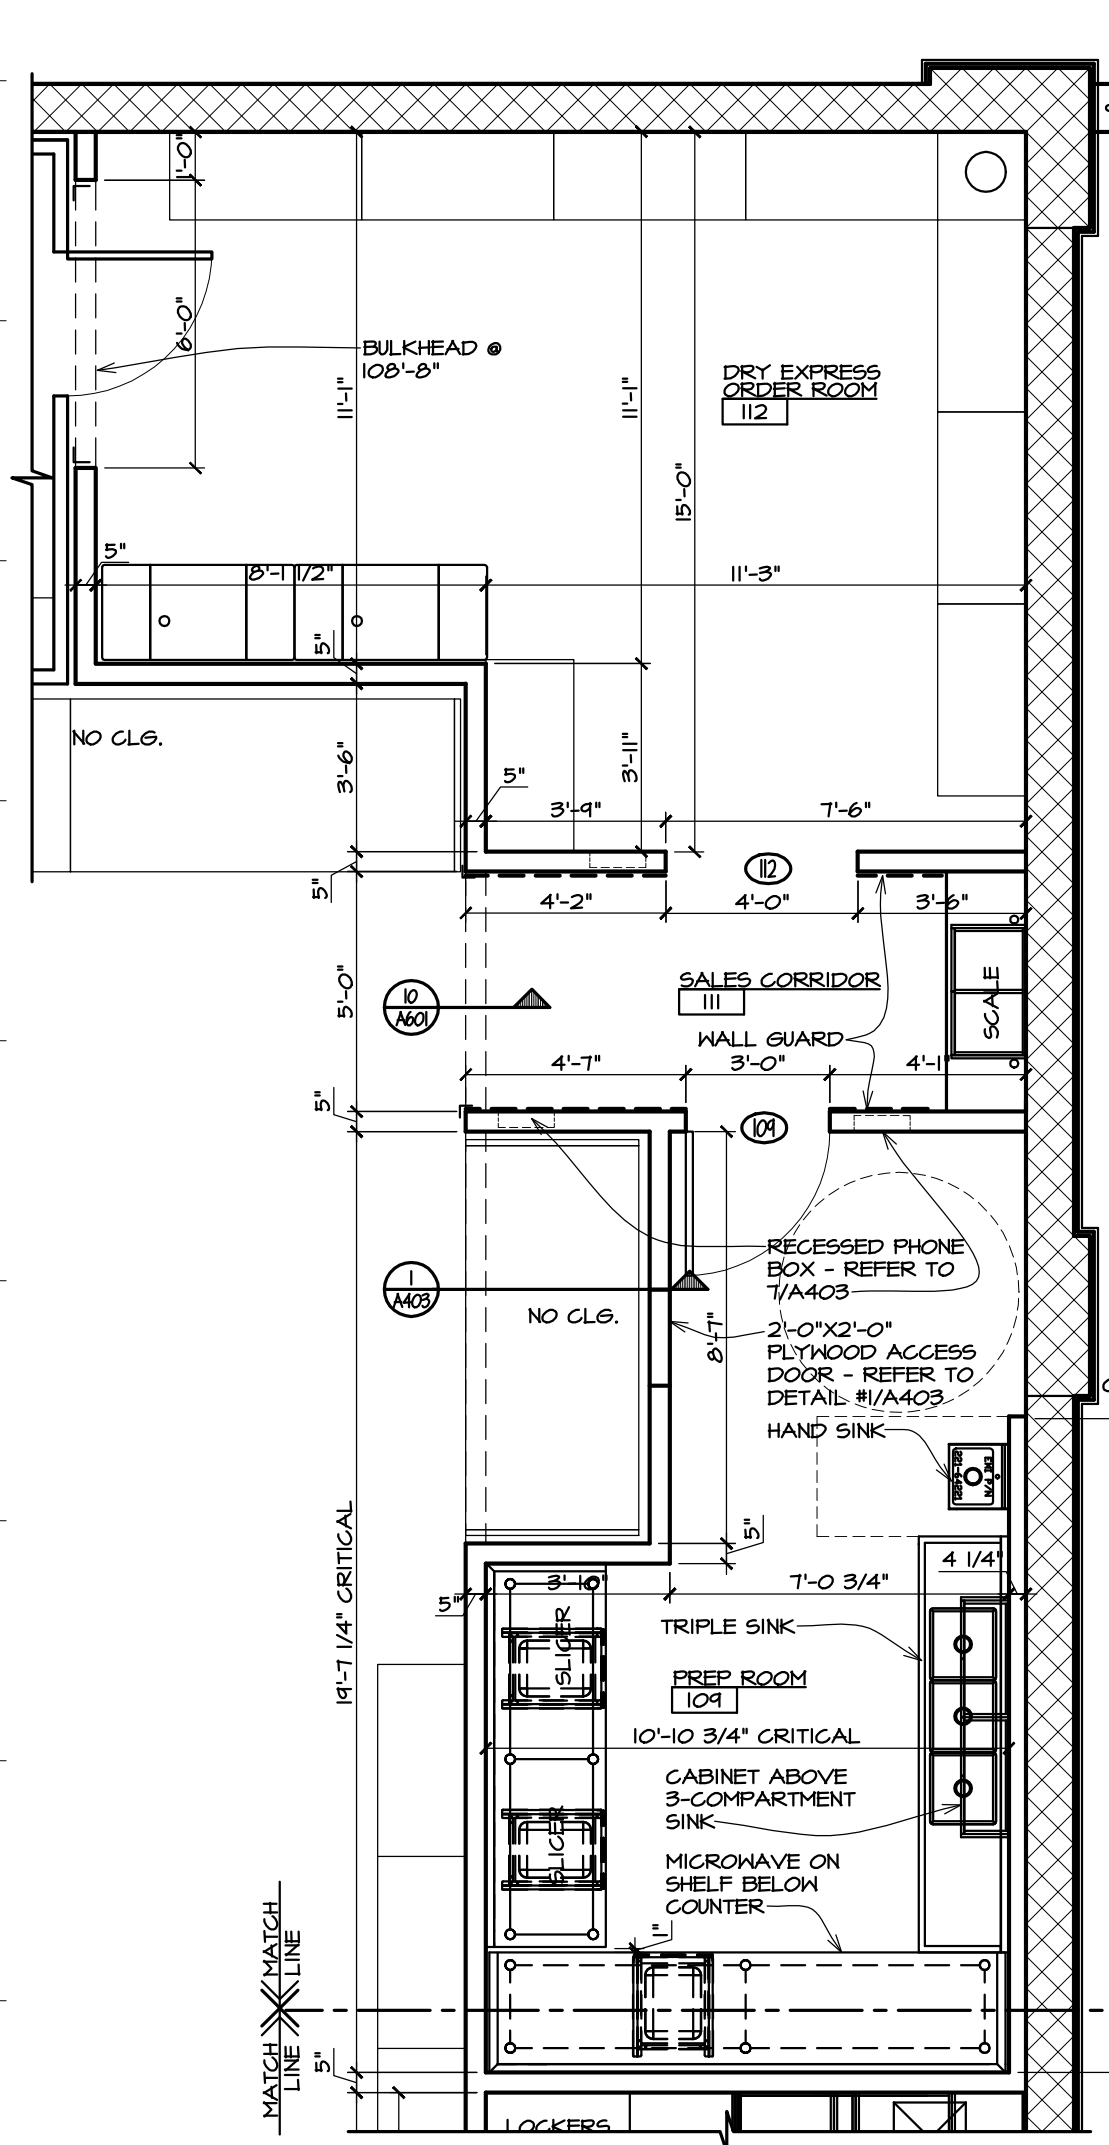

12 ENLARGED PLANS
 AM SCALE: 1/4" = 1'-0"

ARCHITECTS • CIVIL ENGINEERS

pd paradigm design

550 3 MILE N.W.
 SUITE B
 GRAND RAPIDS, MI 49544

PHONE (616) 785-5656
 FAX (616) 785-5657
 WEB PARADIGM.AE.COM

PROJECT

GFS MARKETPLACE

COPLEY TOWNSHIP

TEMP 120 ROTHROCK ROAD
 AKRON, OH

BLDG OWNER:

GFS MARKETPLACE REALTY FIVE, LLC

P.O. BOX 1812
 GRAND RAPIDS, MI

RELEASE DATE

4-23-12 OWNER REVIEW
 4-27-12 FOR PERMITS & CONSTRUCTION
 5-21-12 FOR PERMITS, BIDS & CONSTRUCTION
 5-29-12 ADDENDUM #1
 8-15-12 BULLETIN #1

PROJECT

1105054

SHEET

A602

Wednesday, July-10-2013 at 9:39am C:\1105054 GFS Copley Township Off Hours\Drawings\Architectural\A602-054.dwg dk