

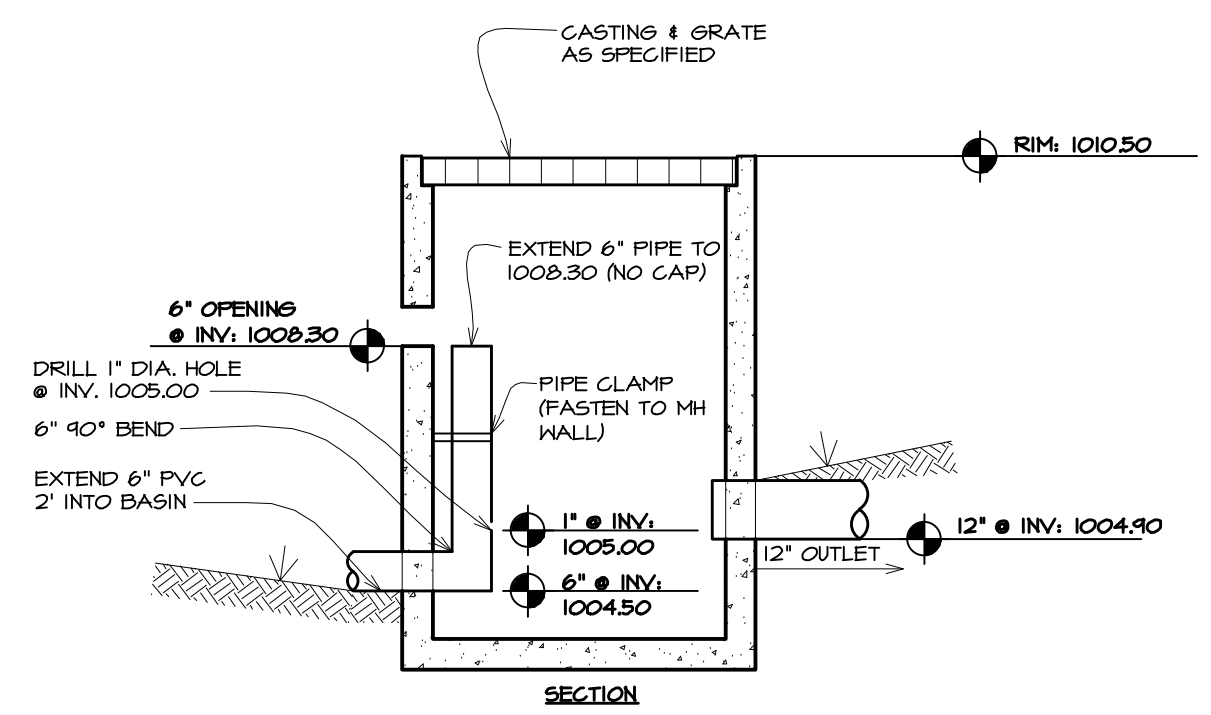
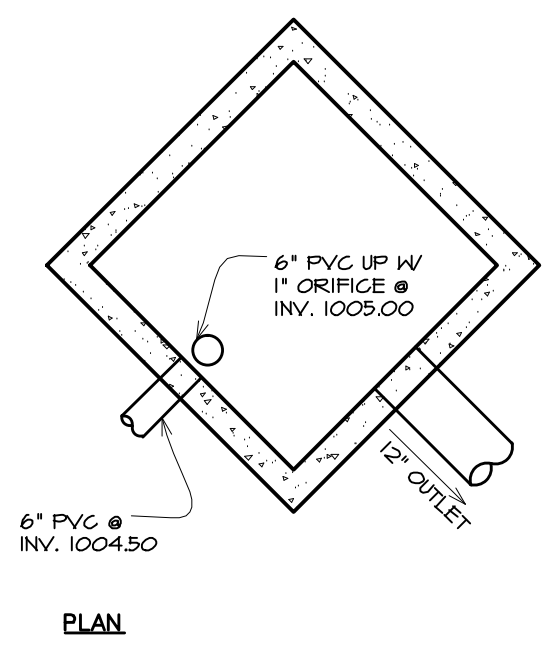
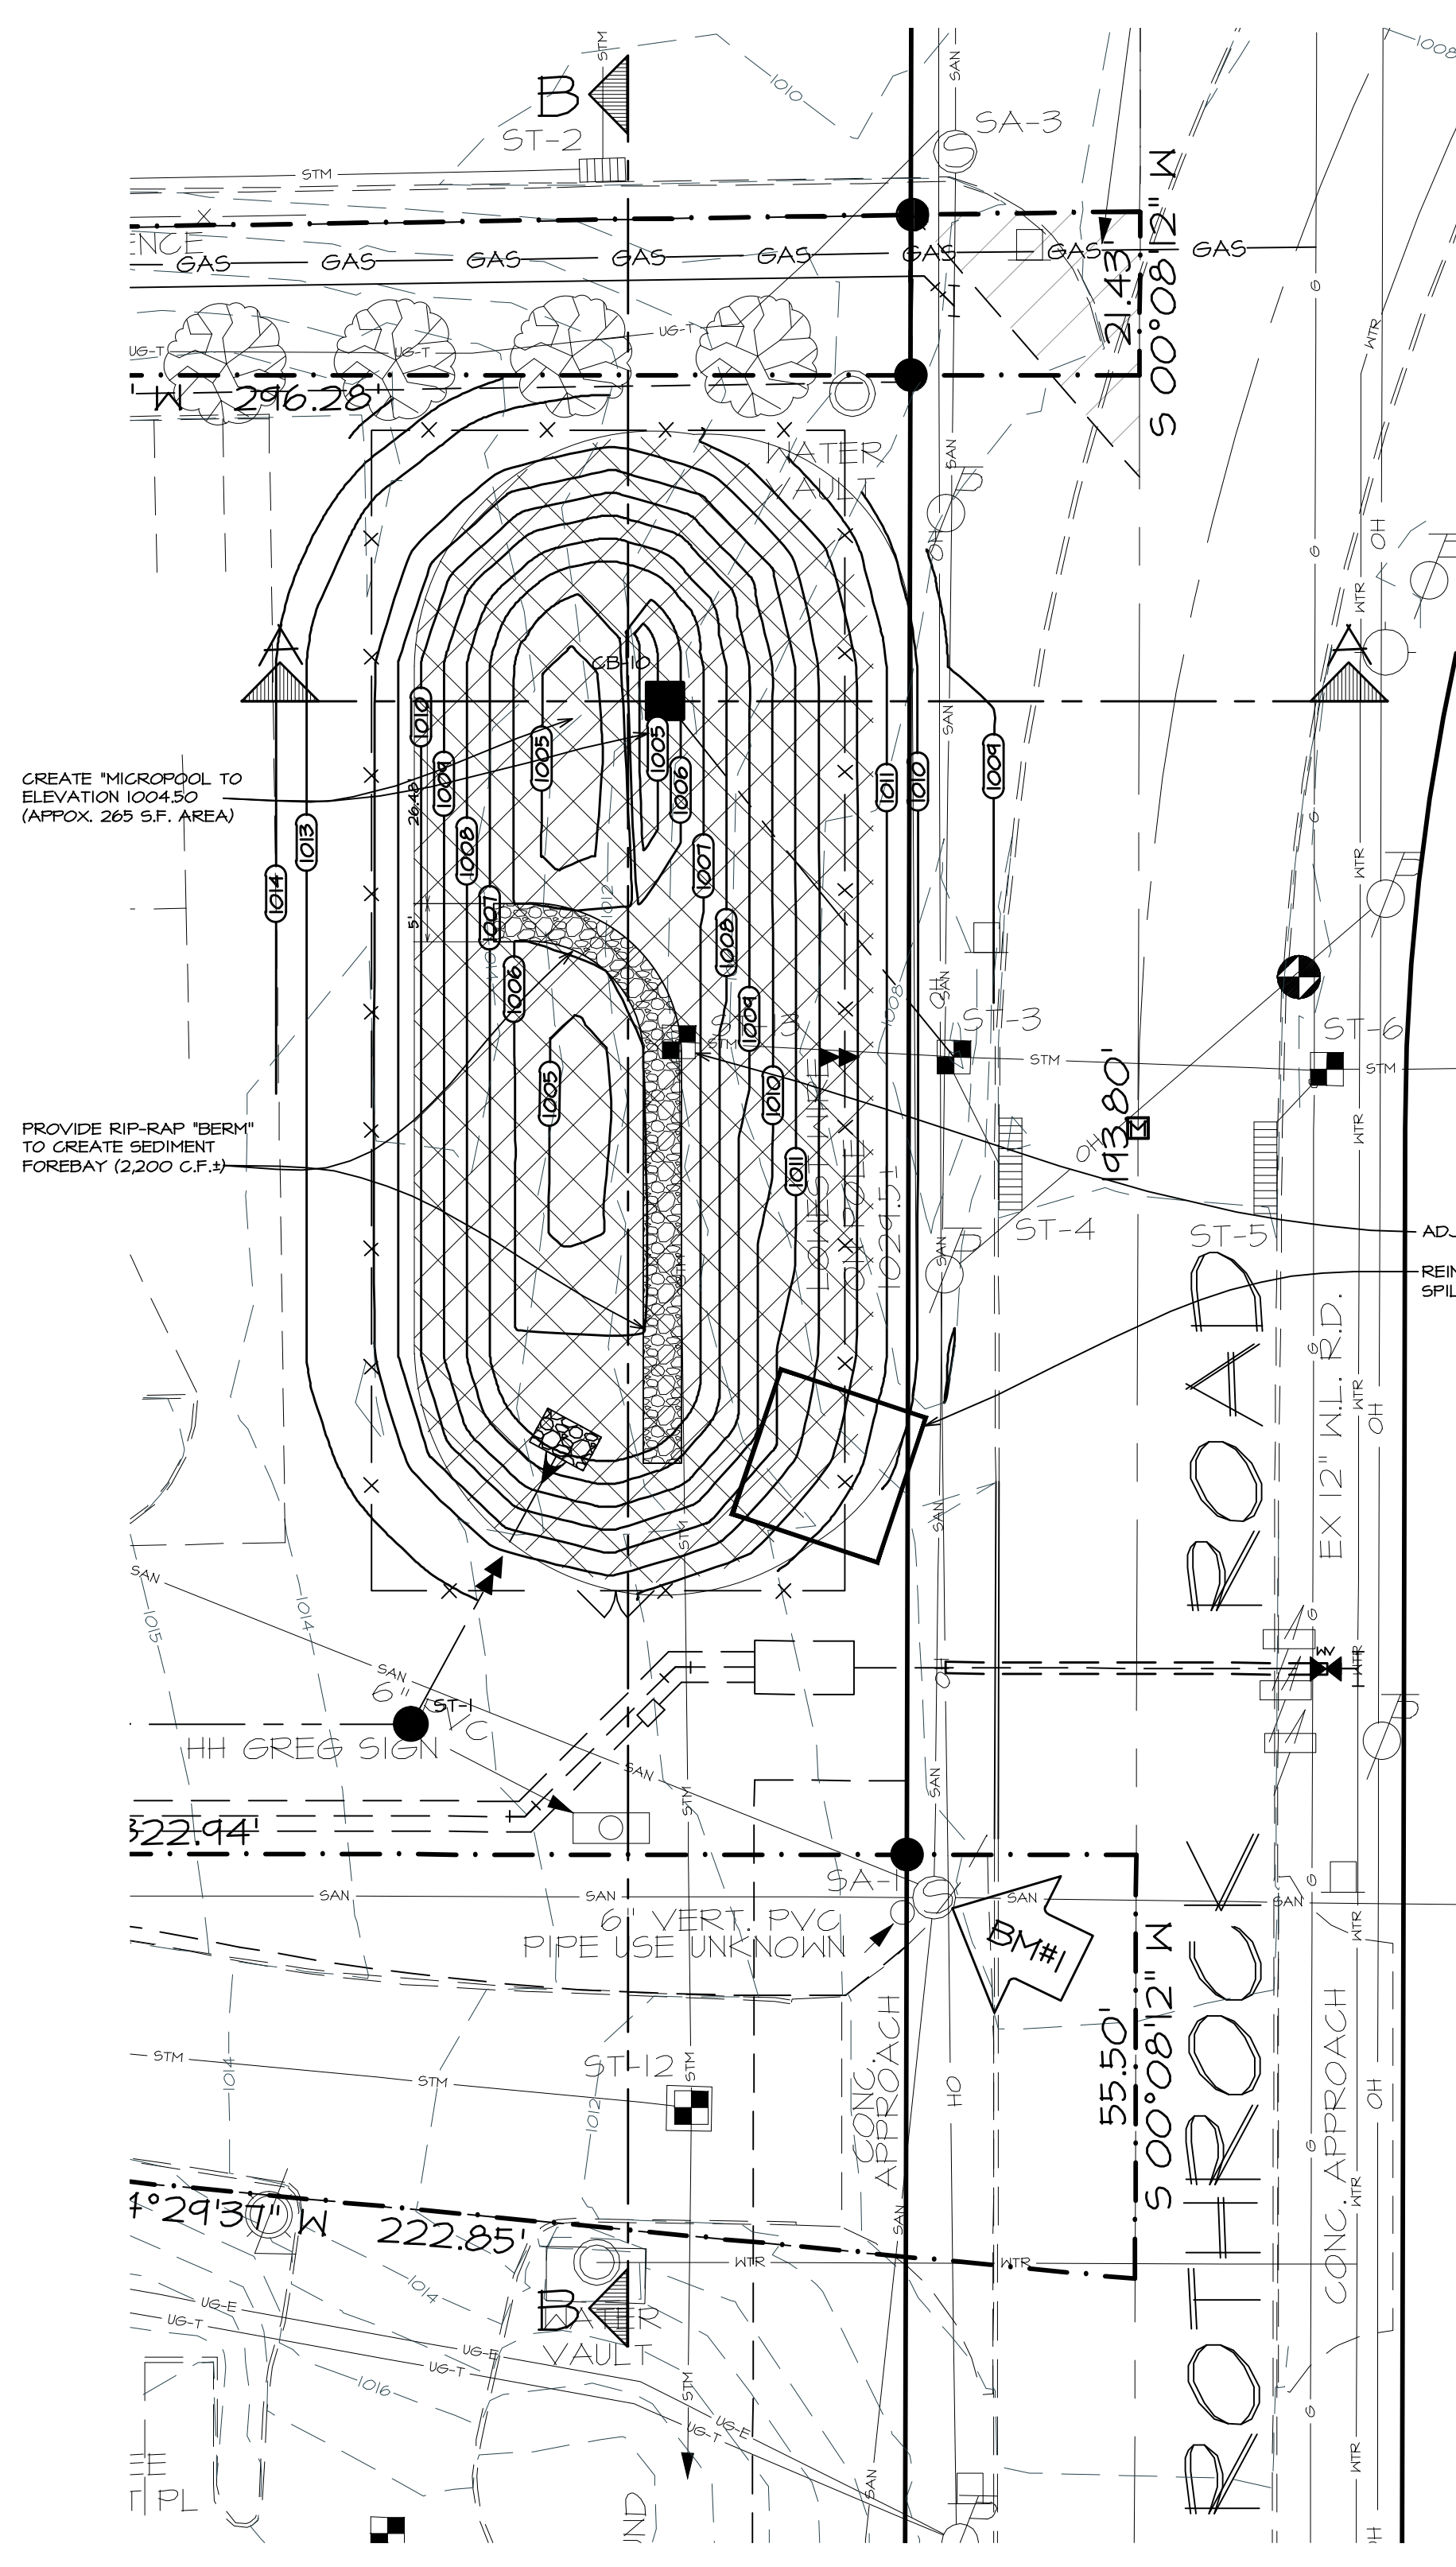
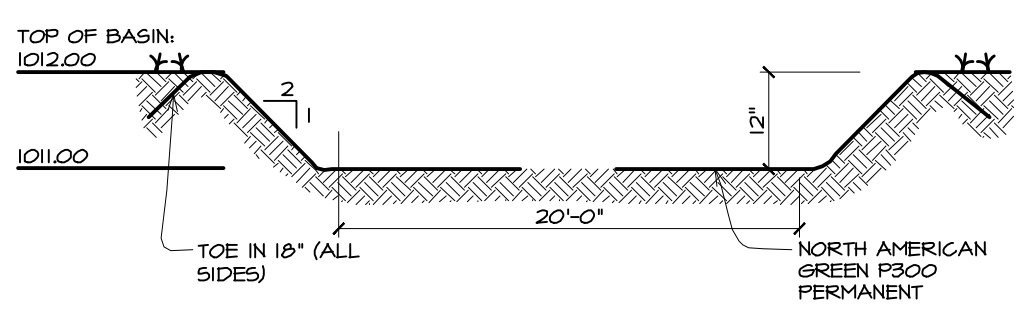




Monday, August 26, 2013, at 8:06am C:\1105054 GFS Copley Township OH Akron\Drawings\0304 - 1105054\C101-054.dwg vst

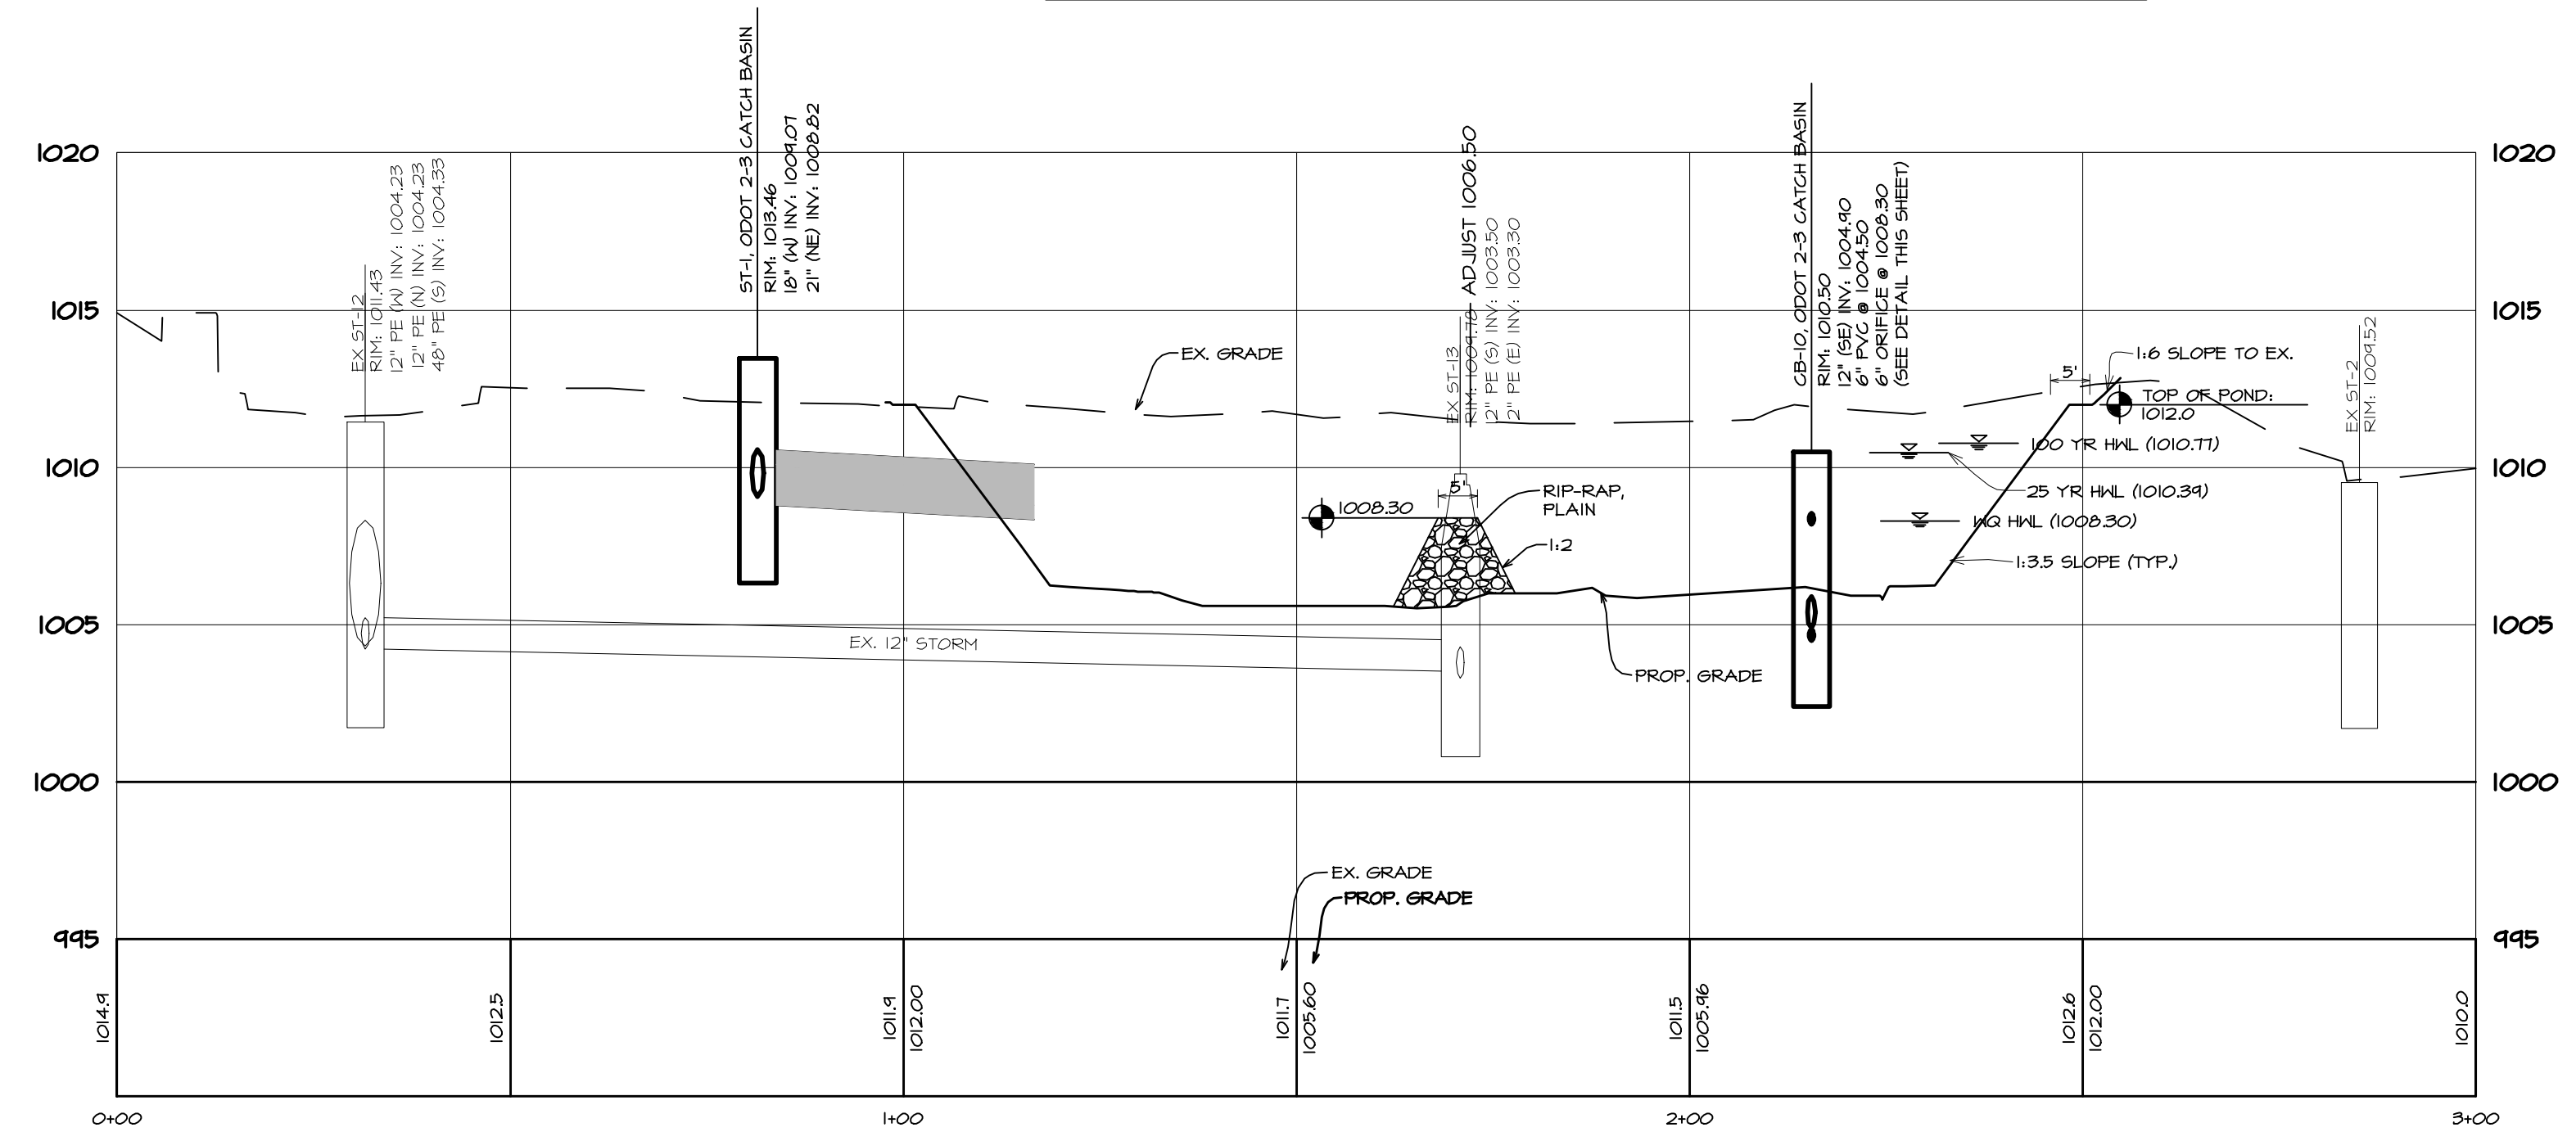

OUTLET CONTROL STRUCTURE CB-10
SCALE: N.T.S.

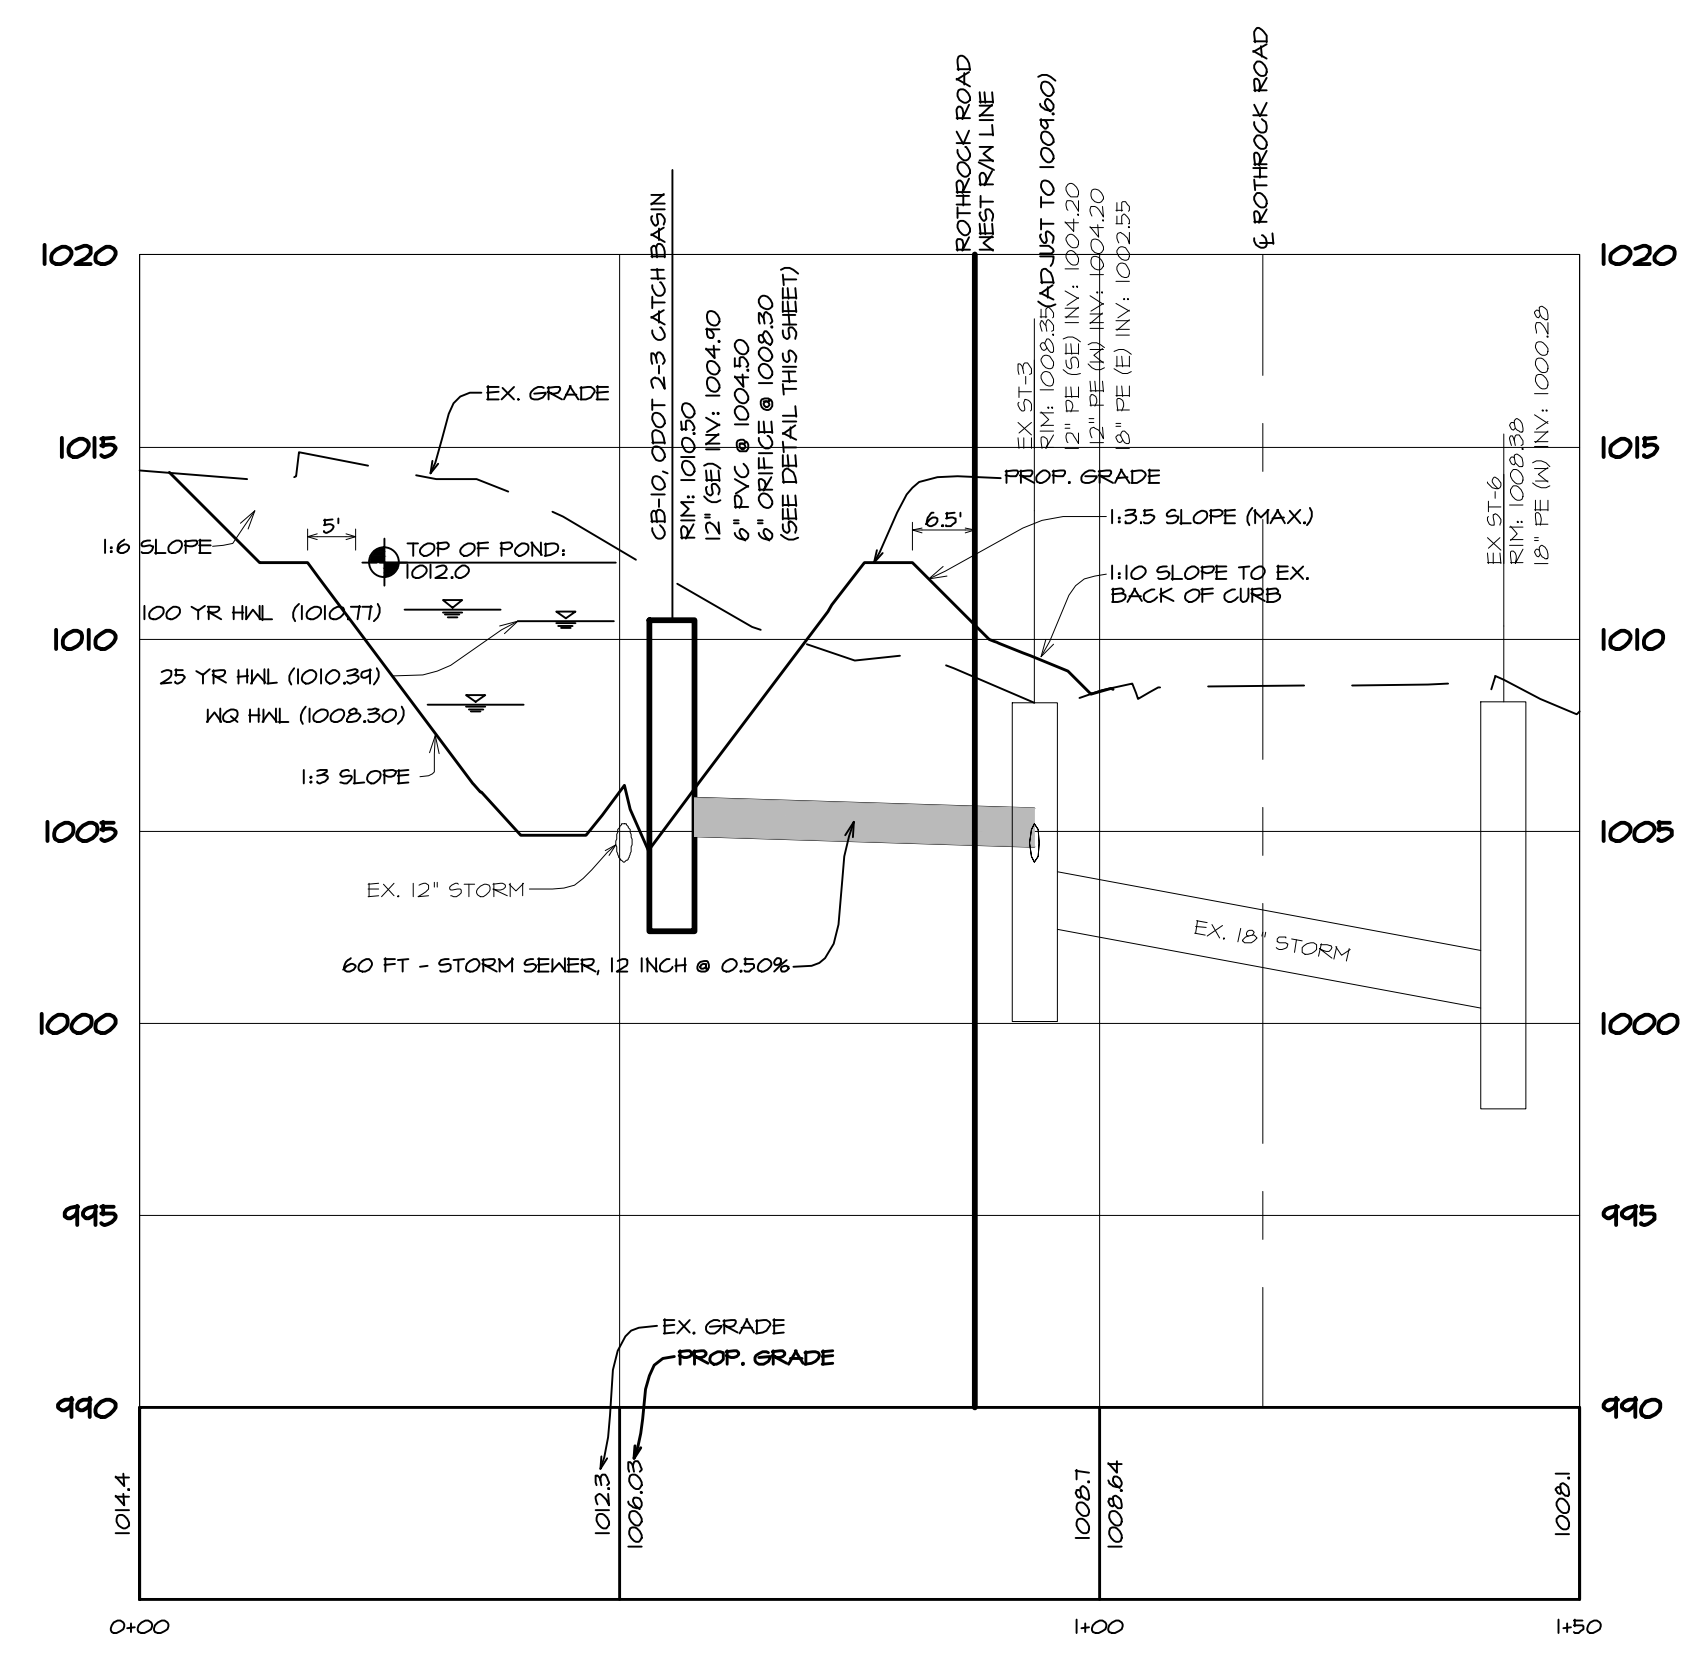

EMERGENCY OVERFLOW SPILLWAY
SCALE: N.T.S.

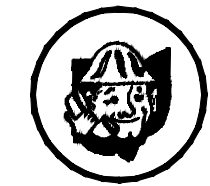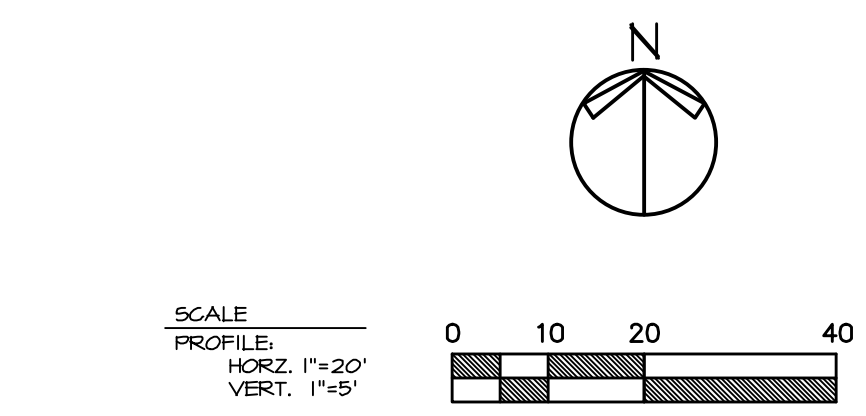

OHIO UTILITIES PROTECTION SERVICE
TWO WORKING DAYS BEFORE YOU DIG Call 1-800-362-2764

NOTE: ALL UTILITIES SHOWN ARE APPROXIMATE LOCATIONS FROM FIELD DATA AND AVAILABLE INFORMATION. THEY SHOULD NOT BE INTERPRETED AS EXACT LOCATIONS NOR SHOULD THEY BE ASSUMED TO BE THE ONLY UTILITIES IN THE AREA.

ARCHITECTS • CIVIL ENGINEERS
paradigm design
550 3 MILE N.W.
SUITE B
GRAND RAPIDS, MI 49544
PHONE (616) 785-5656
FAX (616) 785-5657
WEB PARADIGMAE.COM

PROJECT
GFS MARKETPLACE
BILL M. MADLOCK, P.E.
OH - REGISTRATION #E-64742
EXP. DATE 12/31/2012
COPLY TOWNSHIP
TEMP 120 ROTHROCK ROAD
AKRON, OH

BLDG OWNER:
GFS MARKETPLACE REALTY FIVE, LLC
P.O. BOX 1812
GRAND RAPIDS, MI

RELEASE DATE

2-6-12	IMPROVEMENT PLAN REVIEW
4-3-12	REV. PER IMPROVEMENT PLAN COMMENT
4-23-12	OWNER REVIEW
4-27-12	FOR PERMITS & CONSTRUCTION
5-21-12	FOR PERMITS, BIDS & CONSTRUCTION
5-29-12	ADDENDUM #1
8-15-12	BULLETIN #1

PROJECT
1105054
SHEET
C304