




1 STUB COLUMN FRAMING DETAIL  
902 SCALE: 1/2\"/>

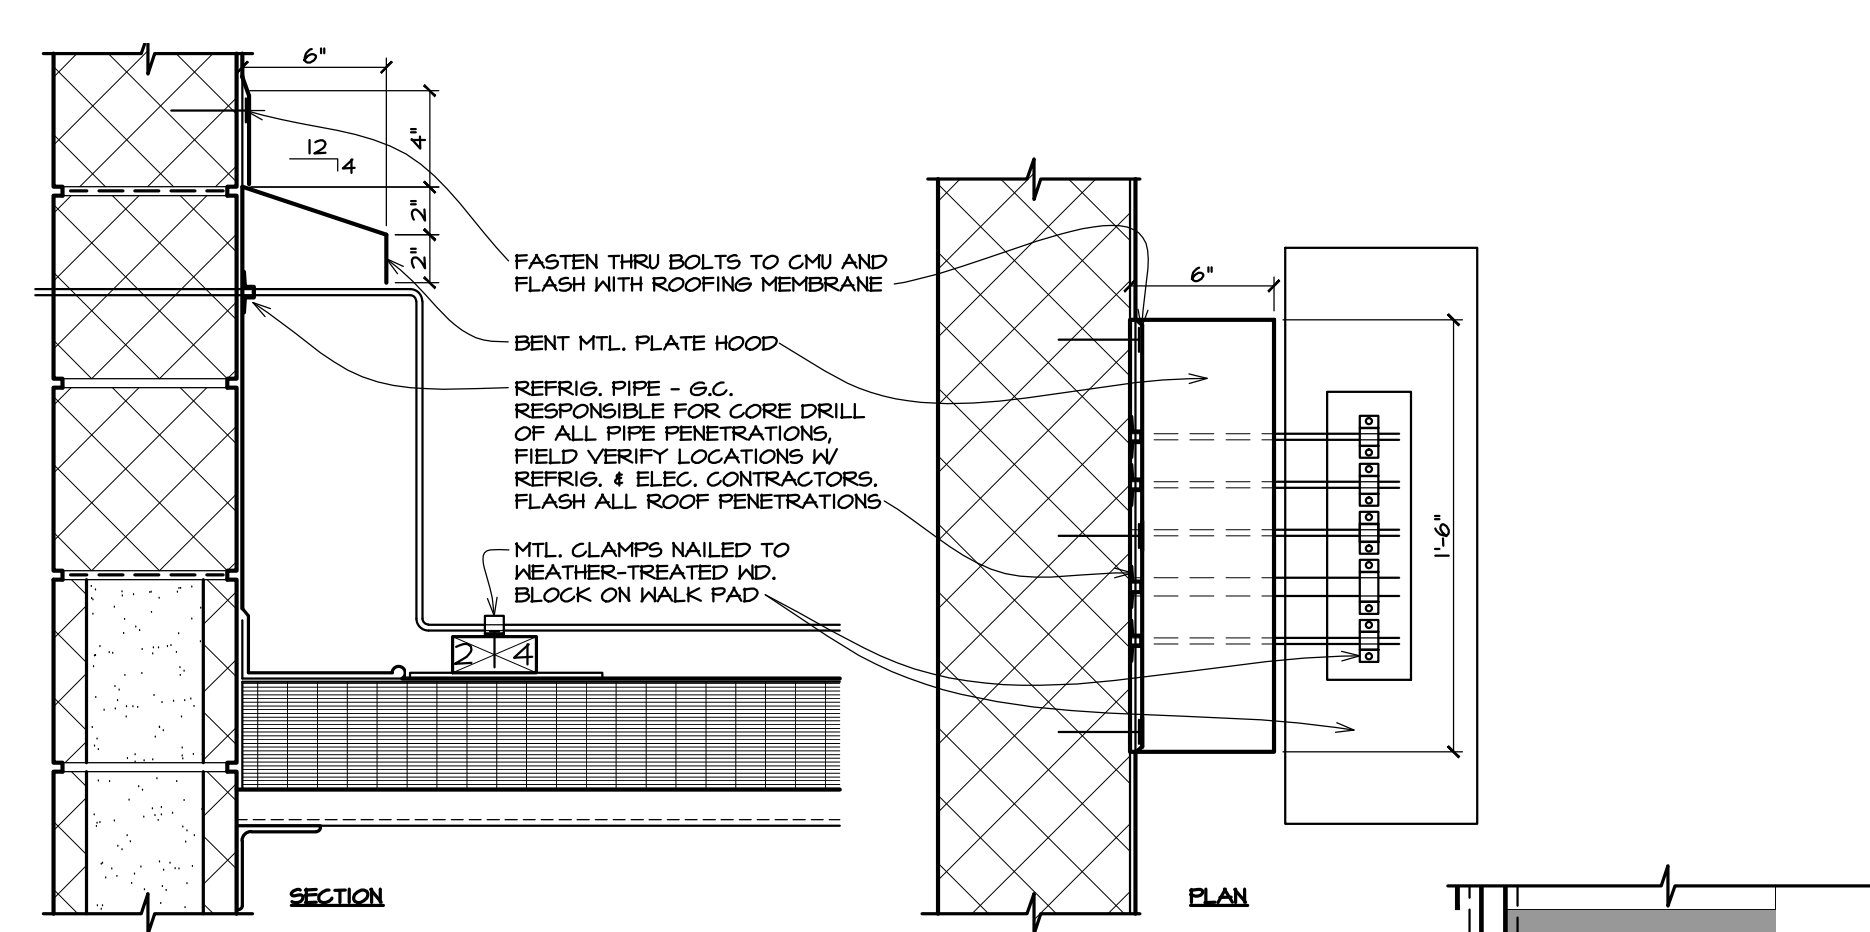


2 REFRIG. PIPE ROOF HOOD DETAIL  
901 SCALE: 1/2\"/>

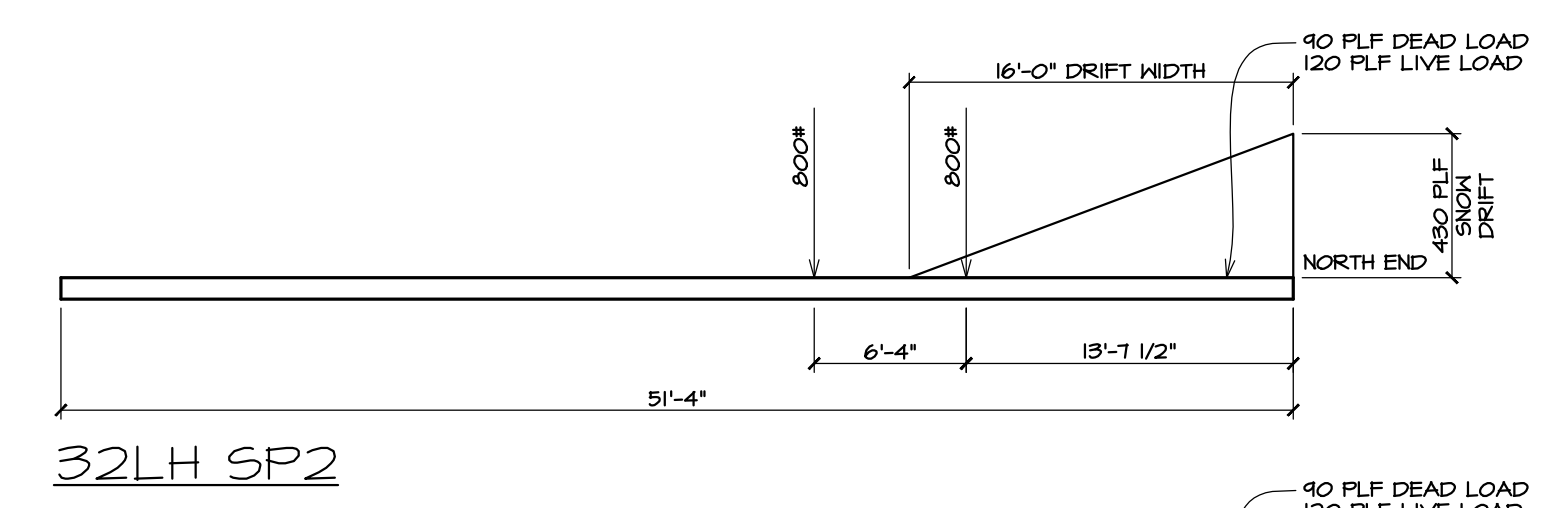


32LH SP2

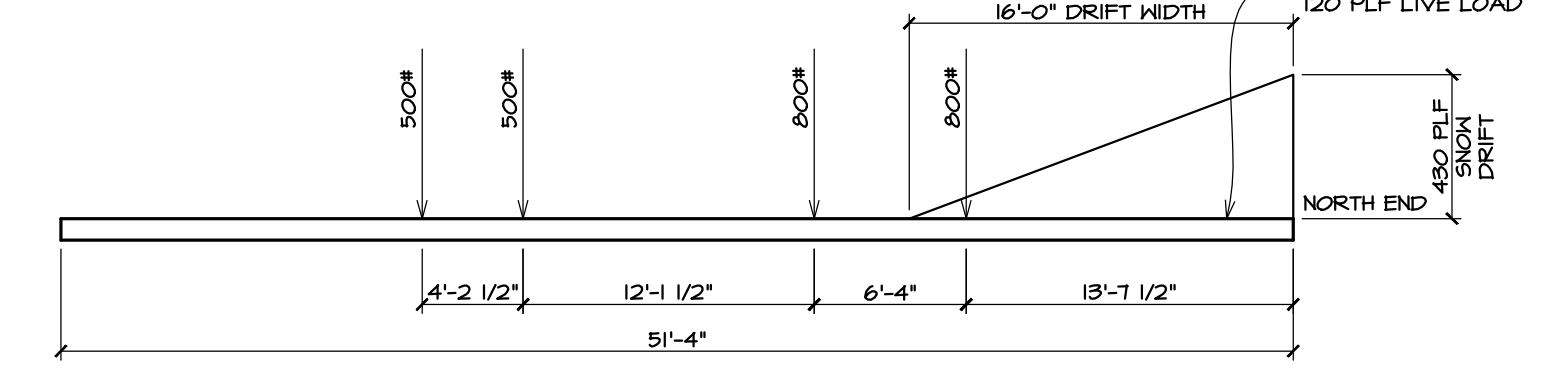

32LH SP3

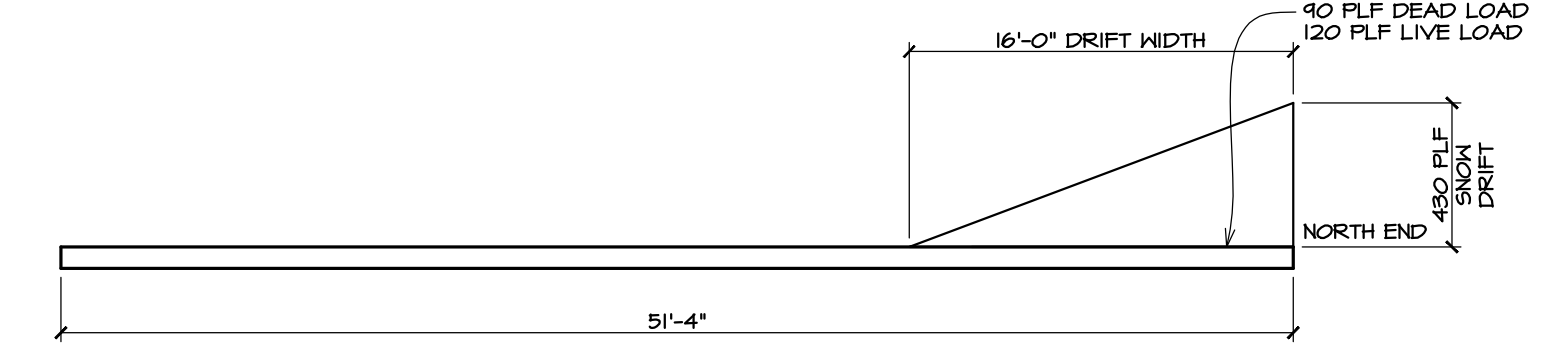


32LH SP4

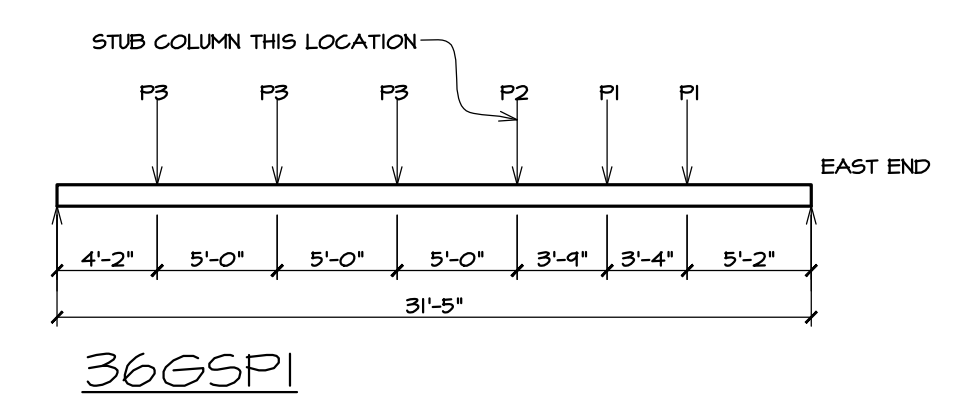


36GSP1

**SPECIAL JOIST DIAGRAMS**  
SCALE: NONE


- P1 = 4,000# DEAD LOAD  
12,000# LIVE LOAD
- P2 = 4,000# DEAD LOAD  
8,000# LIVE LOAD
- P3 = 1,000# DEAD LOAD  
1,000# LIVE LOAD

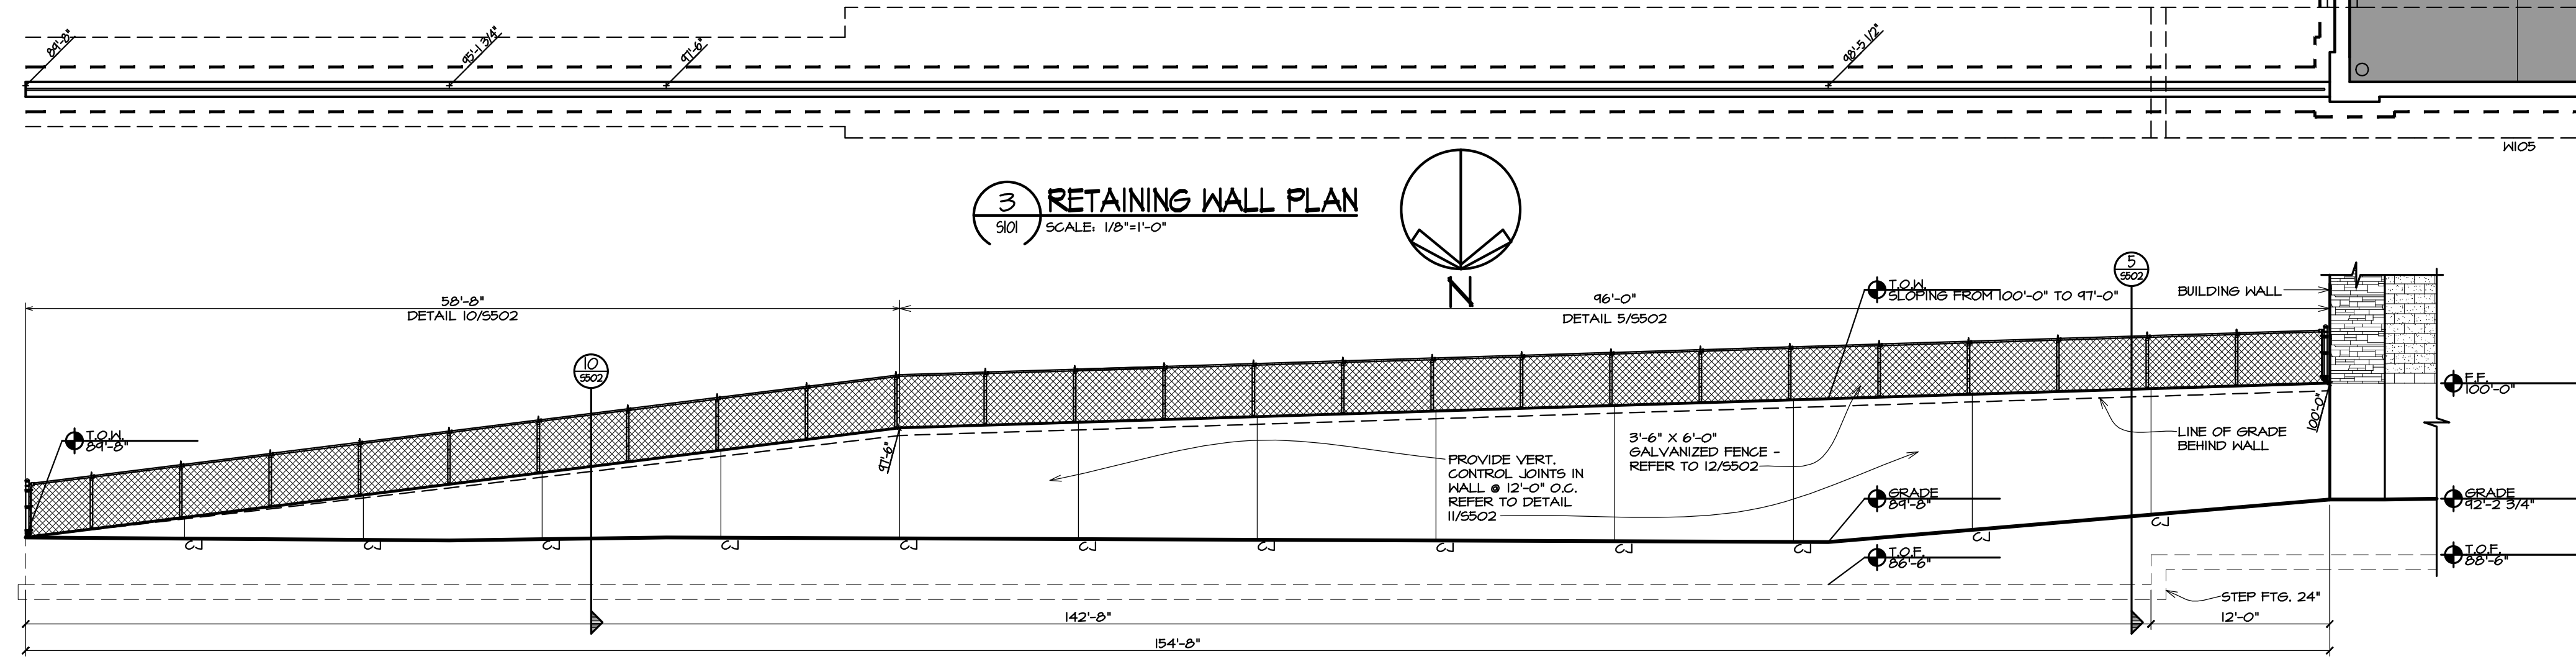


3 RETAINING WALL PLAN  
901 SCALE: 1/8\"/>

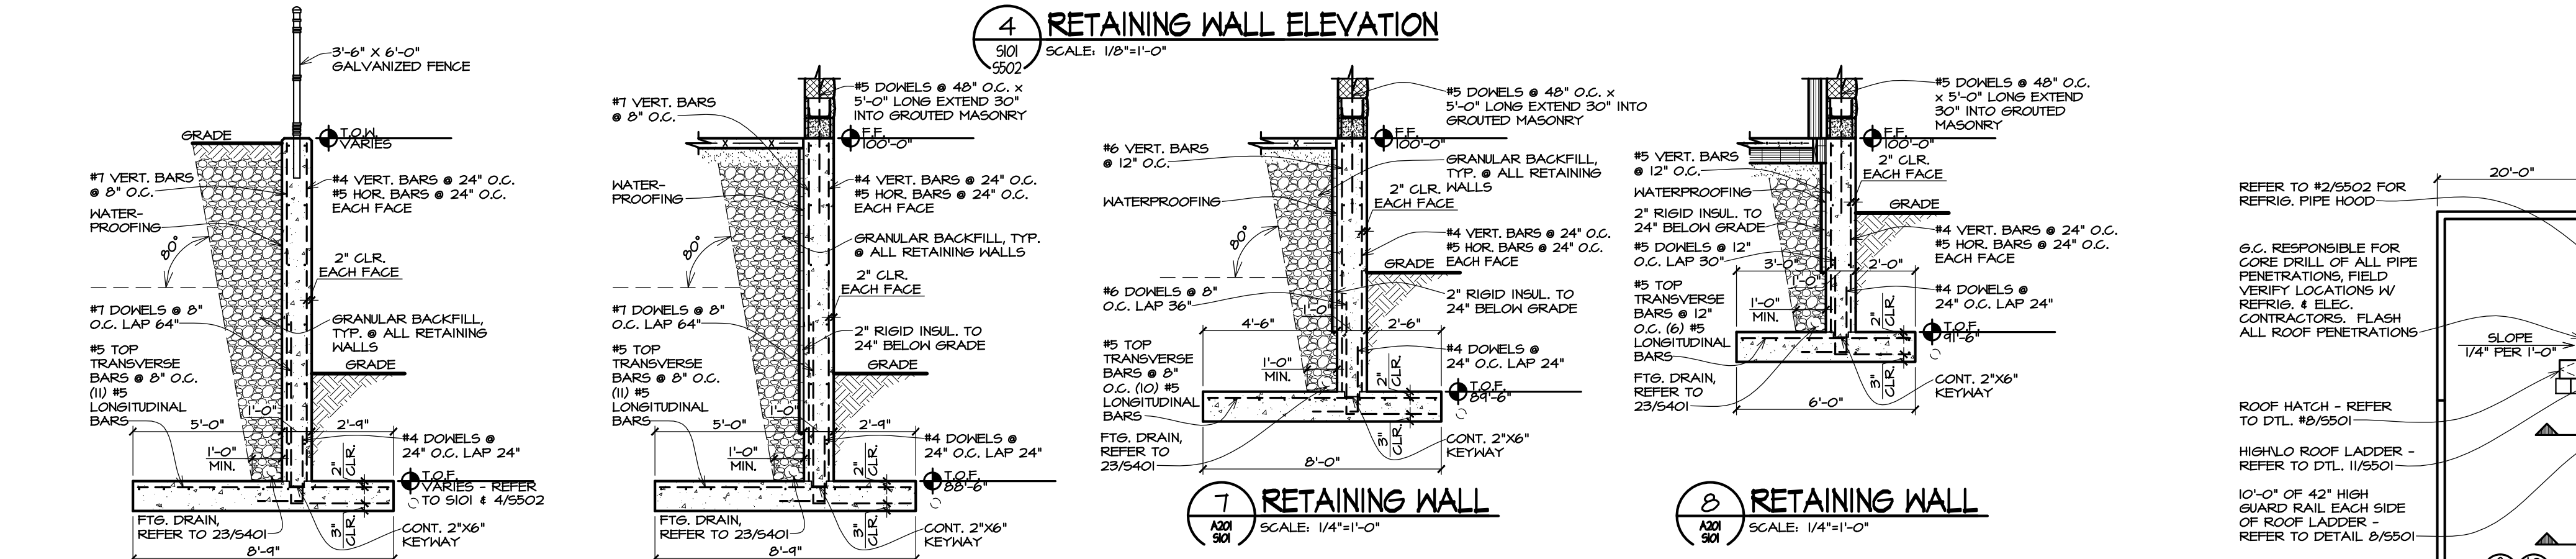


4 RETAINING WALL ELEVATION  
901 SCALE: 1/8\"/>

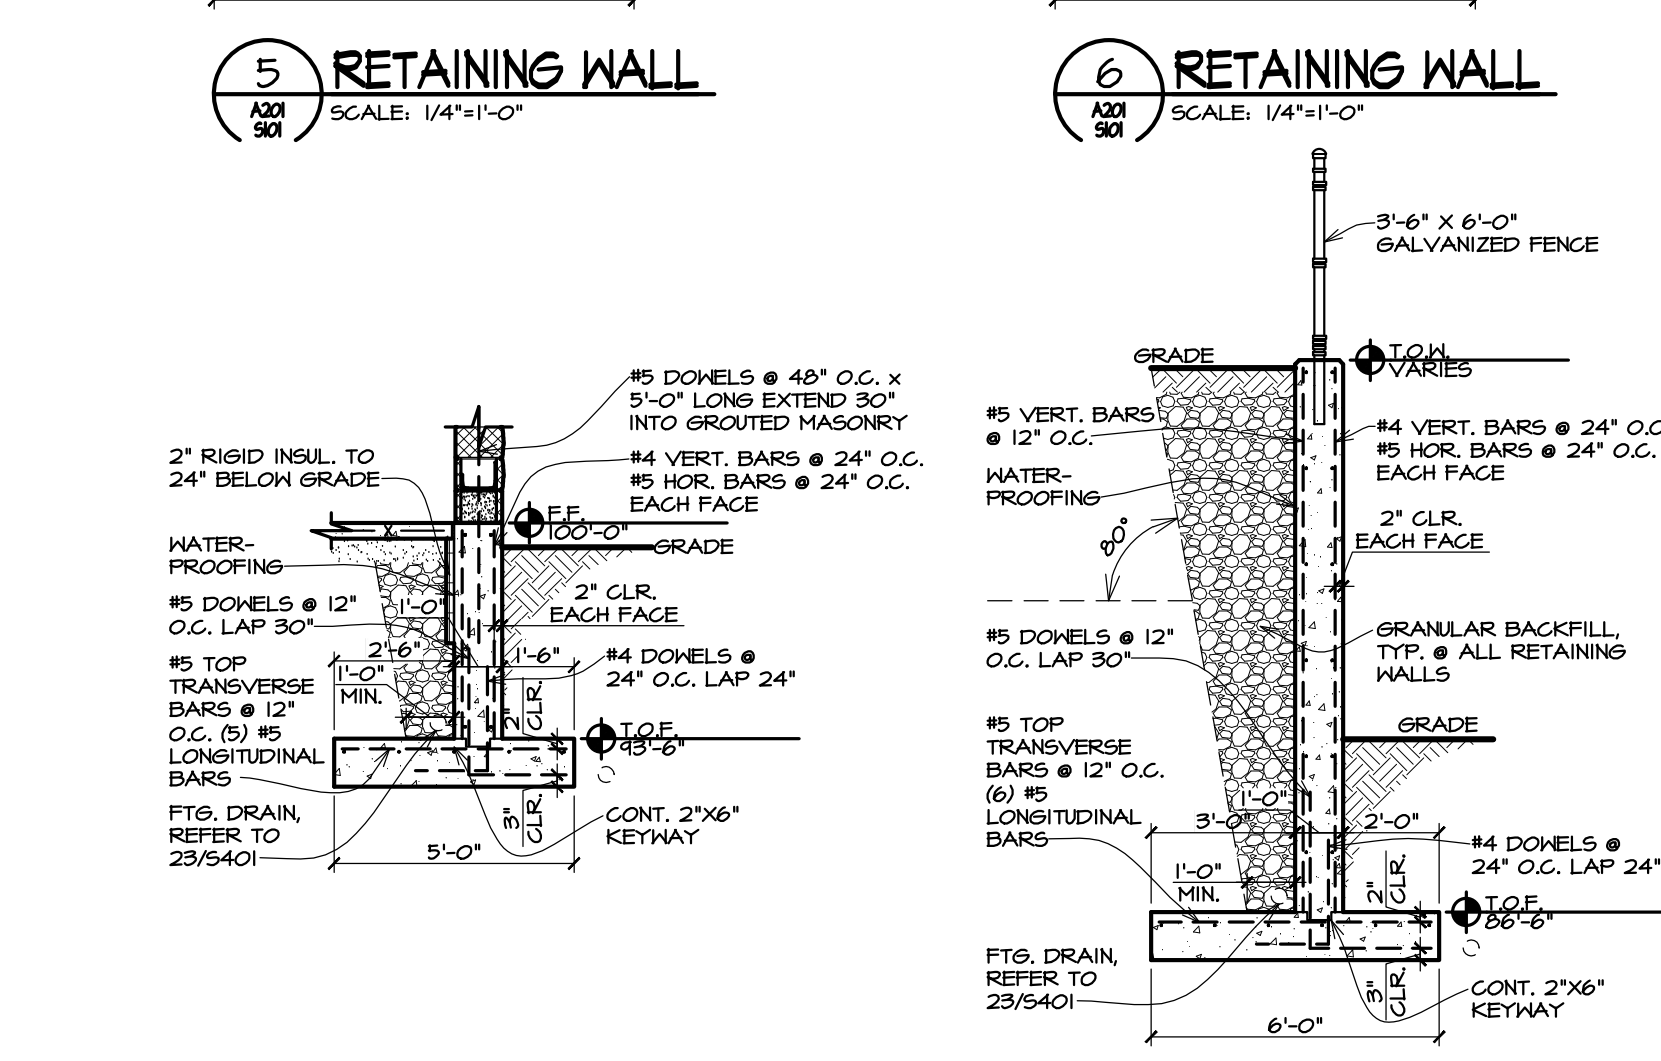


5 RETAINING WALL  
A01 901 SCALE: 1/4\"/>

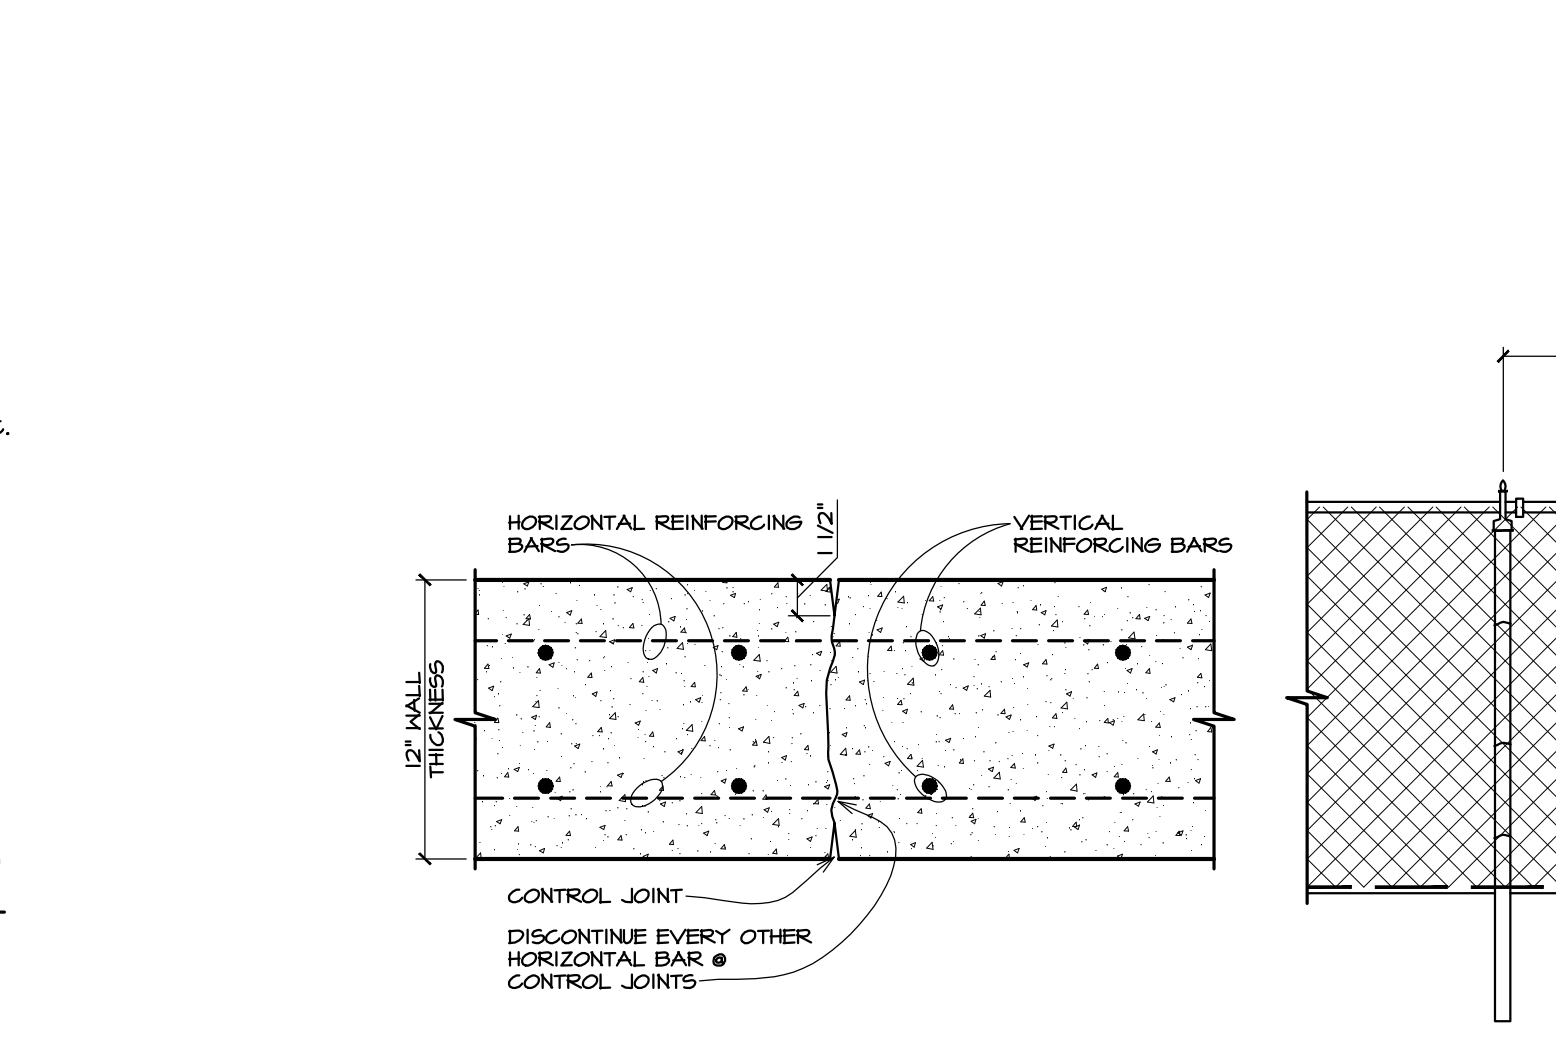

6 RETAINING WALL  
A01 901 SCALE: 1/4\"/>

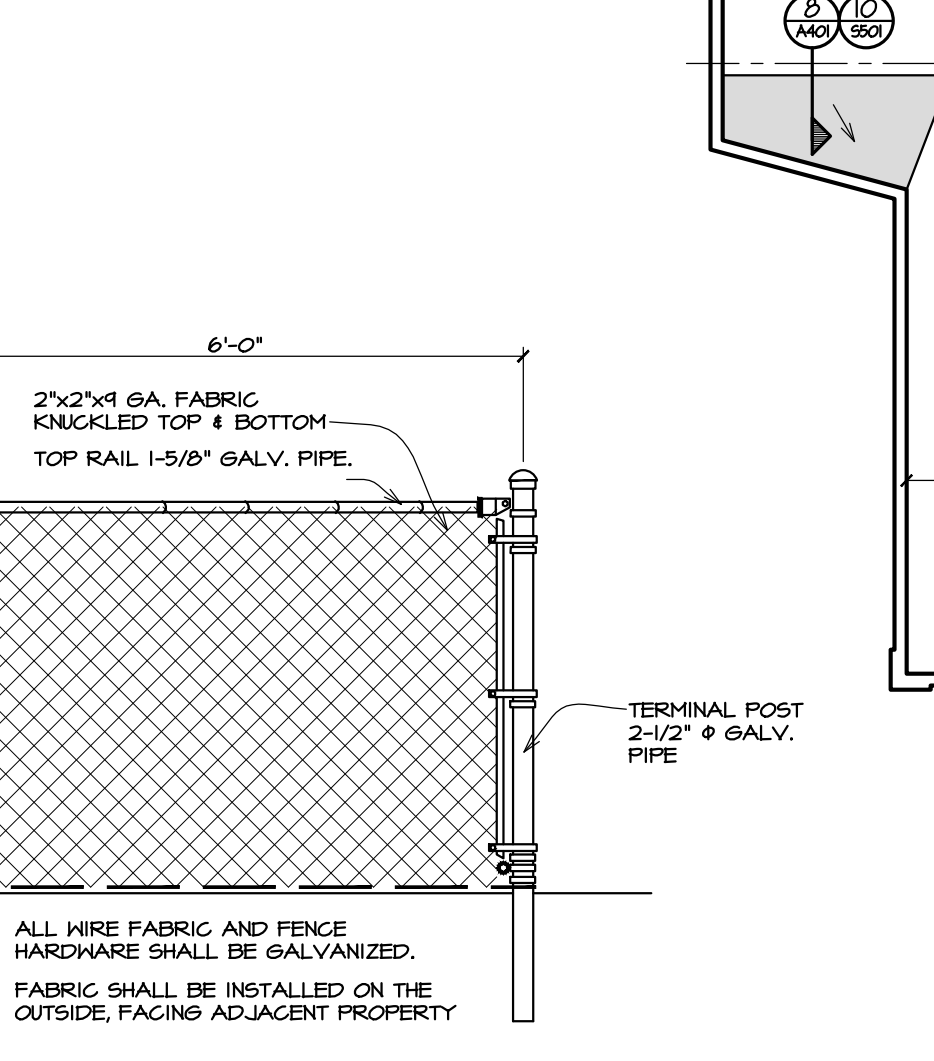


7 RETAINING WALL  
A01 901 SCALE: 1/4\"/>

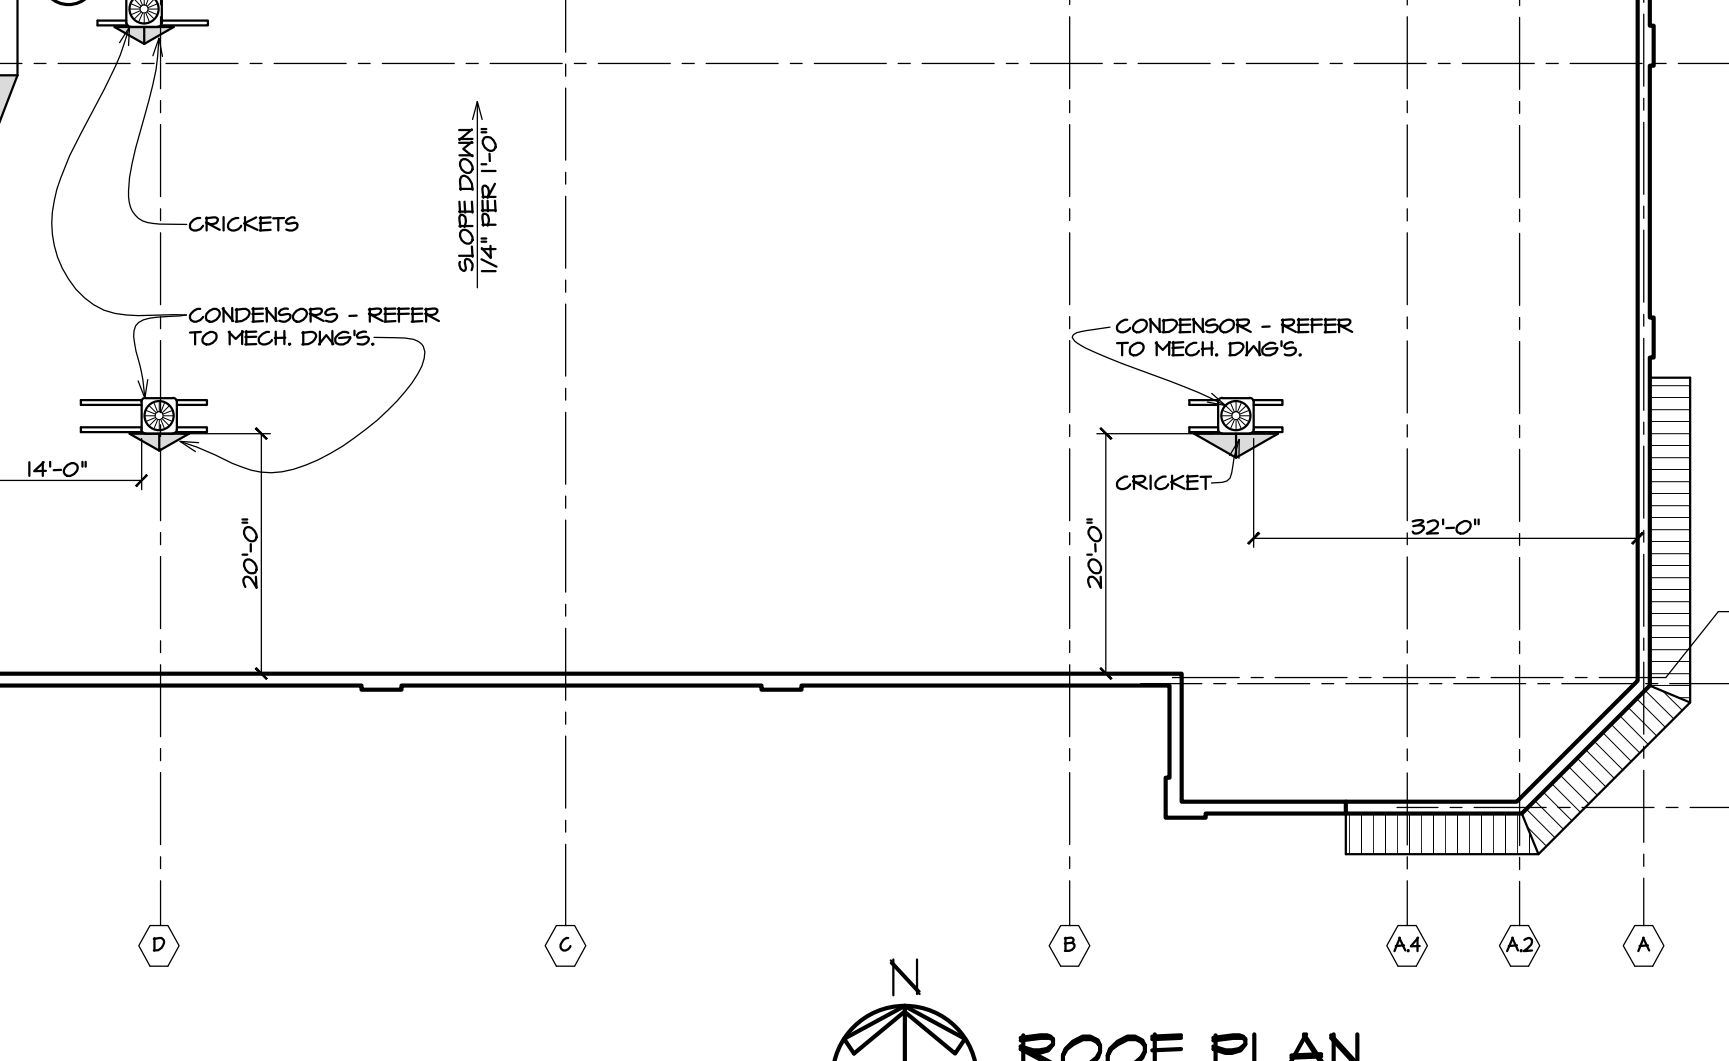

8 RETAINING WALL  
A01 901 SCALE: 1/4\"/>



9 RETAINING WALL  
A01 901 SCALE: 1/4\"/>

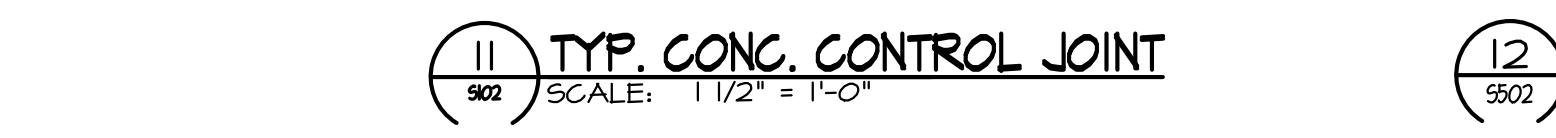


10 RETAINING WALL  
A01 901 SCALE: 1/4\"/>



11 TYP. CONC. CONTROL JOINT  
902 SCALE: 1 1/2\"/>



12 3'-6\"/>

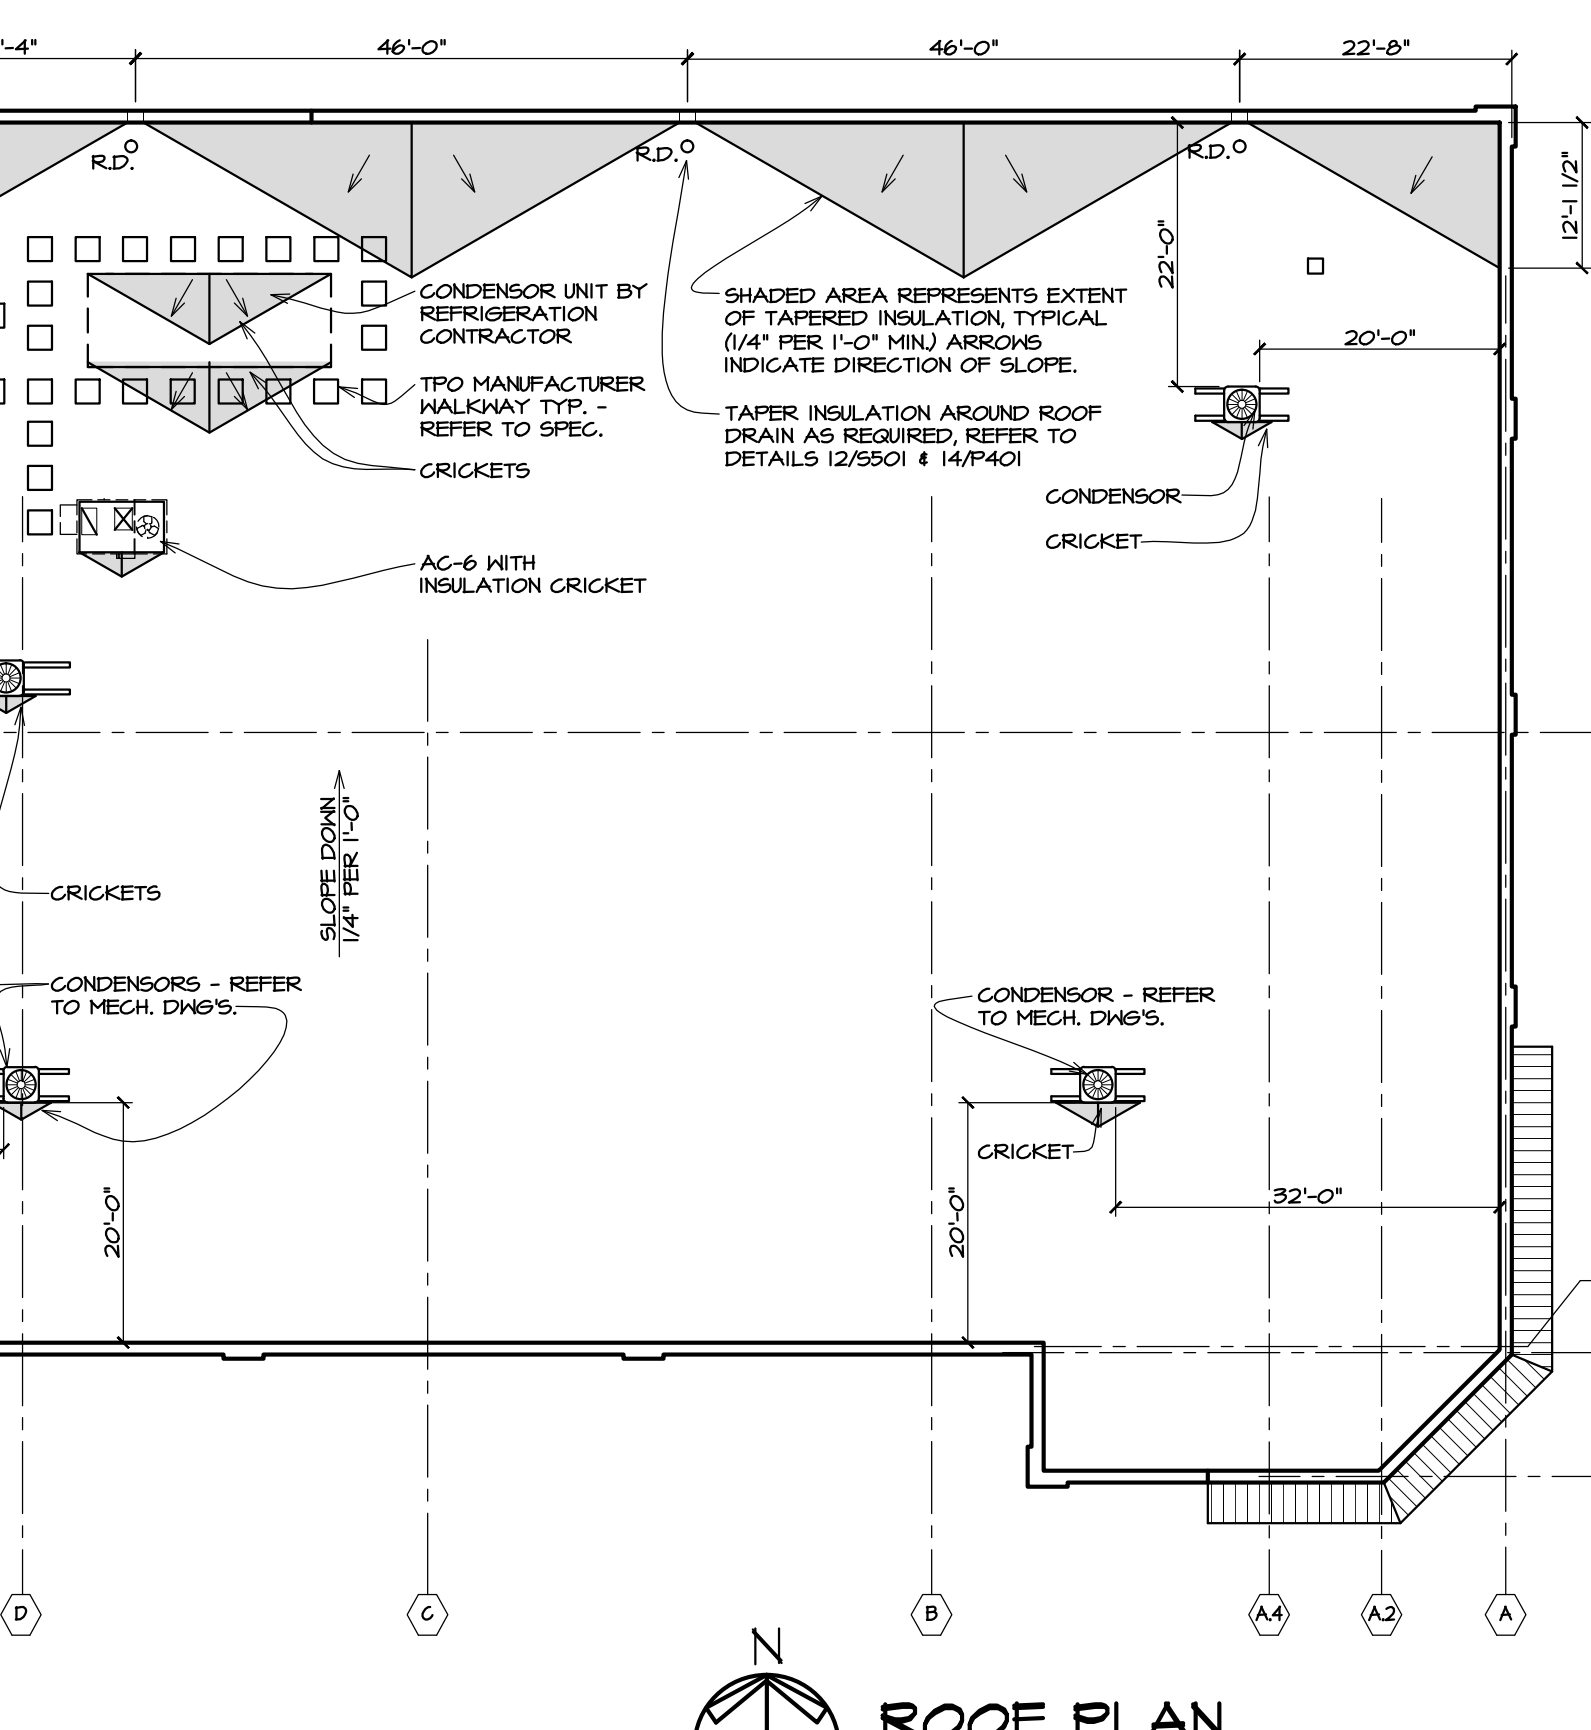

**ROOF PLAN**  
SCALE: 1/8\"/>

ARCHITECTS • CIVIL ENGINEERS

**paradigm design**

550 3 MILE N.W.  
SUITE B  
GRAND RAPIDS, MI 49544

PHONE (616) 785 • 5656  
FAX (616) 785 • 5657  
WEB PARADIGMAE.COM

---

**PROJECT**

**GFS MARKETPLACE**

**COPLEY TOWNSHIP**

TEMP 120 ROTHROCK ROAD  
AKRON, OH

---

**BLDG OWNER:**

**GFS MARKETPLACE REALTY FIVE, LLC**

P.O. BOX 1812  
GRAND RAPIDS, MI

---

**RELEASE DATE**

4-23-12 OWNER REVIEW  
4-27-12 FOR PERMITS & CONSTRUCTION  
5-21-12 FOR PERMITS, BIDS & CONSTRUCTION

---

**PROJECT**

**1105054**

---

**SHEET**

**5502**

Wednesday, July 10, 2013 at 9:42am C:\1105054 GFS Copley Township OH\Architectural\Structural\5502-054.dwg dk