




PLAN

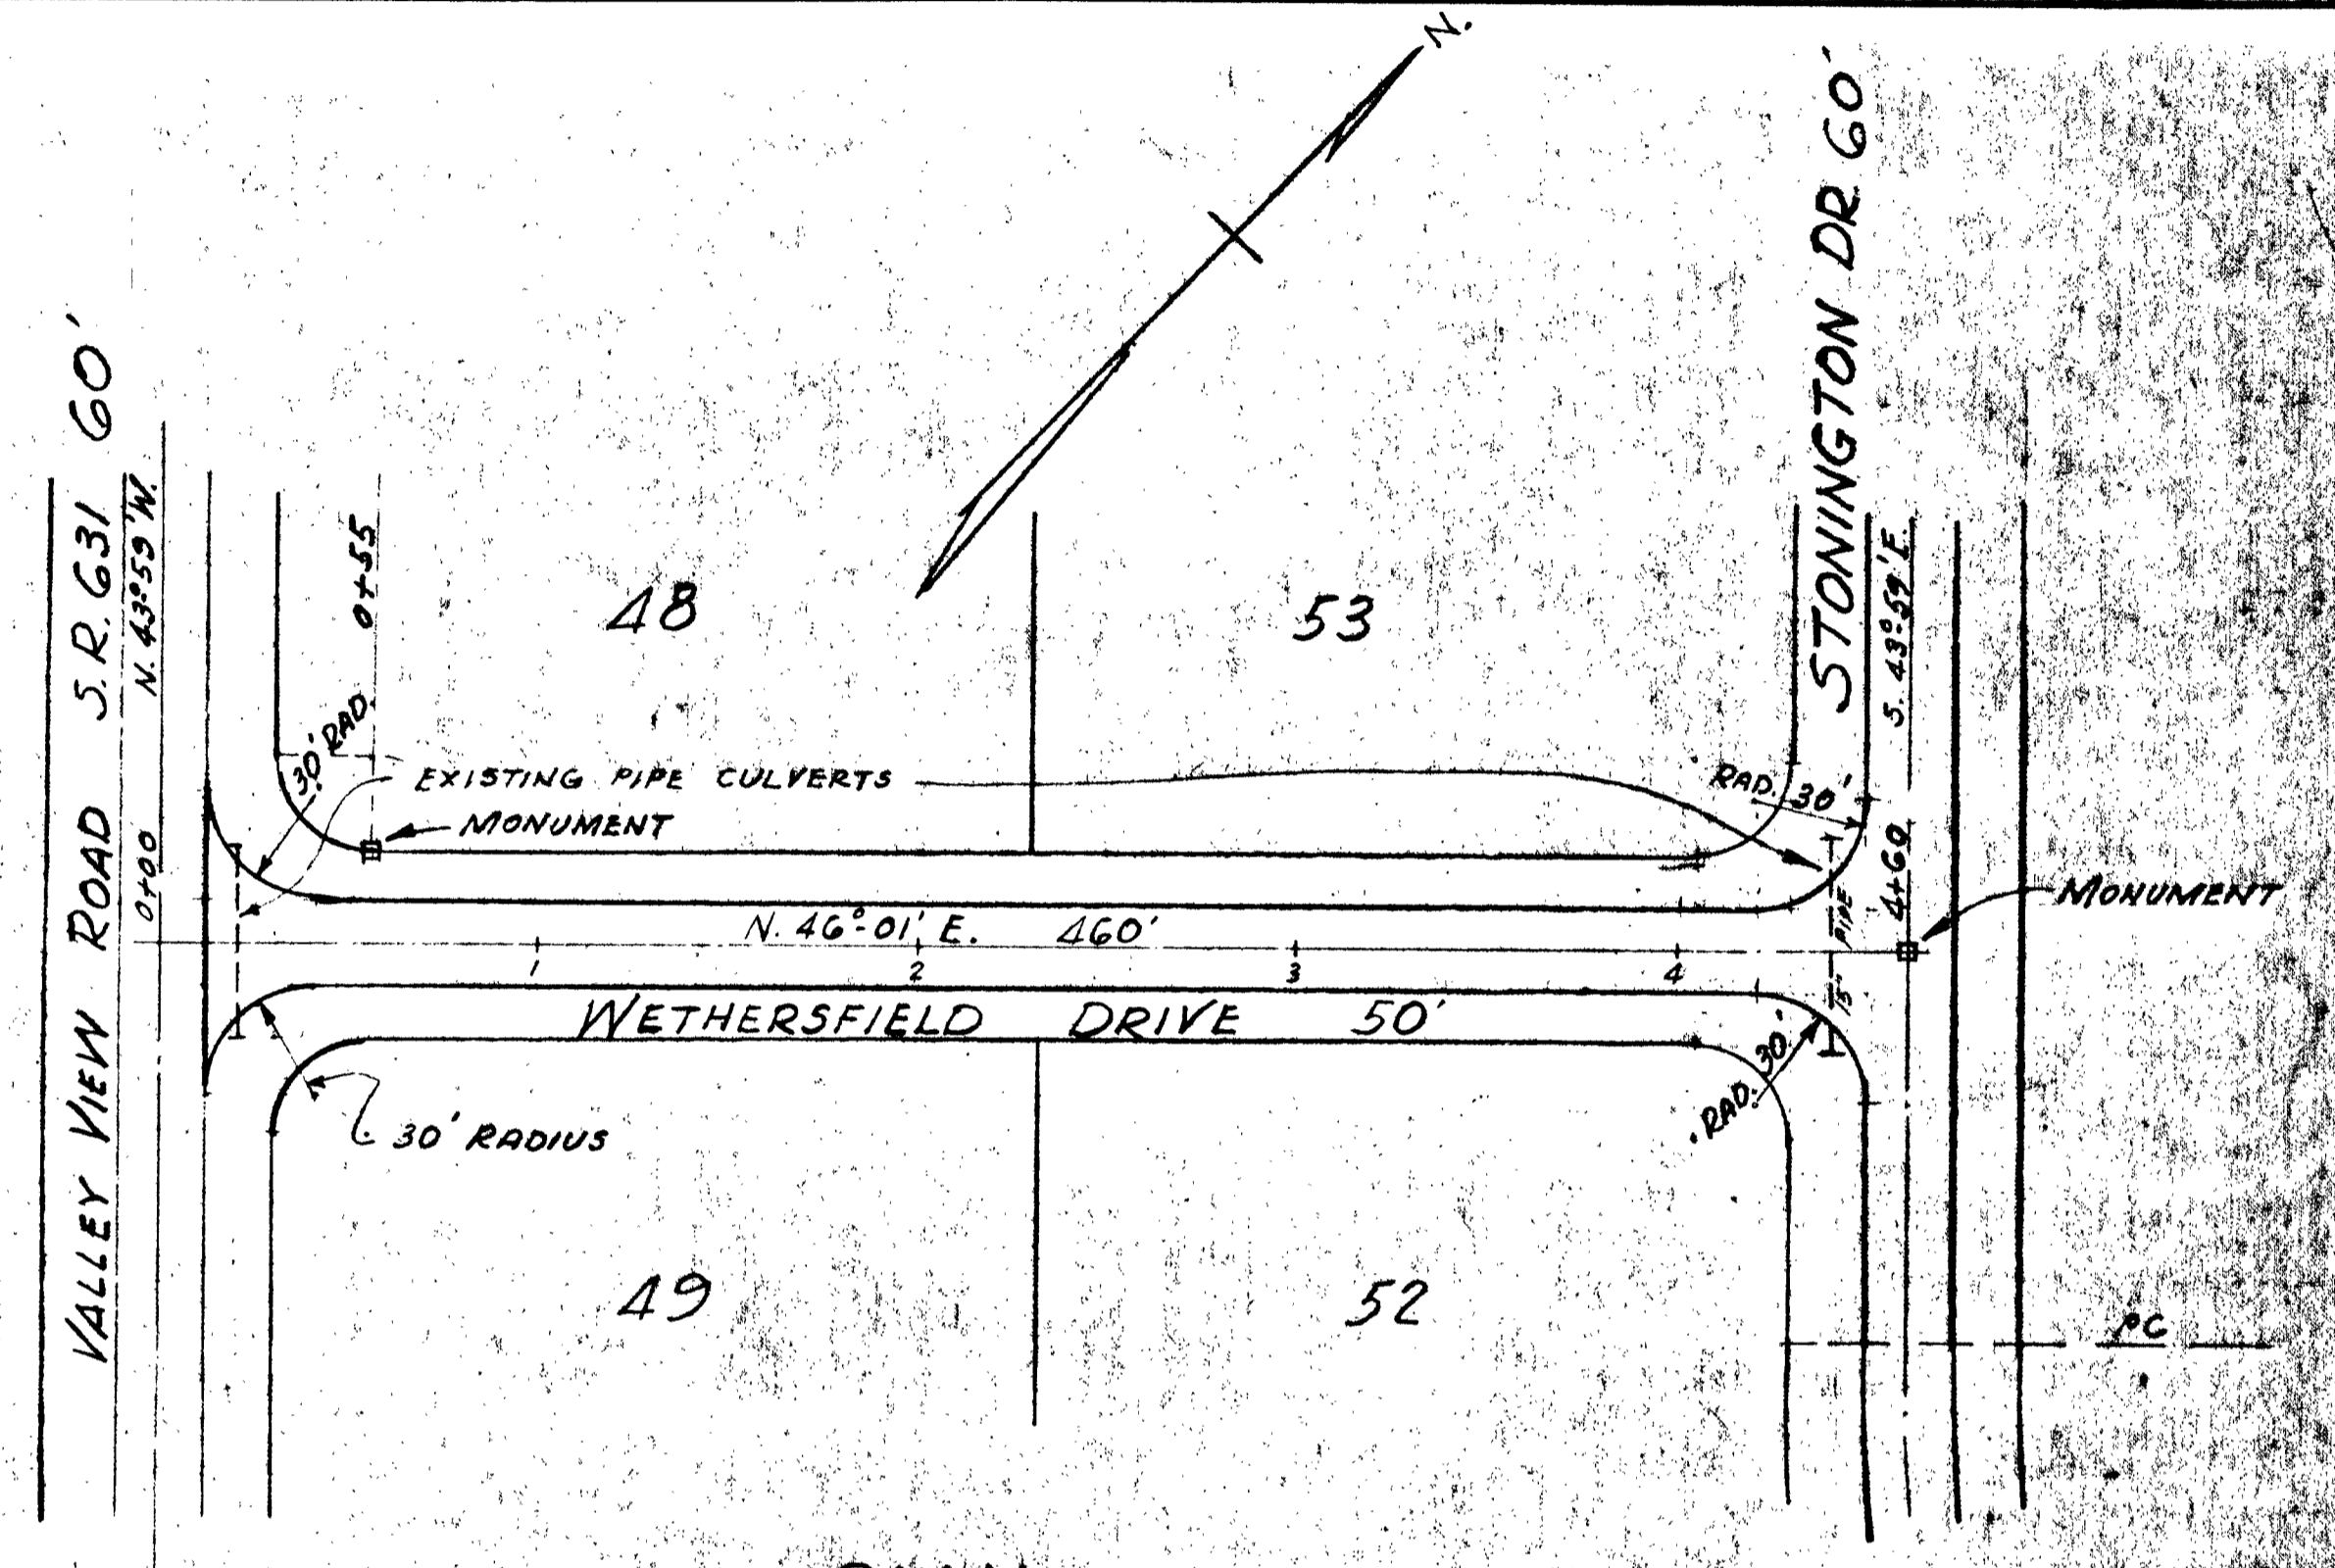

PLAN

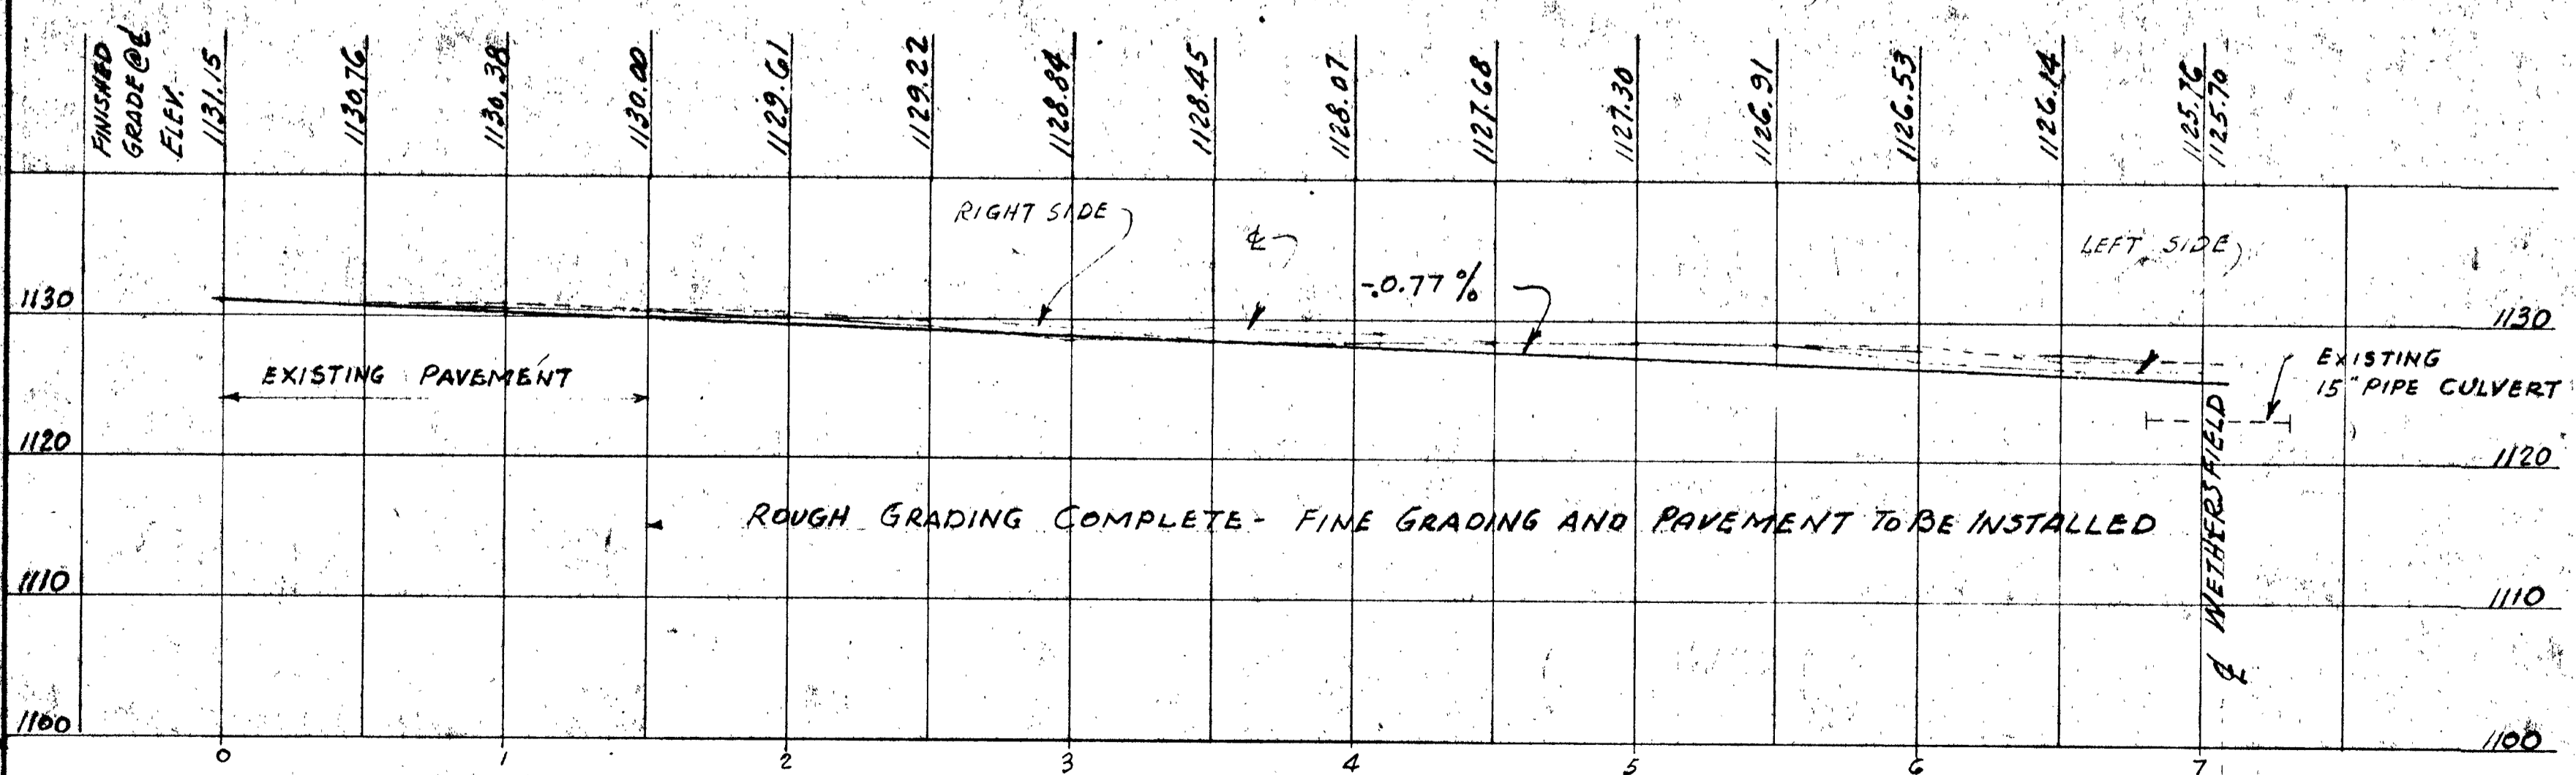

PROFILE

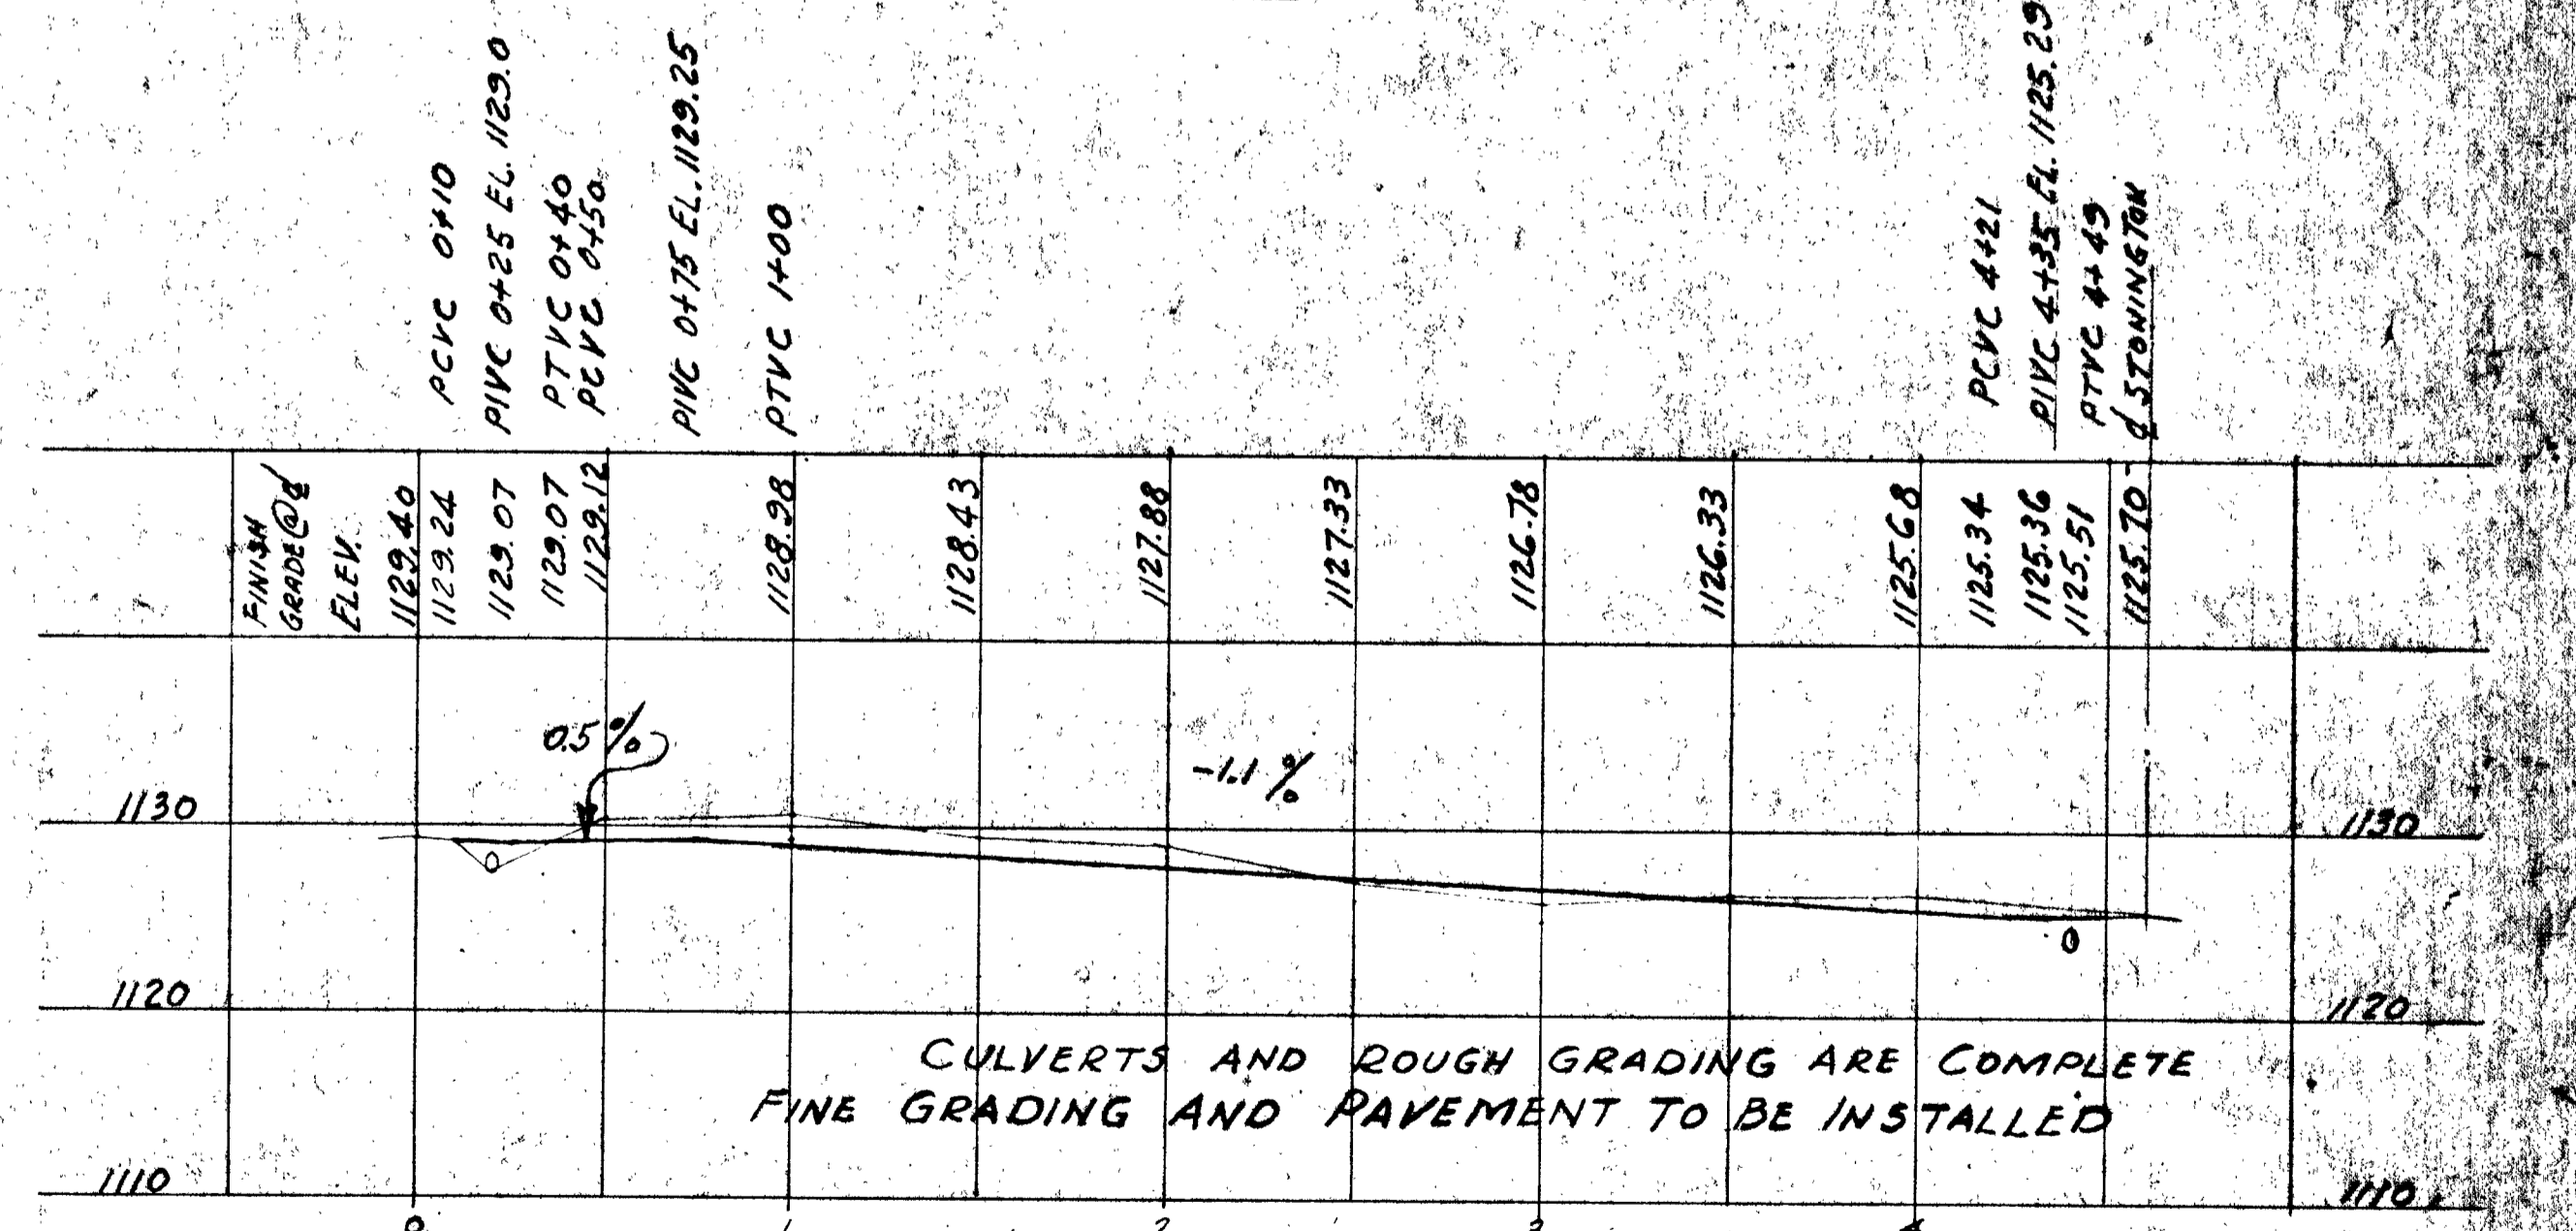

PROFILE

NOTE:
 MONUMENTS TO BE SET AT LOCATIONS SHOWN
 MONUMENTS IN PAVEMENT TO BE ENCLOSED
 IN METAL BOX AT THE SURFACE
 MONUMENT BOXES TO BE SET PRIOR TO LAYING TOP COURSE OF PAVEMENT

APPROVED Ralph Van Buren
 SUMMIT COUNTY ENGINEER OFFICE
 DATE Apr 26 1965

CONNECTICUT COLONY OF HUDSON
 ROAD IMPROVEMENT PART 2
 STONINGTON DRIVE-GROTON TO WETHERSFIELD
 WETHERSFIELD DRIVE
 SCALE HORIZ. 1"=50'
 VERT. 1"=10'
 FEB, 1965
 STOCKMAN AND ASSOCIATES INC.