


LEGEND
 (SEE GENERAL LEGEND, SHEET 03)


--- EXISTING CONTOURS
 - - - PROPOSED CONTOURS

XXXX.XX ELEVATION
 XXXX.XX* ELEVATION AT PAVEMENT
 R=XXXX.XXD DESIGNED RIM ELEVATION
 R=XXXX.XXAB AS-BUILT RIM ELEVATION

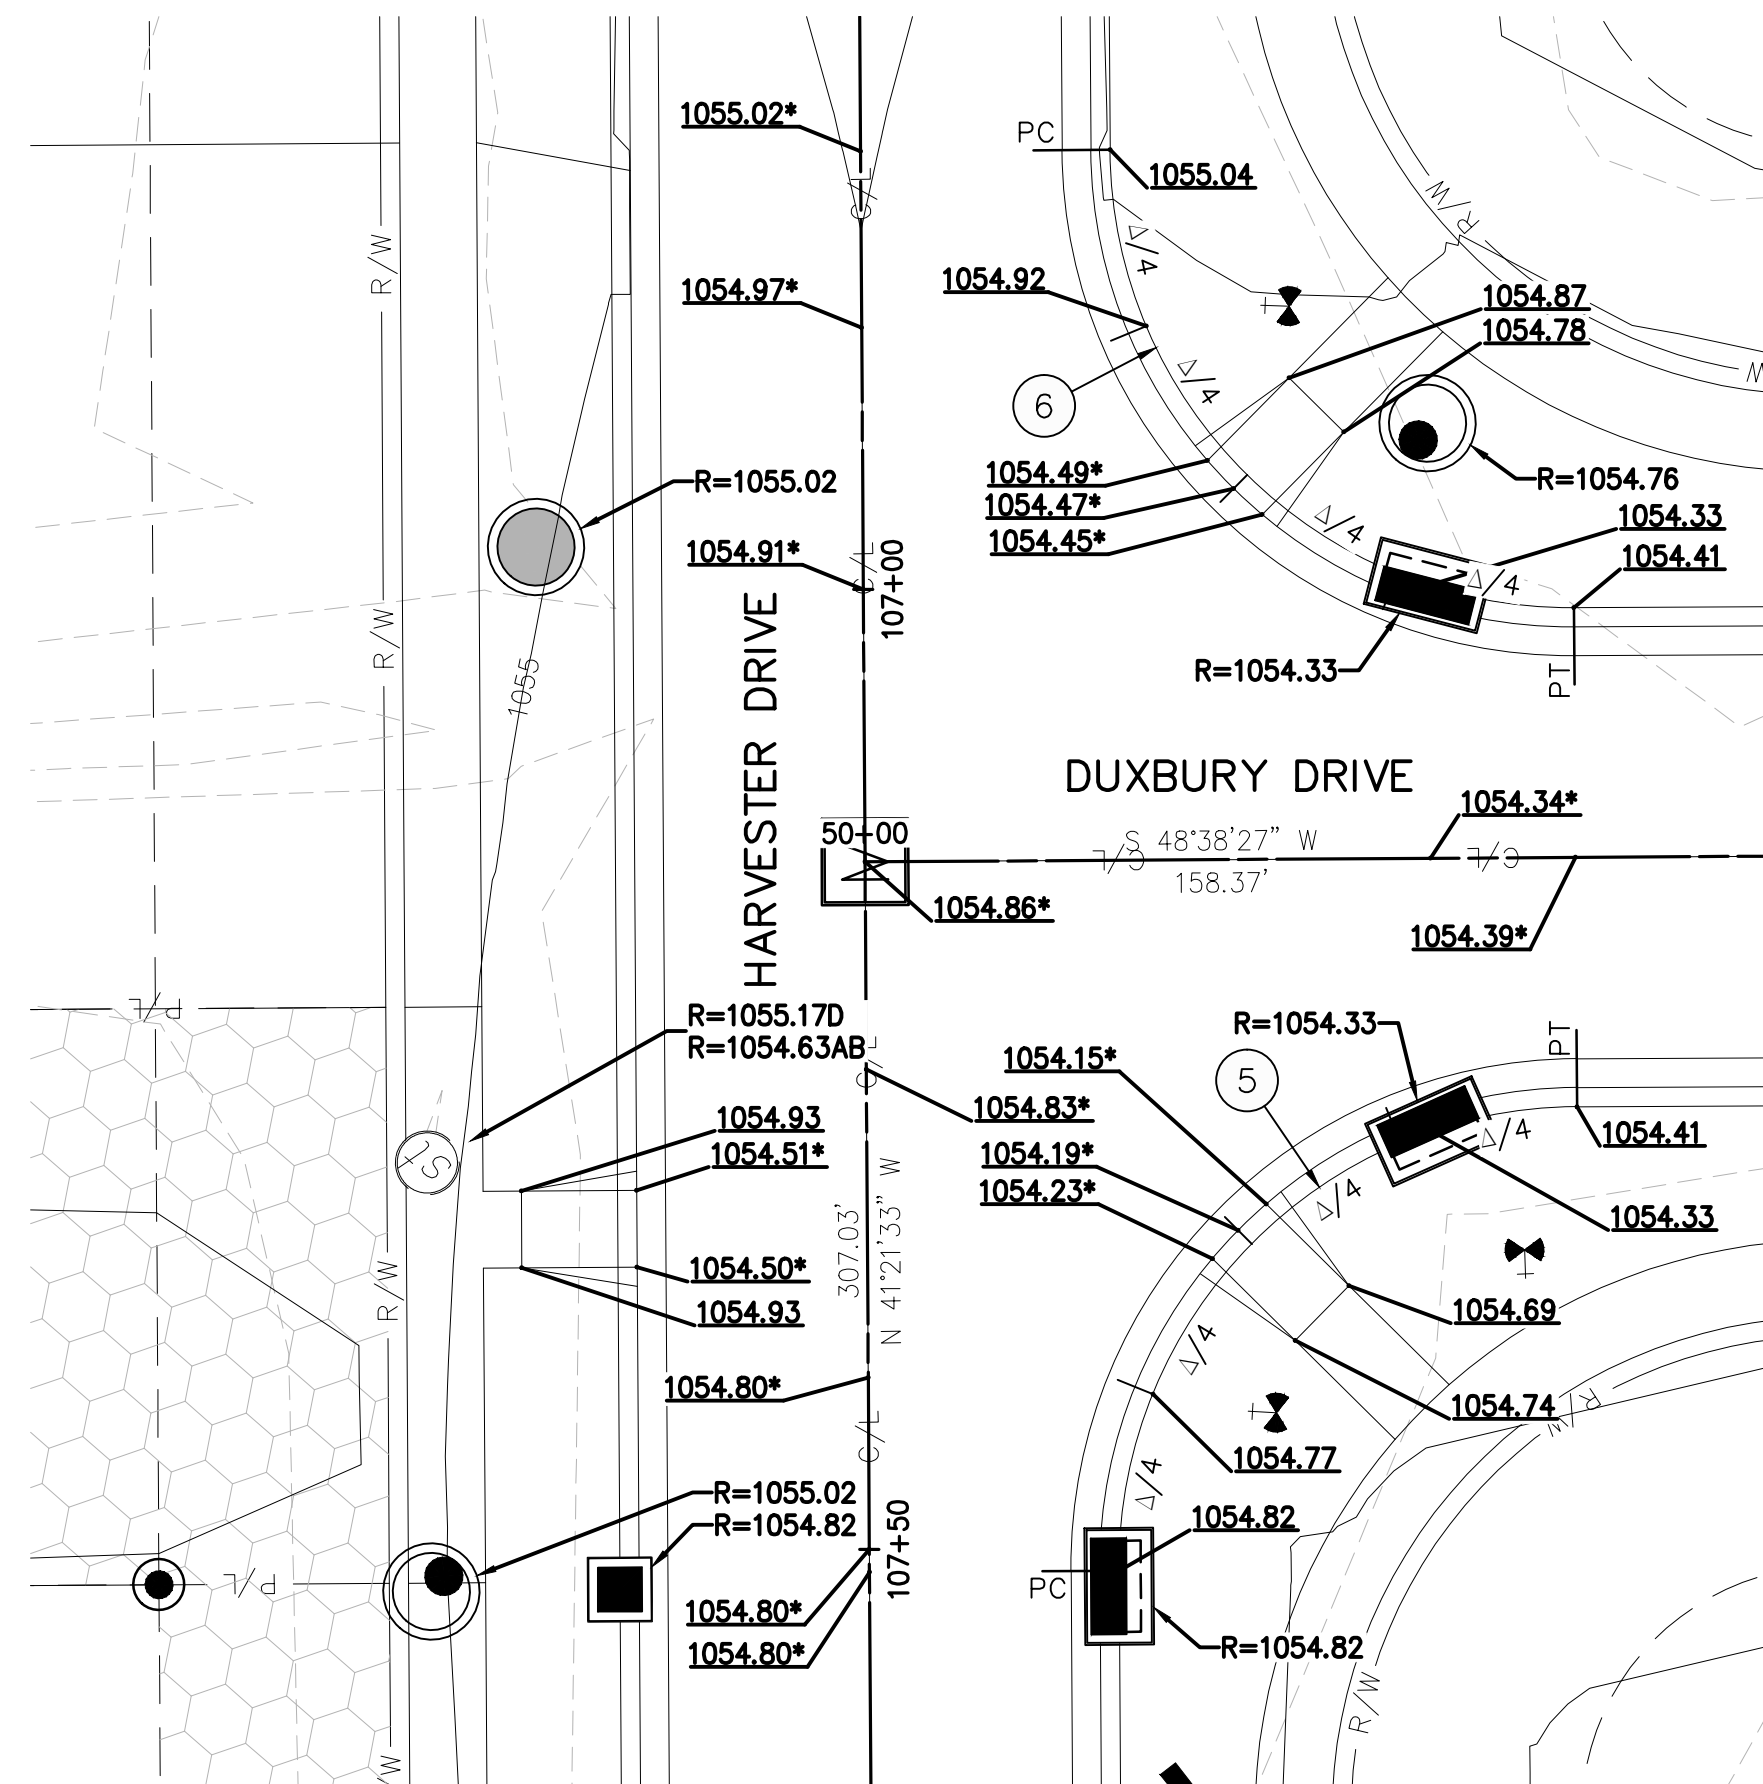

HARVESTER AND DUXBURY DRIVE
 SCALE: 1"=10'

- ⑤ R=24.00'
 L=37.70'
 TAN=24.00"
 Δ=90°00'00"
 P.C. STA.=50+13.00, 37.00' RT. (DUXBURY DR.)
 P.T. STA.=50+37.00, 13.00' RT. (DUXBURY DR.)
- ⑥ R=24.00'
 L=37.70'
 TAN=24.00"
 Δ=90°00'00"
 P.C. STA.=50+13.00, 37.00' LT. (DUXBURY DR.)
 P.T. STA.=50+37.00, 13.00' LT. (DUXBURY DR.)

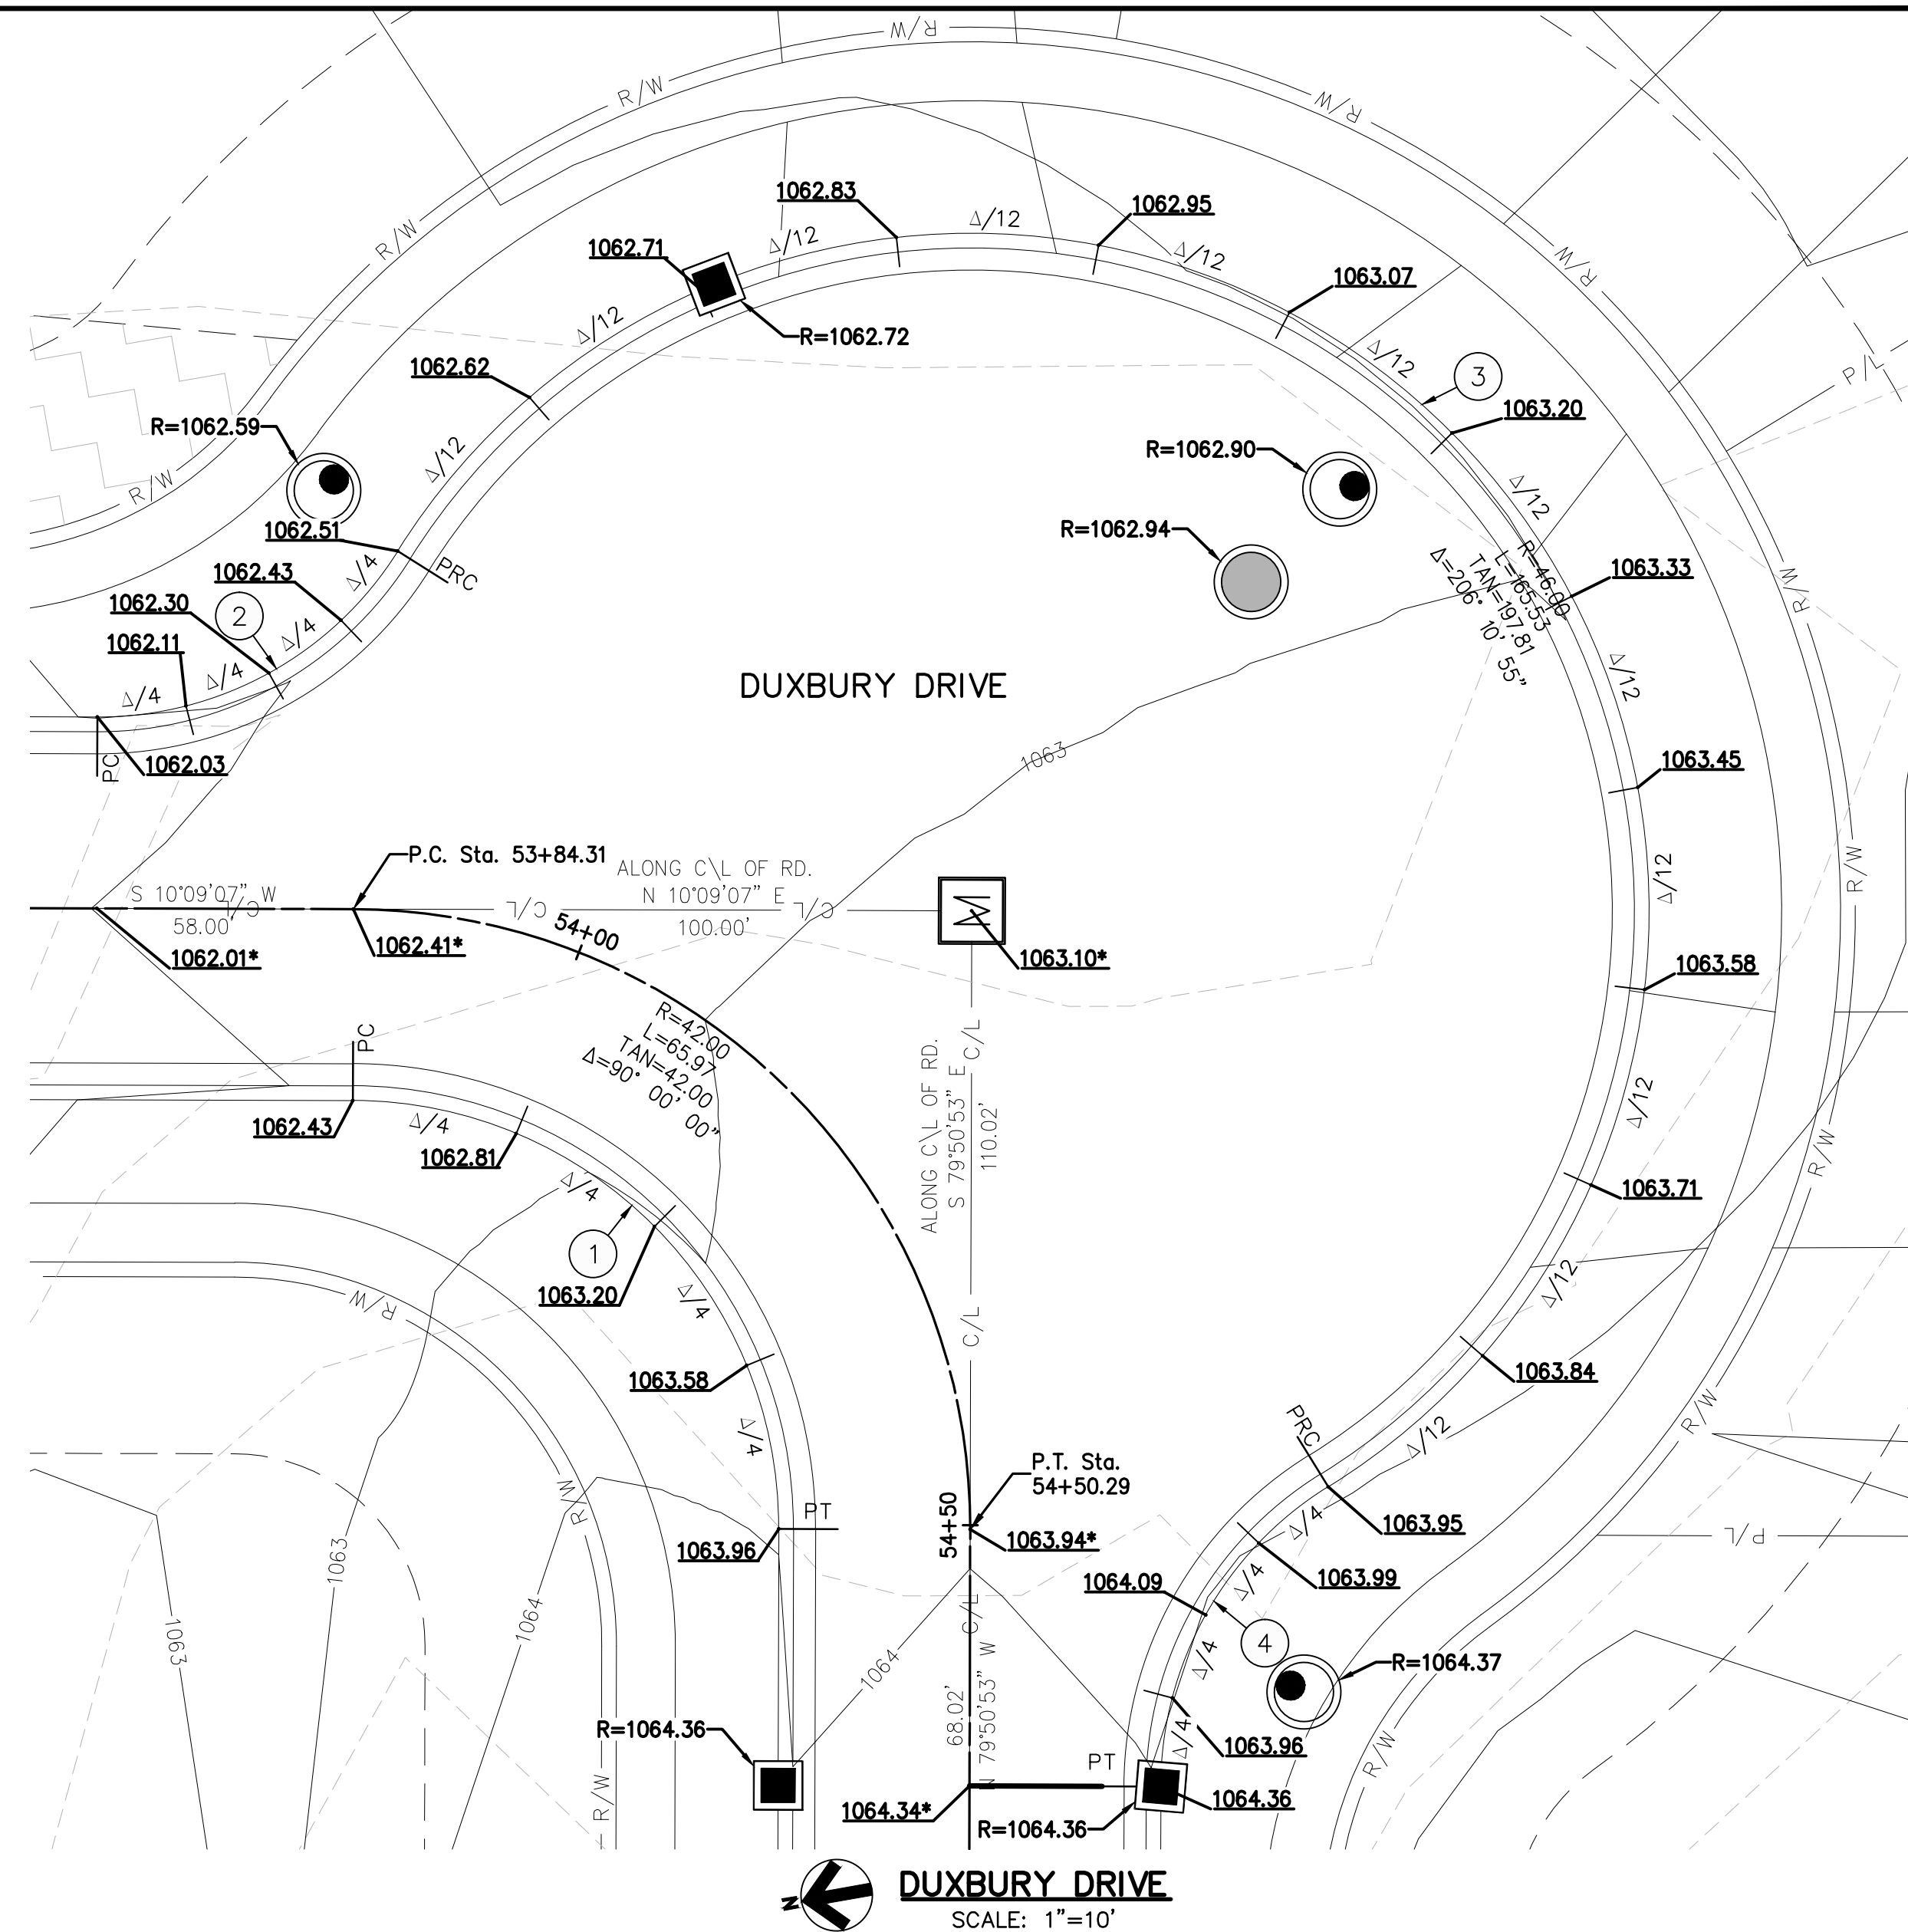

DUXBURY DRIVE
 SCALE: 1"=10'

- ① R=29.00'
 L=45.55'
 TAN=29.00"
 Δ=90°00'00"
 P.C. STA.=53+84.31, 13.00' RT. (DUXBURY DR.)
 P.T. STA.=54+50.29, 13.00' RT. (DUXBURY DR.)
- ② R=24.00'
 L=24.33'
 TAN=13.33"
 Δ=58°05'8"
 P.C. STA.=53+66.89, 13.00' LT. (DUXBURY DR.)
 P.R.C. STA.=53+86.18, 24.38' LT. (DUXBURY DR.)
- ③ R=46.00'
 L=165.53'
 TAN=197.81"
 Δ=206°10'55"
 P.R.C. STA.=53+86.18, 24.38' LT. (DUXBURY DR.)
 P.R.C. STA.=54+48.42, 24.38' LT. (DUXBURY DR.)
- ④ R=24.00'
 L=24.33'
 TAN=13.33"
 Δ=58°05'28"
 P.R.C. STA.=54+48.42, 24.38' LT. (DUXBURY DR.)
 P.T. STA.=54+67.71, 13.00' LT. (DUXBURY DR.)

NOTES

ALL ELEVATIONS ARE GIVEN TO TOP OF CURB UNLESS OTHERWISE NOTED.

CURVE DATA IS CALCULATED AT THE BACK OF CURB OR EDGE OF WALK/PAVEMENT.

DIMENSIONS ARE SHOWN TO THE BACK OF CURB.

RIM ELEVATIONS ARE GIVEN AT TOP BACK OF CURB.

Underground Utilities

2 Working Days Before You Dig
 Call 800-362-2764 (Toll Free)
 Ohio Utilities Protection Service

Non-members Must Be Called Directly
 Call 800-925-0988 (Toll Free)
 Oil & Gas Producers Utility Protection Service

REV.	DATE	DESCRIPTION
06/10/16		REVISED PER AGENCY COMMENTS
7/11/16		REVISED PER COUNTY COMMENTS

THE PRESERVE AT MILLER'S FARM
 PHASE 3
 SE CORNER OF SR 18 AND MEDINA LINE RD
 COPLEY, OHIO 44321

INTERSECTION DETAIL

ISSUED FOR:	
PERMIT	04-06-2016
BID	
CONSTRUCTION	
AS-BUILT	
PROJECT MANAGER	DESIGNER
MAL	ALF

JOB NO.
2013258.03

16/29