

STATE OF OHIO DEPARTMENT OF TRANSPORTATION  
 DIVISION OF HIGHWAYS  
 COLUMBUS, OHIO 43260-1500


DATE: 7/30/07  
 1/20/12  
 1/18/13

OFFICE OF HYDRAULIC ENGINEERING

STANDARD HYDRAULIC CONSTRUCTION DRAWING  
 HALF-HEIGHT HEADWALLS FOR CONCRETE PIPE

JOB NUMBER: HW-2.2

1/2

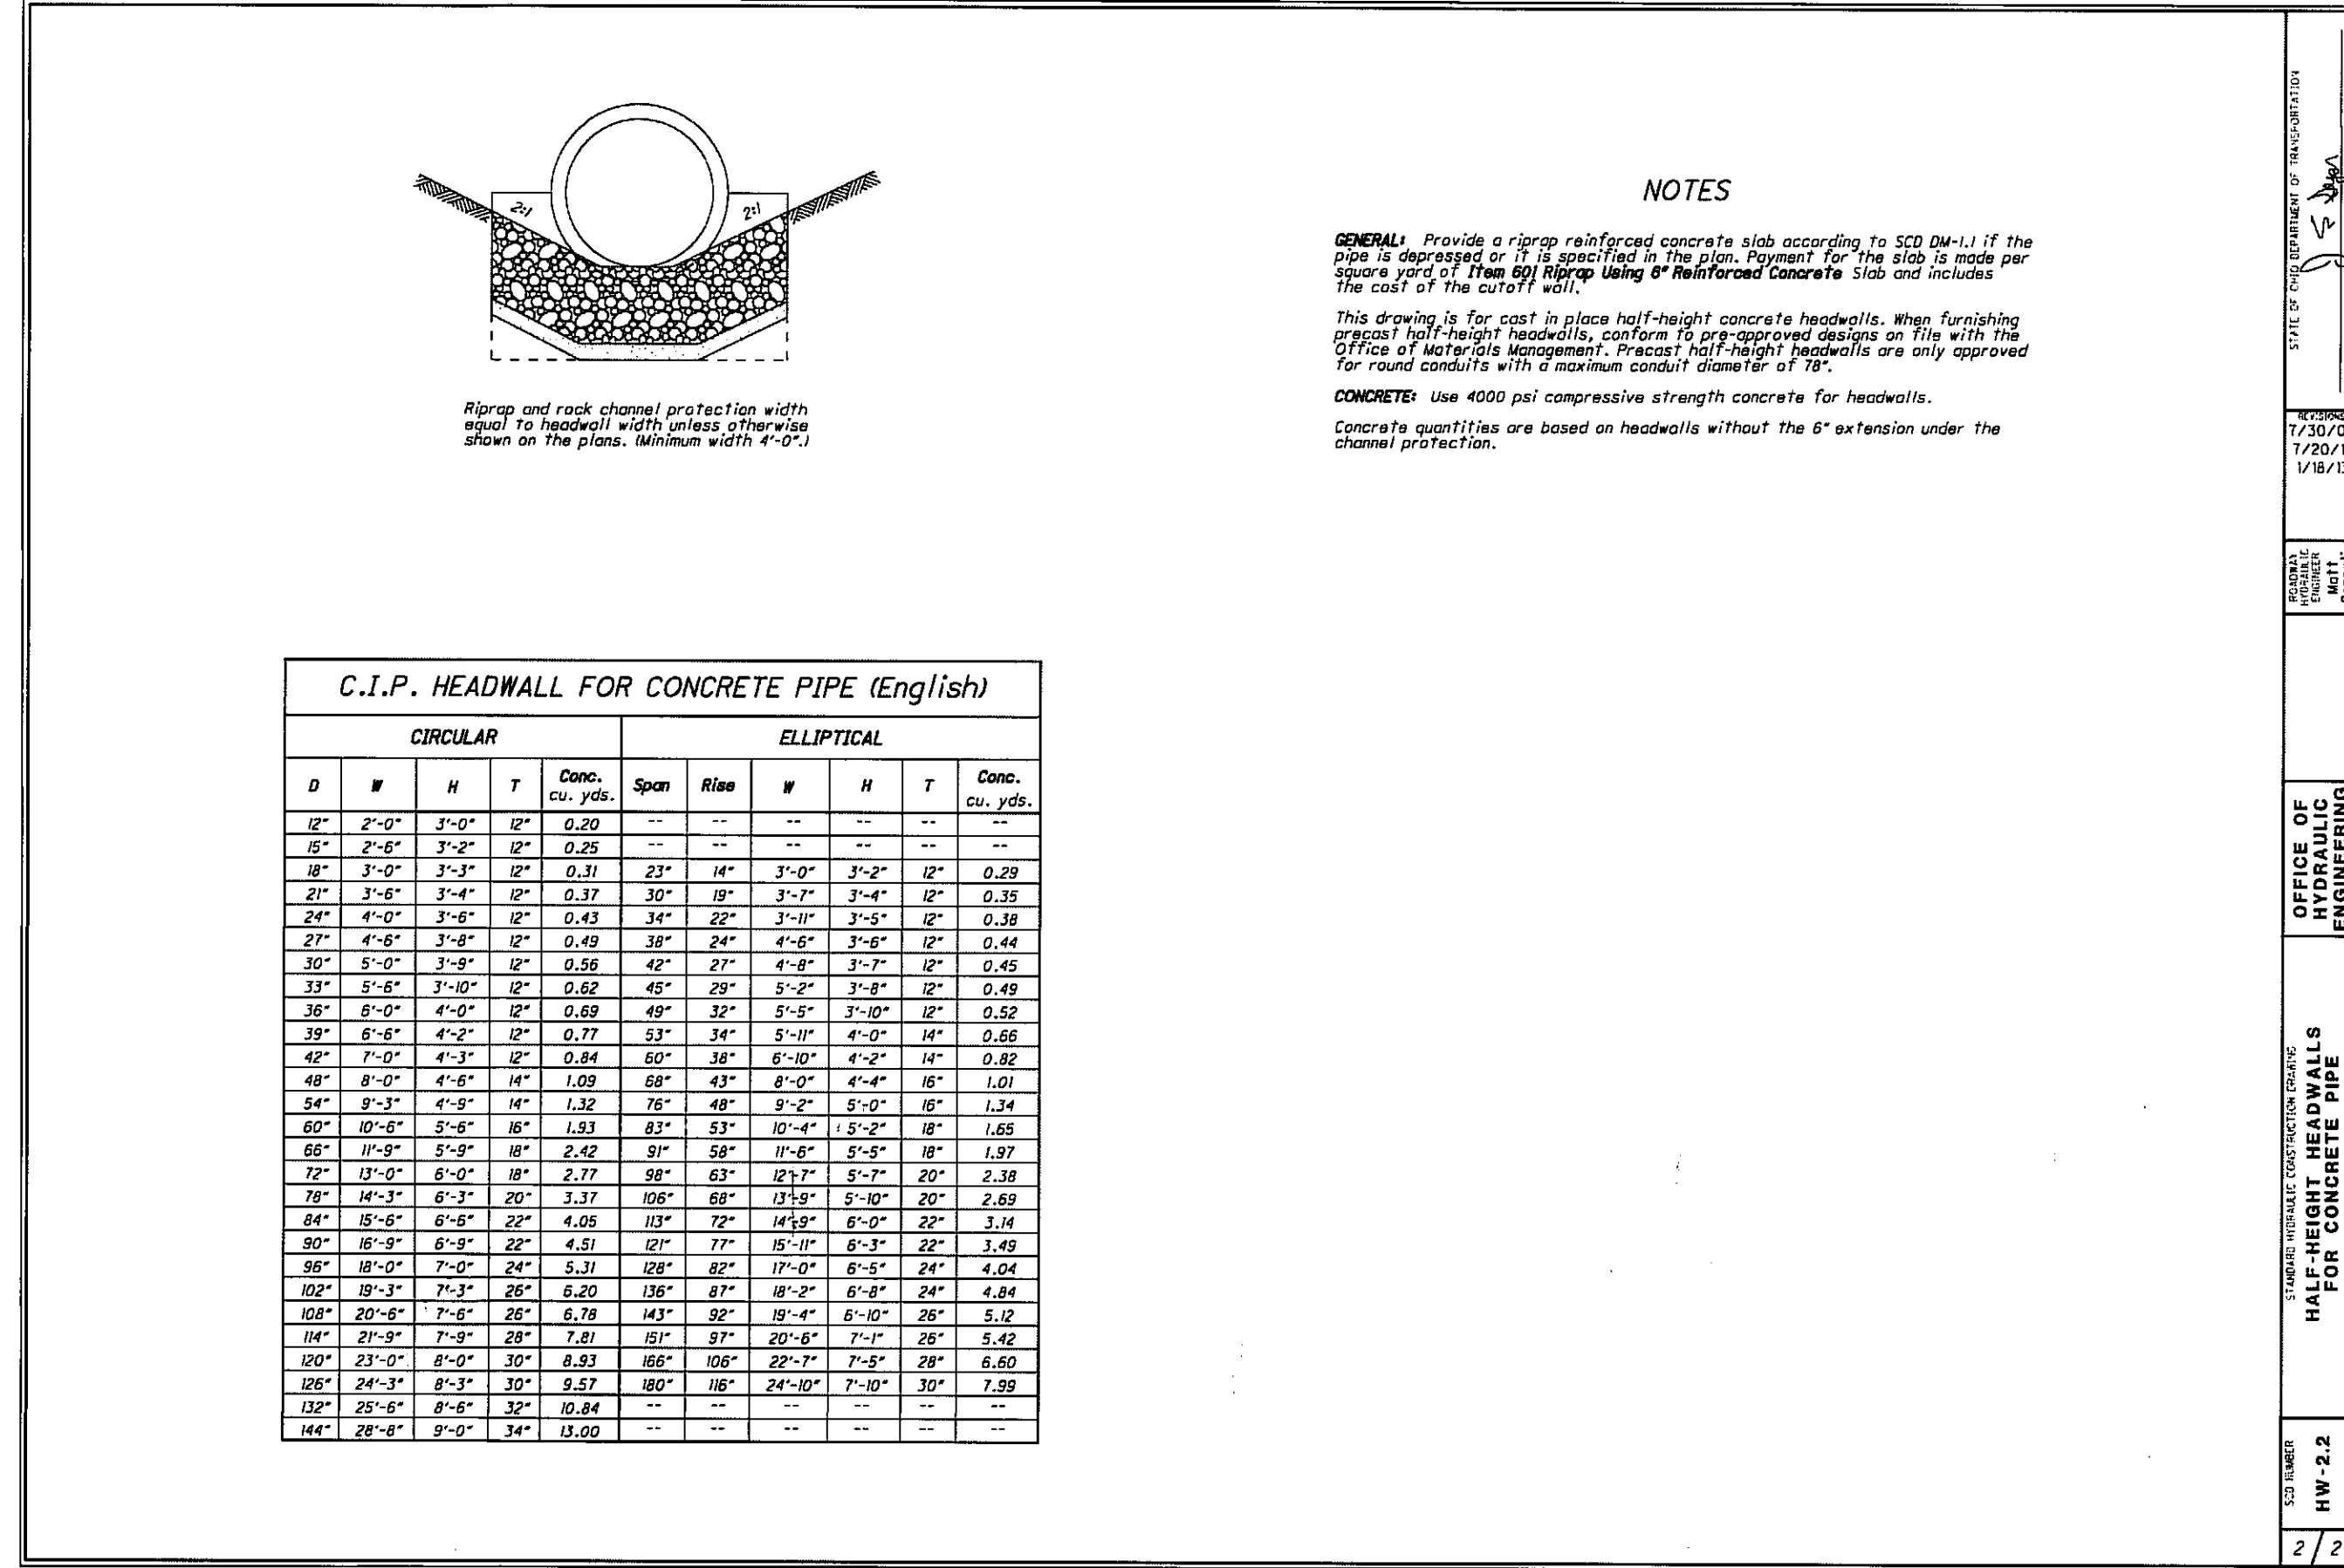

STATE OF OHIO DEPARTMENT OF TRANSPORTATION  
 DIVISION OF HIGHWAYS  
 COLUMBUS, OHIO 43260-1500

DATE: 7/30/07  
 1/20/12  
 1/18/13

OFFICE OF HYDRAULIC ENGINEERING

STANDARD HYDRAULIC CONSTRUCTION DRAWING  
 HALF-HEIGHT HEADWALLS FOR CONCRETE PIPE

JOB NUMBER: HW-2.2

1/2

JOB NO 12269F	SCALE AS NOTED
DRAWN BY MJD	CHECKED BY CJO
DWG NAME 12269C-det	DATE SEPTEMBER, 2014

HILLSIDE ESTATES - PHASE 4  
**STORM SEWER DETAILS**  
 TOWNSHIP OF COPLEY, COUNTY OF SUMMIT, STATE OF OHIO



REV NO	DATE	DESCRIPTION	BY
3	02/27/15	REV. PER COSE & SUMMIT SWCD	CJO
2	11/17/14	REV. PER COSE, DOES, AKRON WTR.	CJO
1	09/15/14	ORIGINAL SUBMITTAL	CJO

SHEET NO.  
**C7.4**