



MARION AVE.

CONSTRUCTION ENTRANCE. SEE NOTES UNDER LAND STABILIZATION MEASURES ON SHEET 23 & DETAIL ON SHEET 22 FOR REQUIREMENTS FOR CONSTRUCTION DRIVE.

LIONSWOOD DR.

STREAM CROSSING. SEE DETAIL AND NOTES ON SHEET 22a.

LIONSEDGE DR.

GEORGIES DR.


ANGIS DR.

50' WETLAND BUFFER  
LIMITS OF RIPARIAN CORRIDOR  
EX. STREAM  
TEMPORARY SEDIMENT BASIN RISER. SEE DETAIL 1/22  
LIMITS OF RIPARIAN CORRIDOR  
30' WETLAND BUFFER

## TEMPORARY SWP3 PLAN

**NOTES:**

- ① SILT FENCE. SEE NOTES AND DETAIL SHEET 23.  
SEE SHEET 23 FOR SCHEDULE OF CONSTRUCTION.
- \* 50' RIPARIAN SETBACK REDUCED TO 45' SETBACK PER VARIANCE APPROVAL GRANTED BY SUMMIT COUNTY PLANNING COMMISSION. (LETTER DATED: OCTOBER 29, 2003)

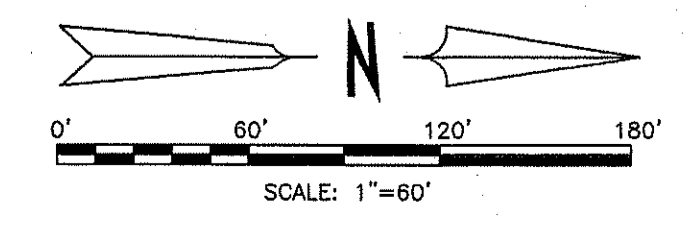

<b>THE JUMBERT CONSTRUCTION CO.</b> LIONS PARK ALLOTMENT & CONDOMINIUMS MARION AVE, SPRINGFIELD TOWNSHIP, OHIO	DRAWN: MWR CHECKED: BKR DATE: 08-17-04	REVISION 1 SW/CD COMMENTS 2 SW/CD COMMENTS
	SCALE HOR: 1"=60' VER: 1"=60'	DATE 08/17/04 10/05/04
<b>TEMPORARY SWP3 PLAN</b>		
<b>TROIKE-TEELING-ROSTEDT ENGINEERS</b> 1963 AKRON PENINSULA RD AKRON, OH 44313 PHONE: (330) 928-0366 FAX: (330) 928-3269 EMAIL: ttradesig@tek.net		
		20 29