
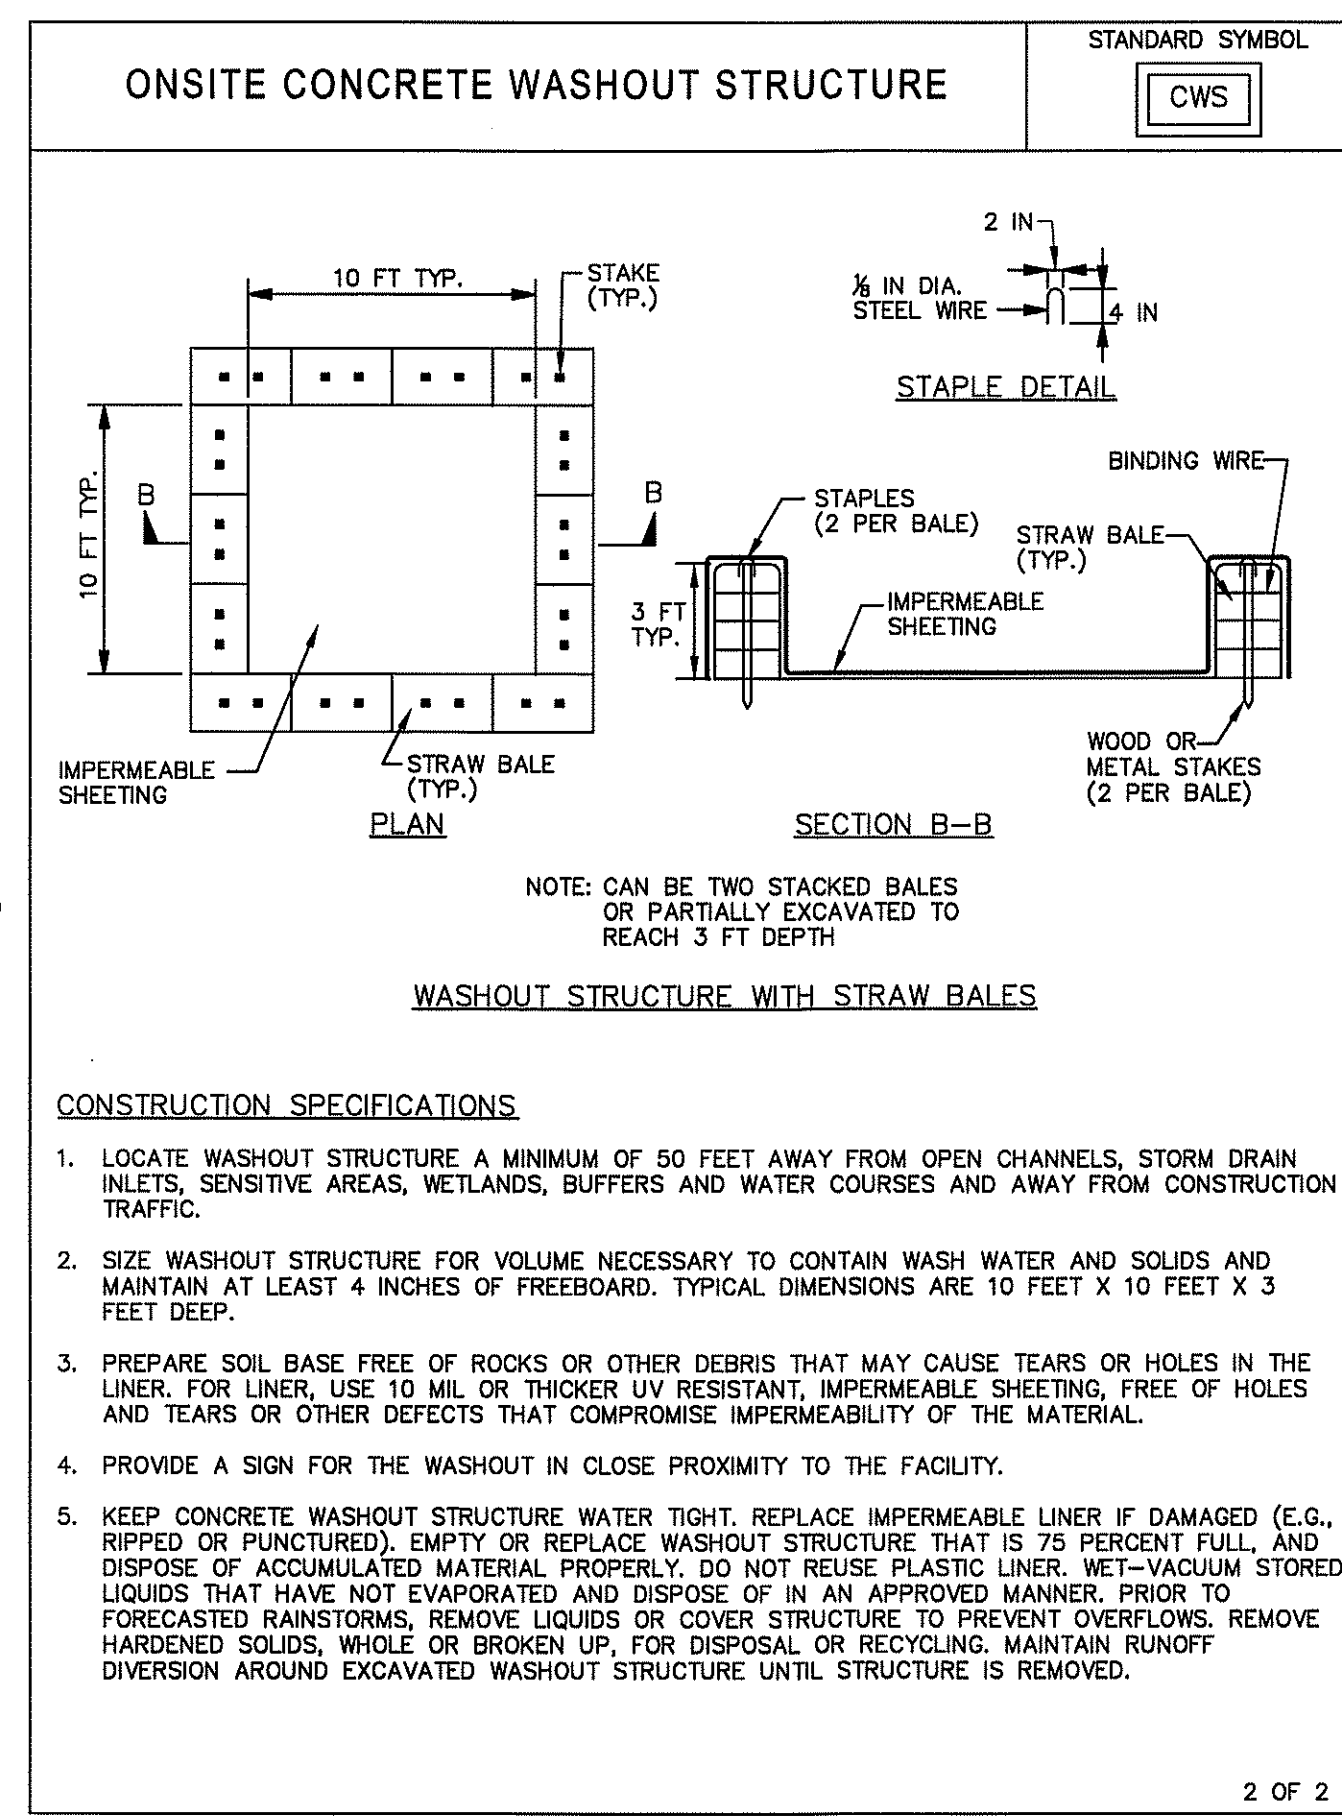


Excavated Drop Inlet Sediment Protection

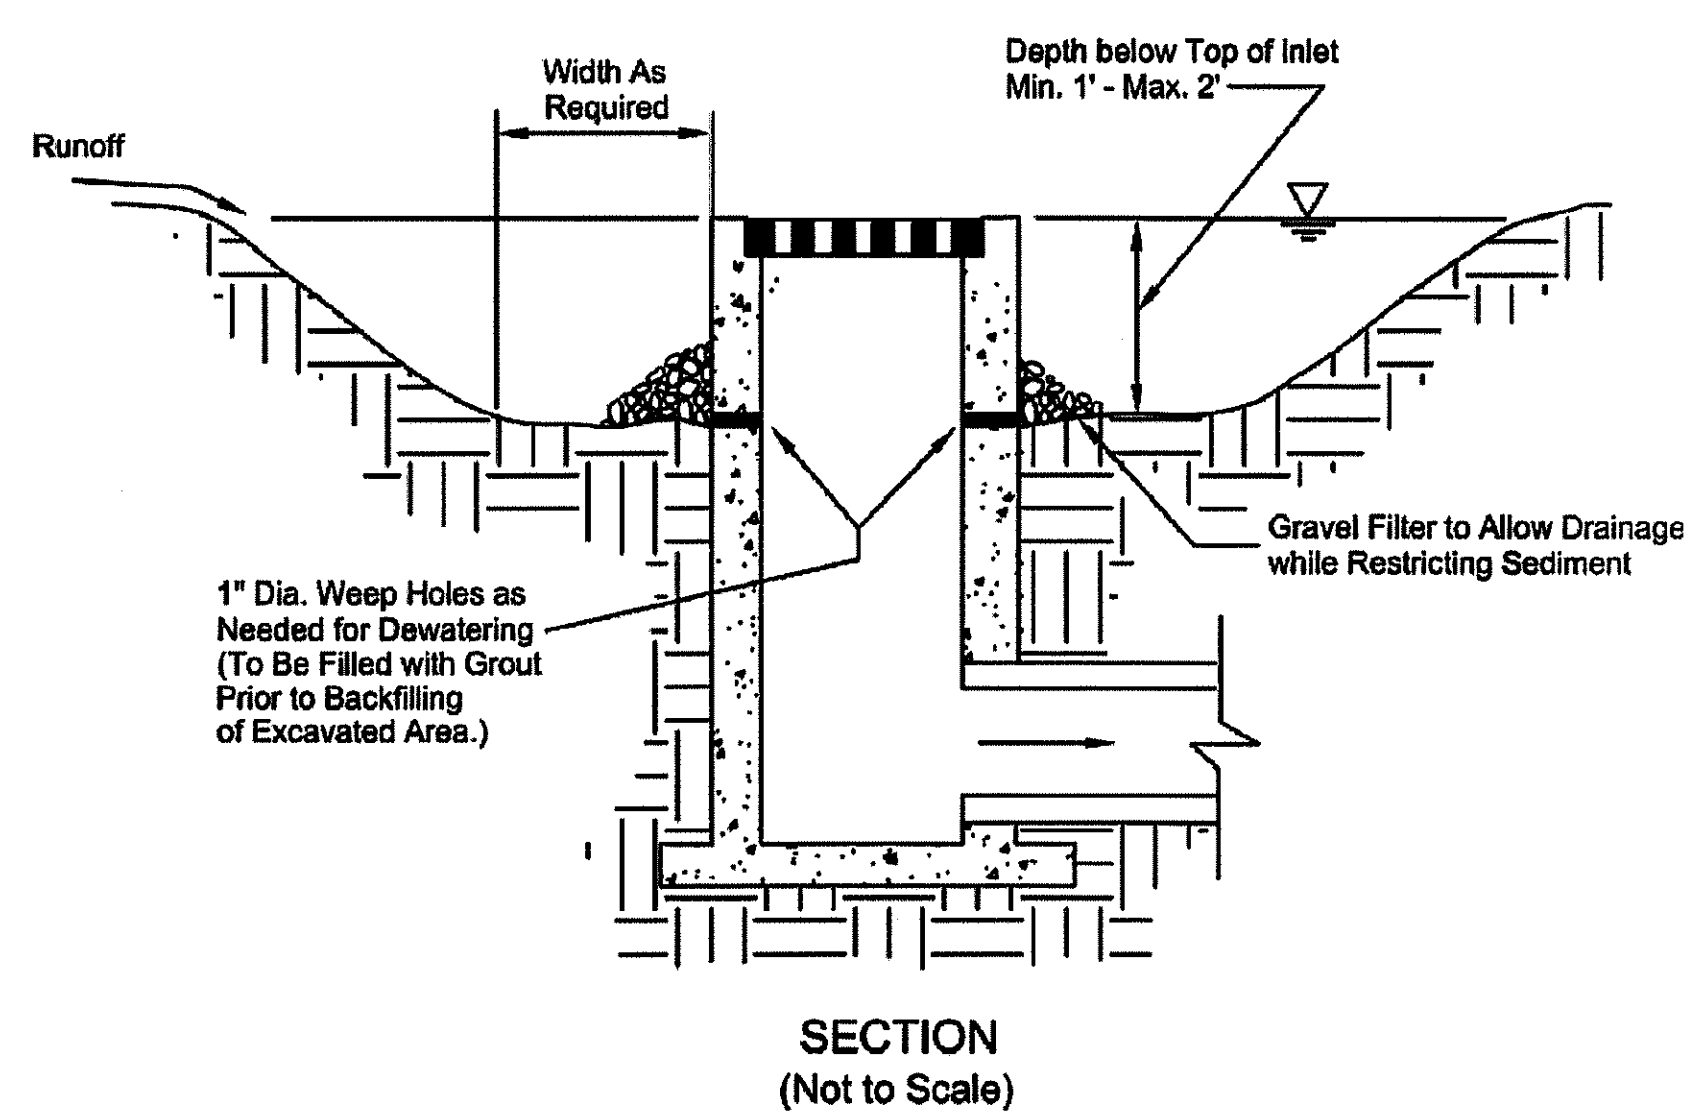

NW NE
SW SE

VERTICAL SCALE
0 10 20

HORIZONTAL SCALE IN FEET
0 50 100

CHECKED BY: KAD
DATE: June, 2020
DRAWN BY: BMH
DATE: June, 2020

REVISIONS:	DATE	DESCRIPTION

Meadows of Wintergreen Phase 3
SMP3 Notes & Details
Springfield Township
Summit County, Ohio

CIVPRO
ENGINEERING
ENGINEERS-SURVEYORS-CONSTRUCTION MANAGERS
4500 BEDDEN VILLAGE STREET NW, SUITE 800 CANTON, OH 44705
PHONE: (224) 410-3803 EMAIL: KAD@CIVPROENGINEERING.COM
WWW.CIVPROENGINEERING.COM

DRAWING NAME:
PROJECT NUMBER:
27 / 29