

BEGIN PROP. CONCRETE CURB AND GUTTER
STA. 5+86.00
BEGIN PROP. ASPHALT PAVEMENT
STA. 5+88.00

FULL DEPTH SAWCUT AND BUTT JOINT
26LF EX. ASPHALT PAVEMENT FOR
CLEAN EDGE (MIN. 2' WIDTH) PER
ODOT STANDARD CONSTRUCTION
DRAWING BP-3.1 IS REQUIRED

BEGIN PROP. CONCRETE CURB AND GUTTER
STA. 1+58.97
BEGIN PROP. ASPHALT PAVEMENT
STA. 1+60.97


FULL DEPTH SAWCUT AND BUTT JOINT
26LF EX. ASPHALT PAVEMENT FOR
CLEAN EDGE (MIN. 2' WIDTH) PER
ODOT STANDARD CONSTRUCTION
DRAWING BP-3.1 IS REQUIRED

CURVE DATA:
ROCKRIDGE WAY
STA. 0+39.14, 38'R
MILLSTREAM COURT
STA. 6+49.25, 38'R
 $\Delta 90^{\circ}00'00''$
R=25.00'
L=39.27'
T=25.00'
C=35.36'
N45°04'25"E

BEGIN PROP. CONCRETE CURB AND GUTTER
STA. 24+30.82
BEGIN PROP. ASPHALT PAVEMENT
STA. 24+32.82

FULL DEPTH SAWCUT AND BUTT JOINT
26LF EX. ASPHALT PAVEMENT FOR
CLEAN EDGE (MIN. 2' WIDTH) PER
ODOT STANDARD CONSTRUCTION
DRAWING BP-3.1 IS REQUIRED

CURVE DATA:
ROCKRIDGE WAY
STA. 0+39.14, 38'L
MILLSTREAM COURT
STA. 7+25.25, 38'R
 $\Delta 90^{\circ}00'00''$
R=25.00'
L=39.27'
T=25.00'
C=35.36'
N44°55'35"W

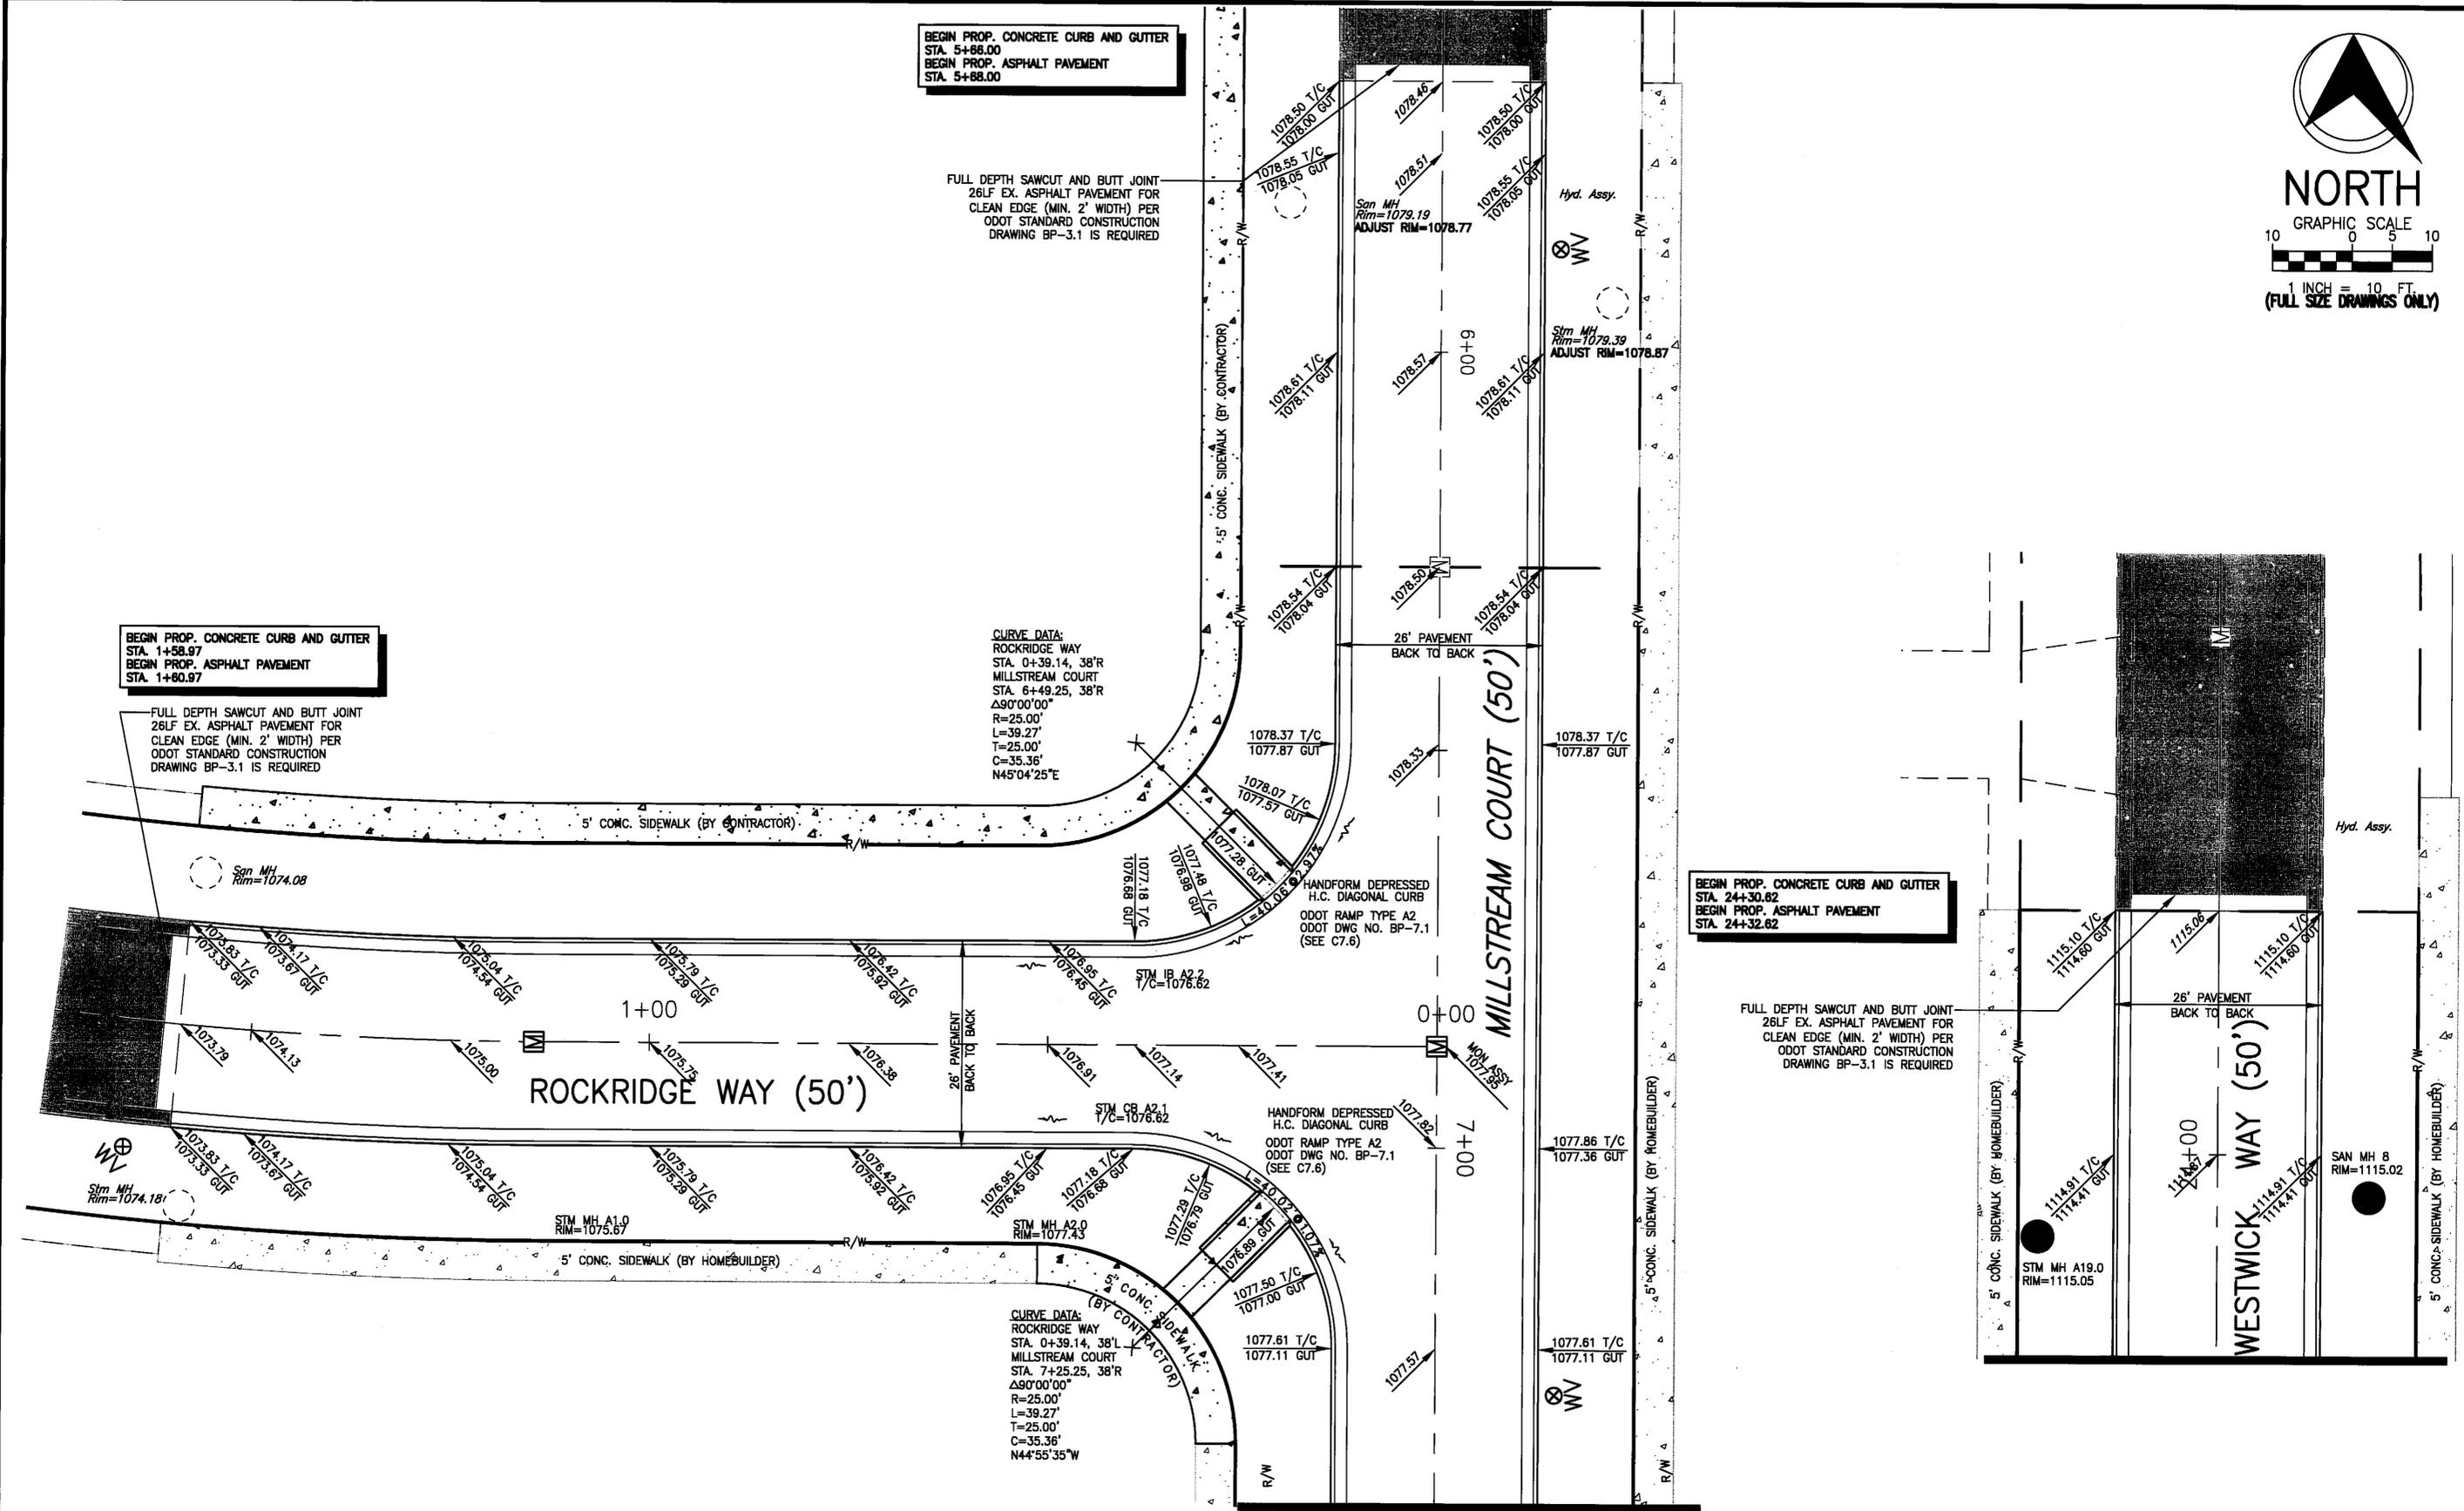

JOB NO	12289F	SCALE	1"=10'
DRAWN BY	MJD	CHECKED BY	CJO
DWG NAME	12289C-Int	DATE	SEPTEMBER, 2014

HILLSIDE ESTATES - PHASE 4
SITE INTERSECTION DETAILS
TOWNSHIP OF COPLEY, COUNTY OF SUMMIT, STATE OF OHIO

NEFF
& ASSOCIATES
Civil Engineers • Landscape Architects • Planners • Surveyors
8405 York Road | Parma Heights, Ohio 44130
Tel: 440.884.3100 | Fax: 440.884.3104

REV NO	DATE	DESCRIPTION	BY
3	02/27/15	REV. PER COSE & SUMMIT SWCD	CJO
2	11/17/14	REV. PER COSE, DOES, AKRON WTR.	CJO
1	09/15/14	ORIGINAL SUBMITTAL	CJO

SHEET NO.
C3.3