


0 50' 100' 200'
SCALE: 1" = 100'

LEGEND

- EXISTING WOODED AREA
- EXISTING WOODED AREA (TO BE REMOVED)
- EXISTING ON-SITE WETLANDS LOCATED BY FLICKINGER GROUP, 2006
- EXISTING OFF-SITE WETLANDS PER SUMMIT COUNTY GIS.
- EXISTING WETLANDS TO BE FILLED - 0.073 AC.

NOTE:
EXISTING OFF-SITE WETLANDS PER SUMMIT COUNTY GIS.

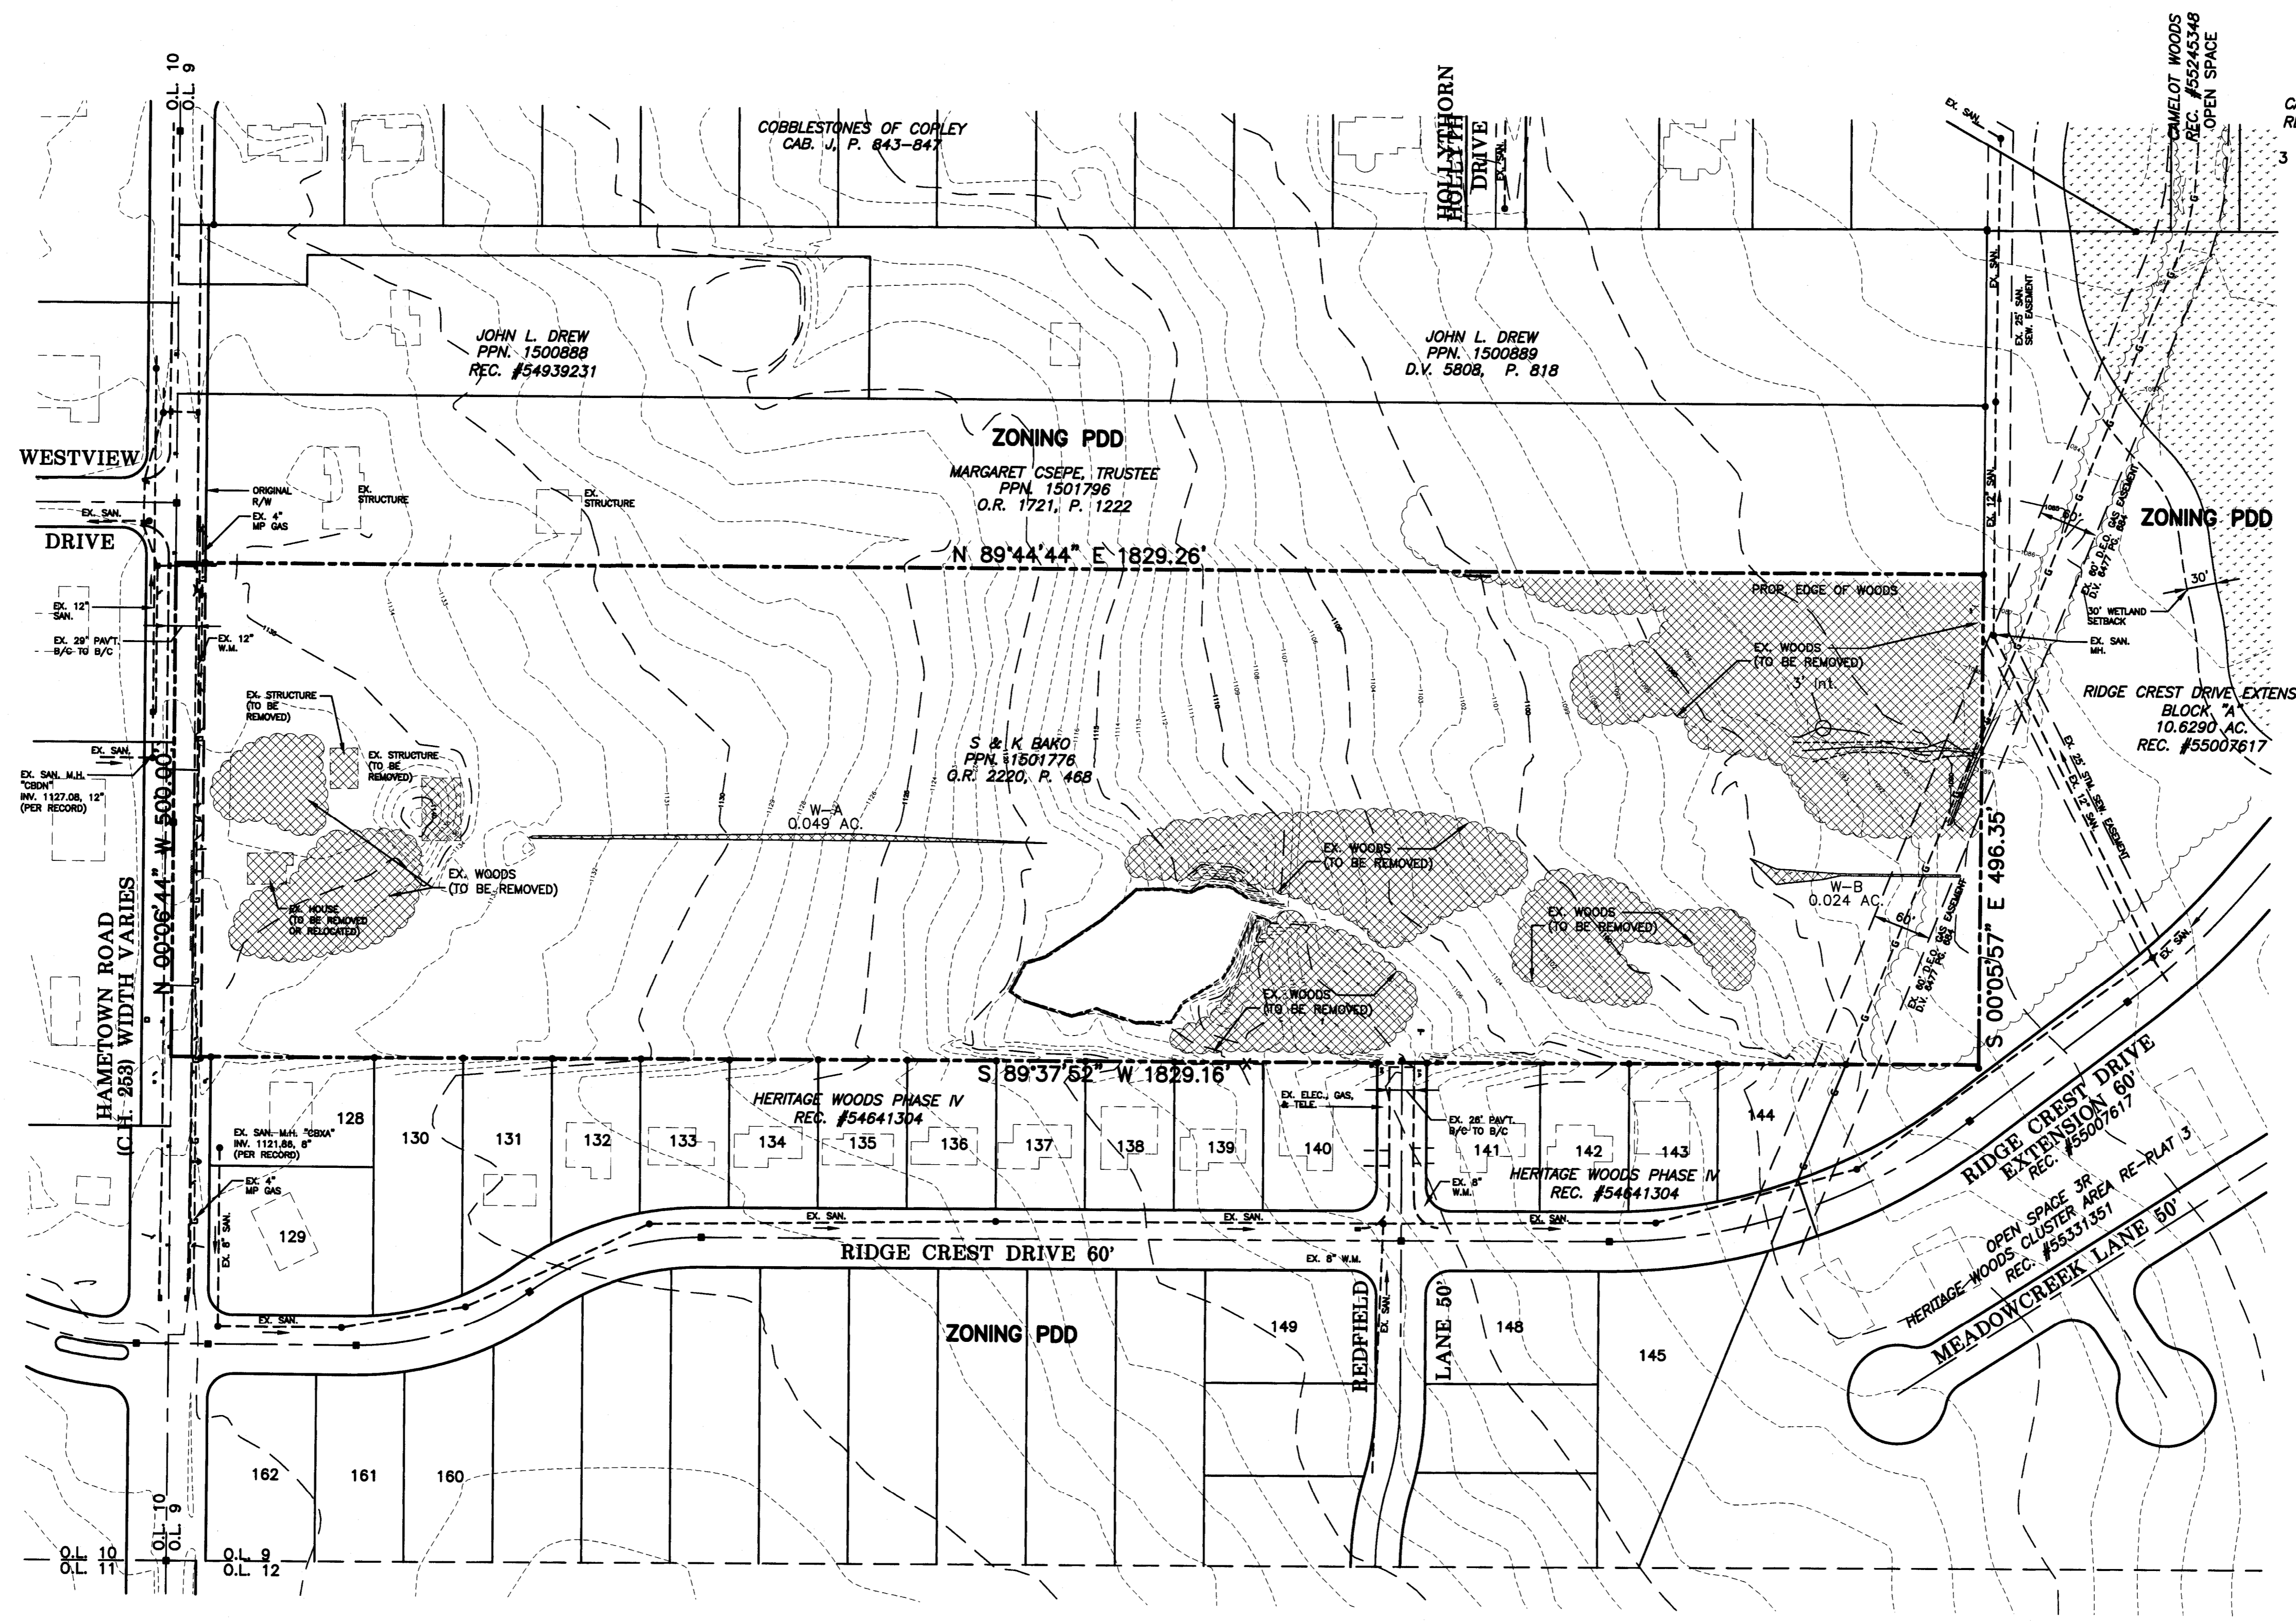

GBC DESIGN, INC.
 3876 West Market St., Akron, OH 44333-3886
 Phone 330-886-0225 Fax 330-886-5762

PULTE HOMES OF OHIO, LLC
 387 MEDINA RD., SUITE 1700
 MEDINA, OH 44256
 REP.: STAN KATANIC

BENTLEY RESERVE
 465 S. HAMETOWN RD.
 COPLEY TOWNSHIP, OHIO
 DEMOLITION PLAN

DRAWN BY:
T.G.W.

DATE:
JAN. 4, 2011

PROJECT NO.
36048D

DRAWING NO.
SD-3