


**NOTE:**  
 PROVIDE A FULL DEPTH SAWCUT & BUTT JOINT IN CONFORMANCE W/ O.D.O.T. STD. ROADWAY CONSTRUCTION DRAWING BP-3.1. IN ADDITION, (2)-1" DOWEL BARS MUST BE UTILIZED TO CONNECT THE EXISTING & PROPOSED CURB & GUTTER.

**C.L. CURVE DATA**  
 DELTA = 91°3'45"  
 CHORD BEARING = S 04°14'13" W  
 RADIUS = 300.00'  
 LENGTH = 48.32'  
 TANGENT = 24.21'  
 CHORD LENGTH = 48.27'

**NOTE:**  
 THE CURB RAMP BACK TO THE R/W ARE REQUIRED TO BE CONSTRUCTED DURING SITE IMPROVEMENT CONSTRUCTION. IN ADDITION, A 20' SECTION OF SIDEWALK IN EACH DIRECTION FROM THE CURB RAMP OR AS DIRECTED BY THE ENGINEER, WILL BE REQUIRED TO BE CONSTRUCTED WHEN THE CURB RAMP IS CONSTRUCTED.

RCP = O.D.O.T. ITEM 706.02  
 HDPE = O.D.O.T. ITEM 707.33

**REDFIELD LANE 50' (PUBLIC)**

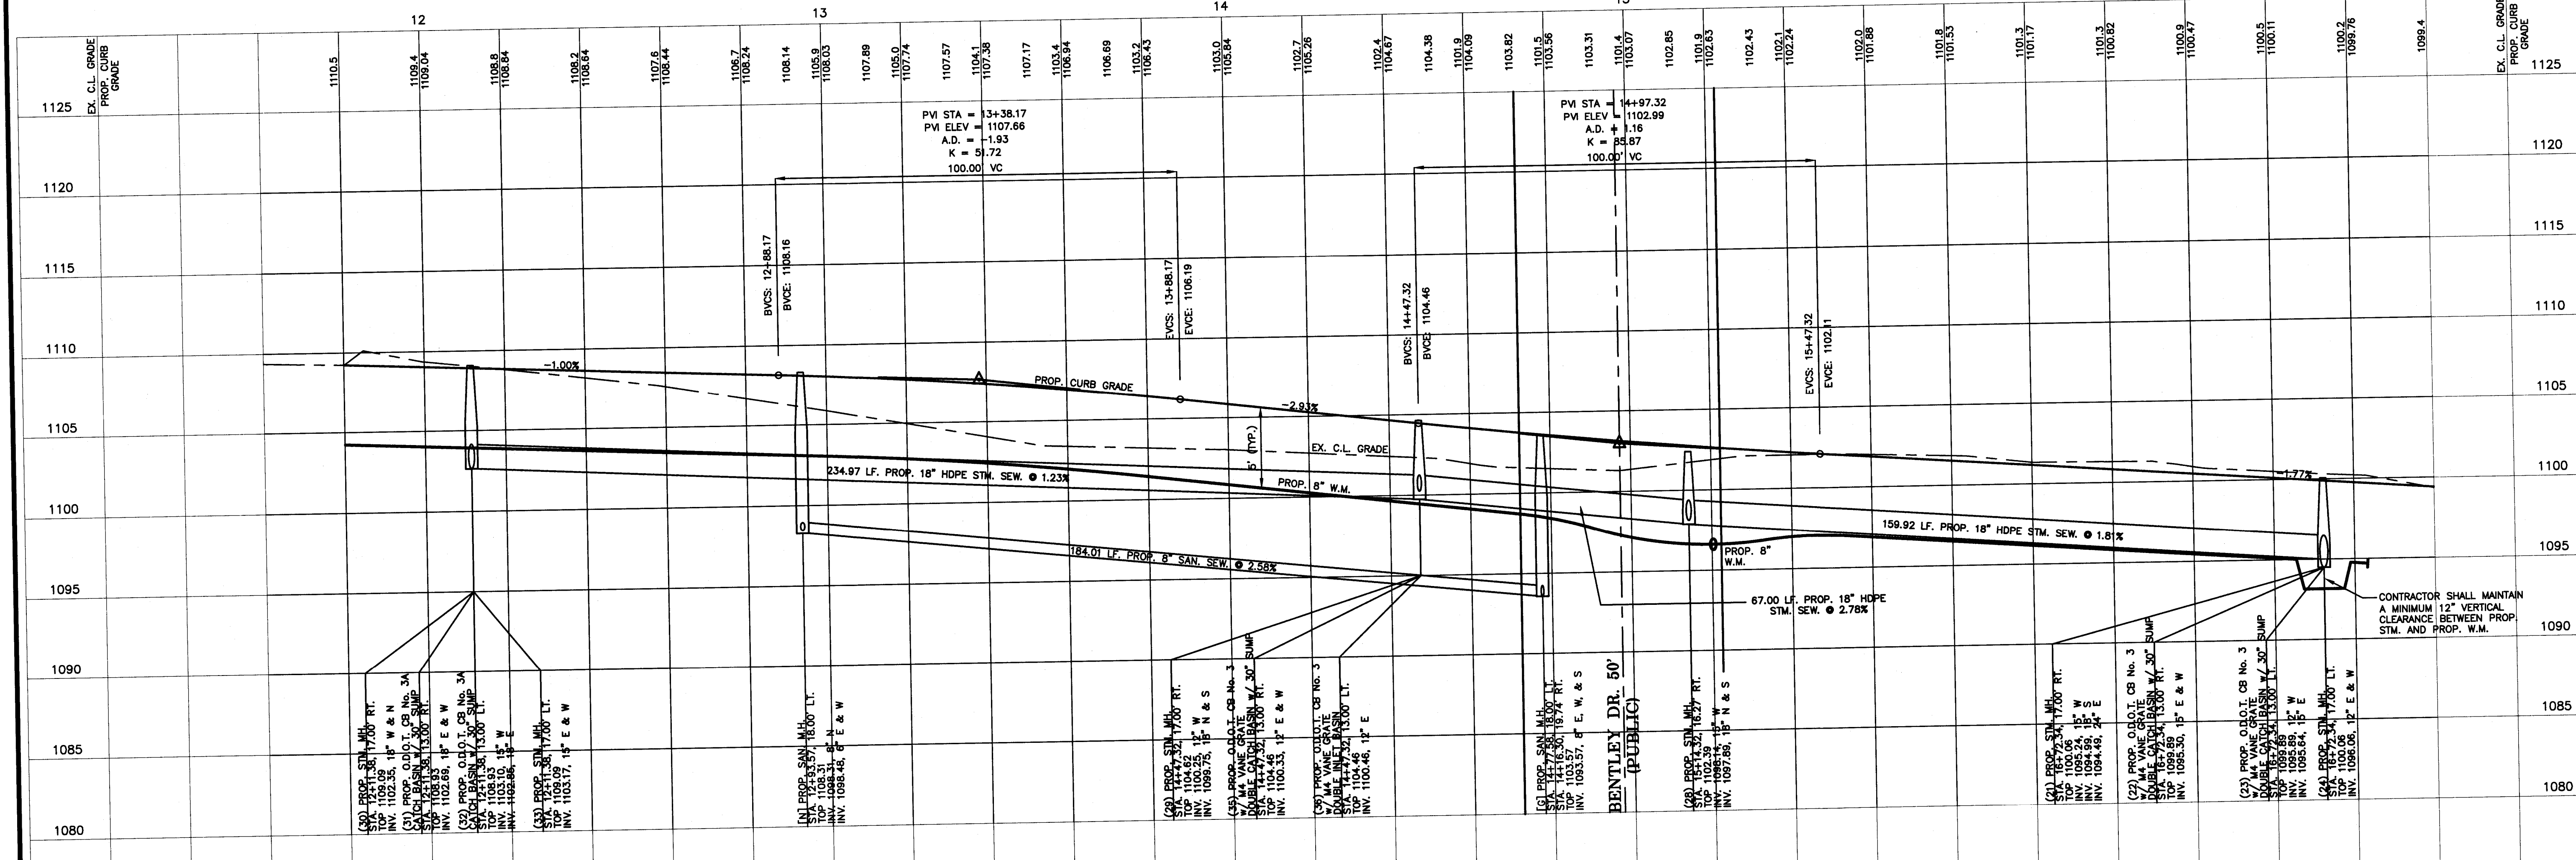


**PULTE HOMES OF OHIO, LLC**  
 387 MEDINA RD., SUITE 1700  
 MEDINA, OH 44256  
 REP.: STAN KATYANIC

**BENTLEY RESERVE**  
 465 S. HAMLETOWN RD.  
 COPLEY TOWNSHIP, OHIO  
 REDFIELD LANE

**GBC DESIGN, INC.**  
 3876 West Main St. Akron, OH 44333-8886  
 Phone 330-886-0228 Fax 330-886-5782

DATE: JAN. 4, 2011  
 PROJECT NO. 36048D  
 DRAWING NO. SD-11