





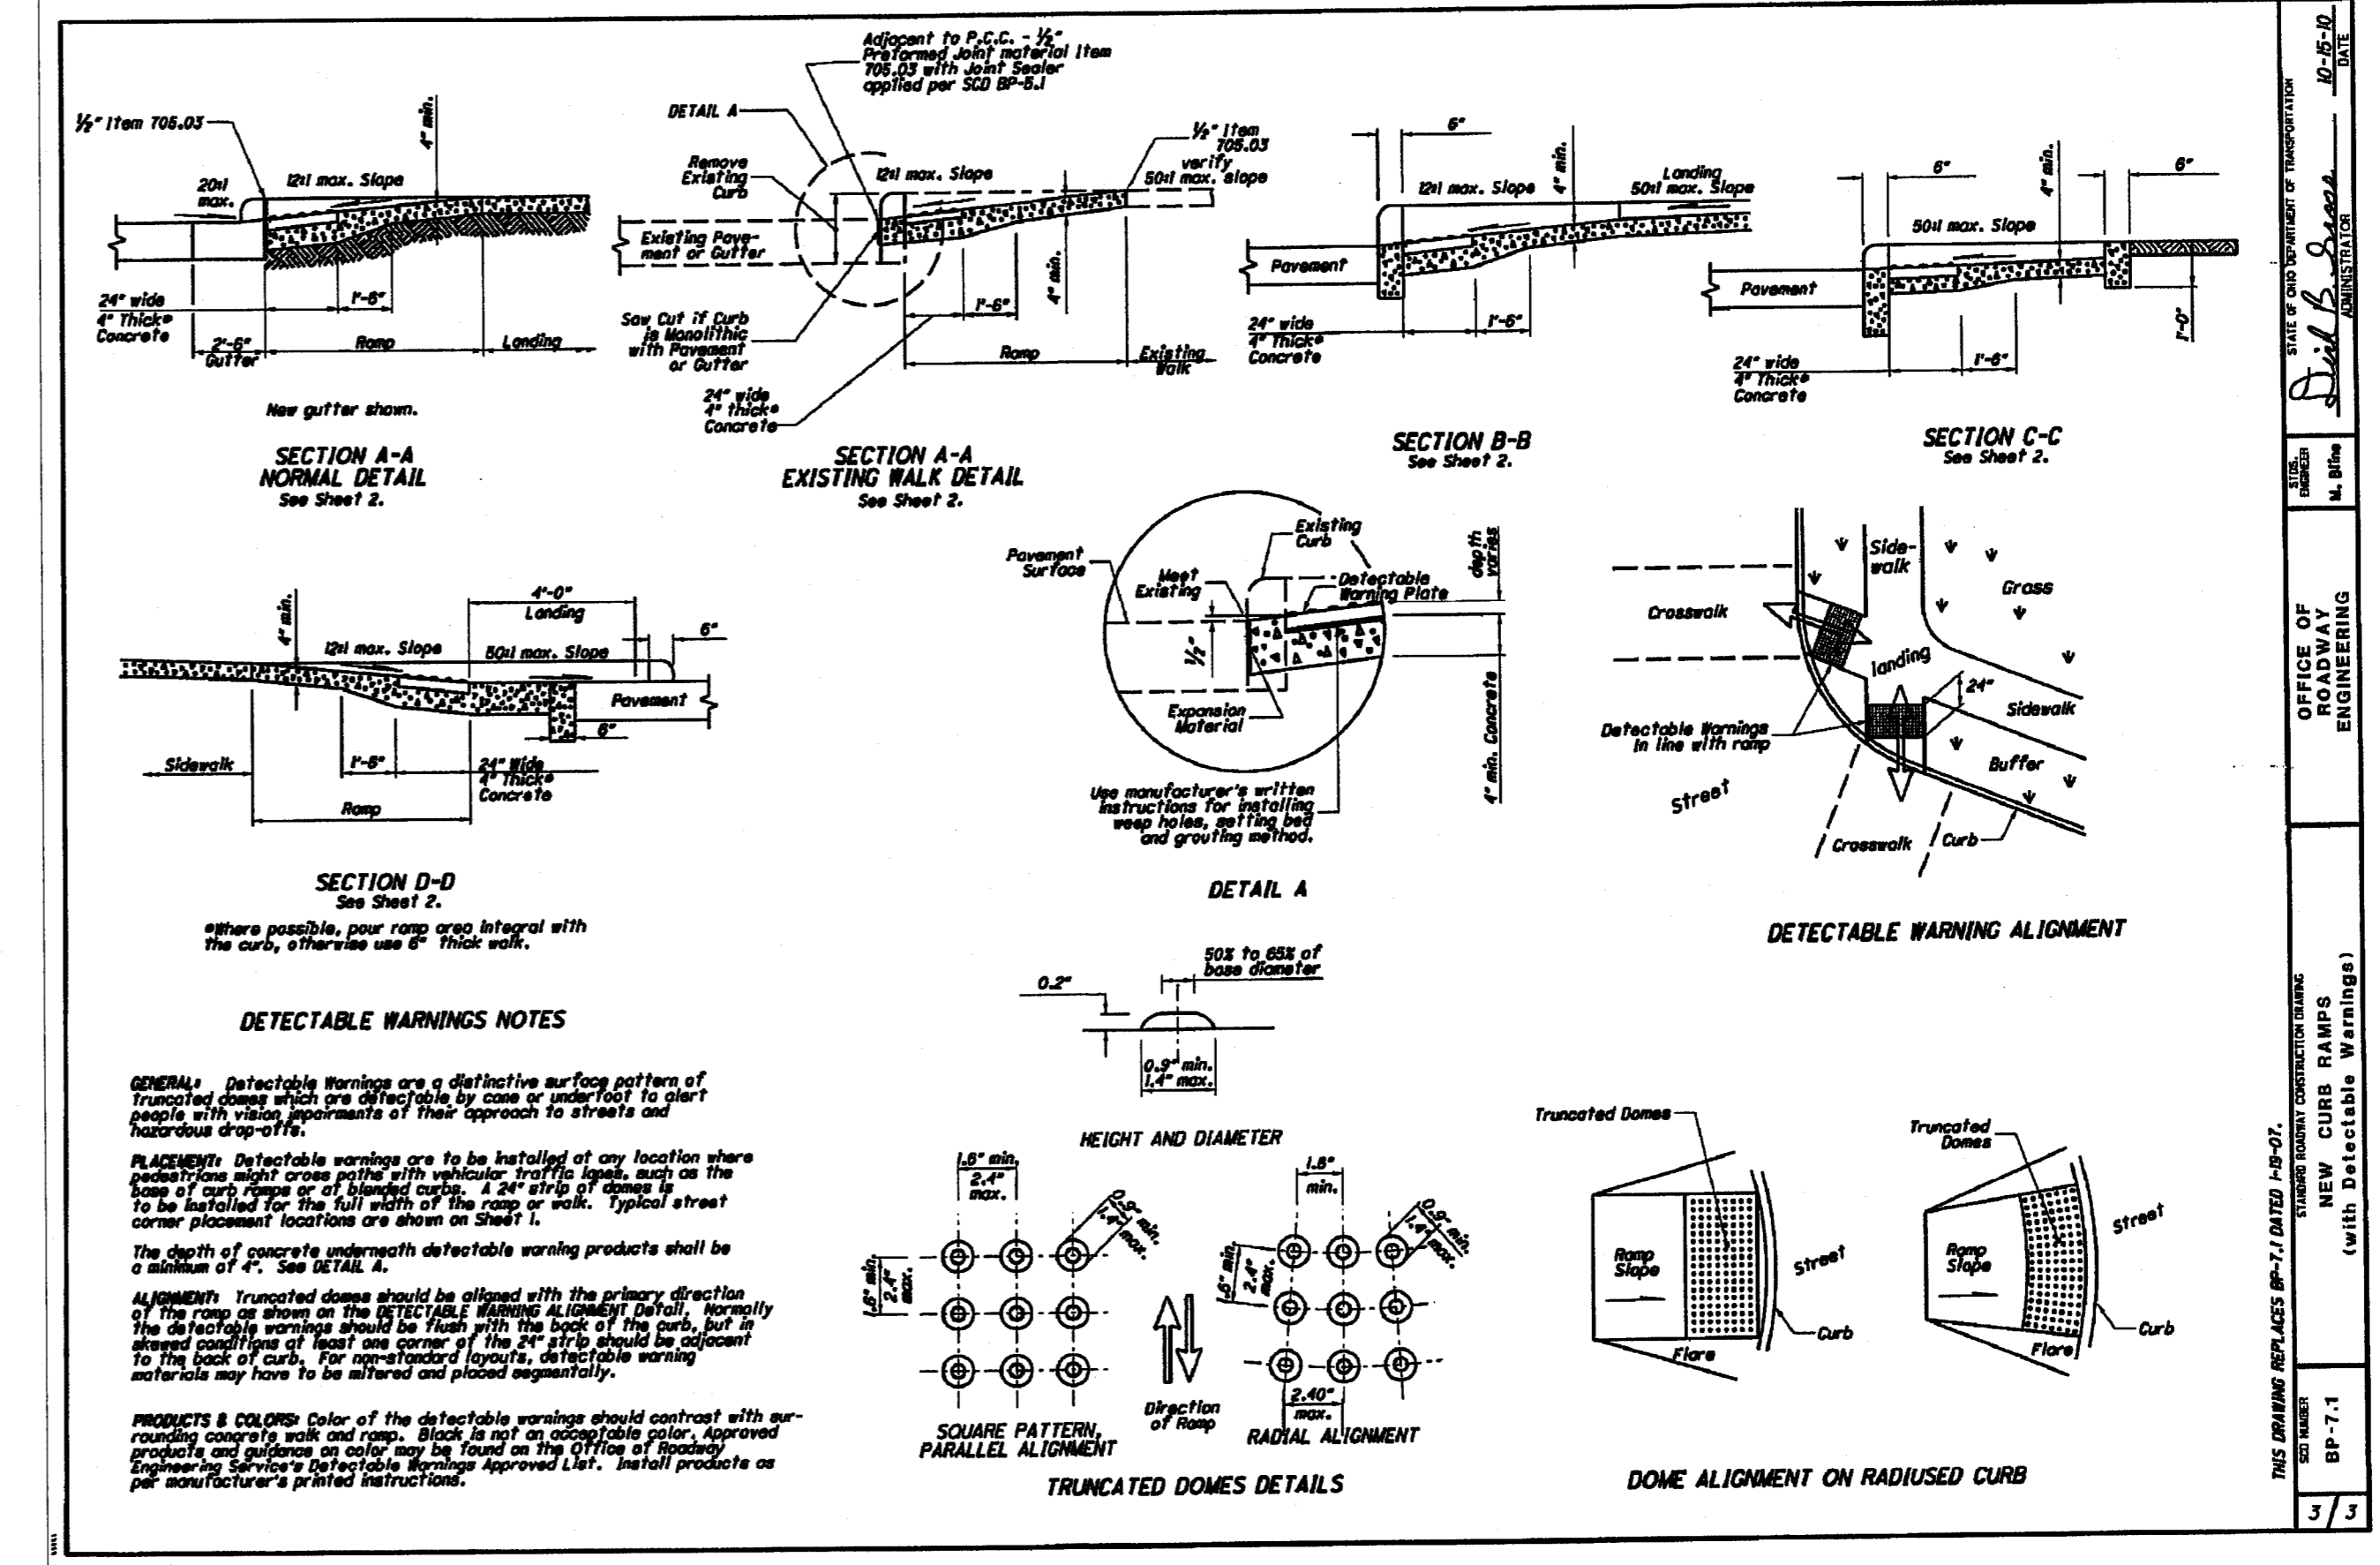

DATE OF LAST REVISION: 02-20-02
 DATE OF THIS REVISION: 02-20-02
 OFFICE OF ROADWAY ENGINEERING
 NEW CURB RAMP TYPES (with Detectable Warnings)
 SHEET NO. 3/3

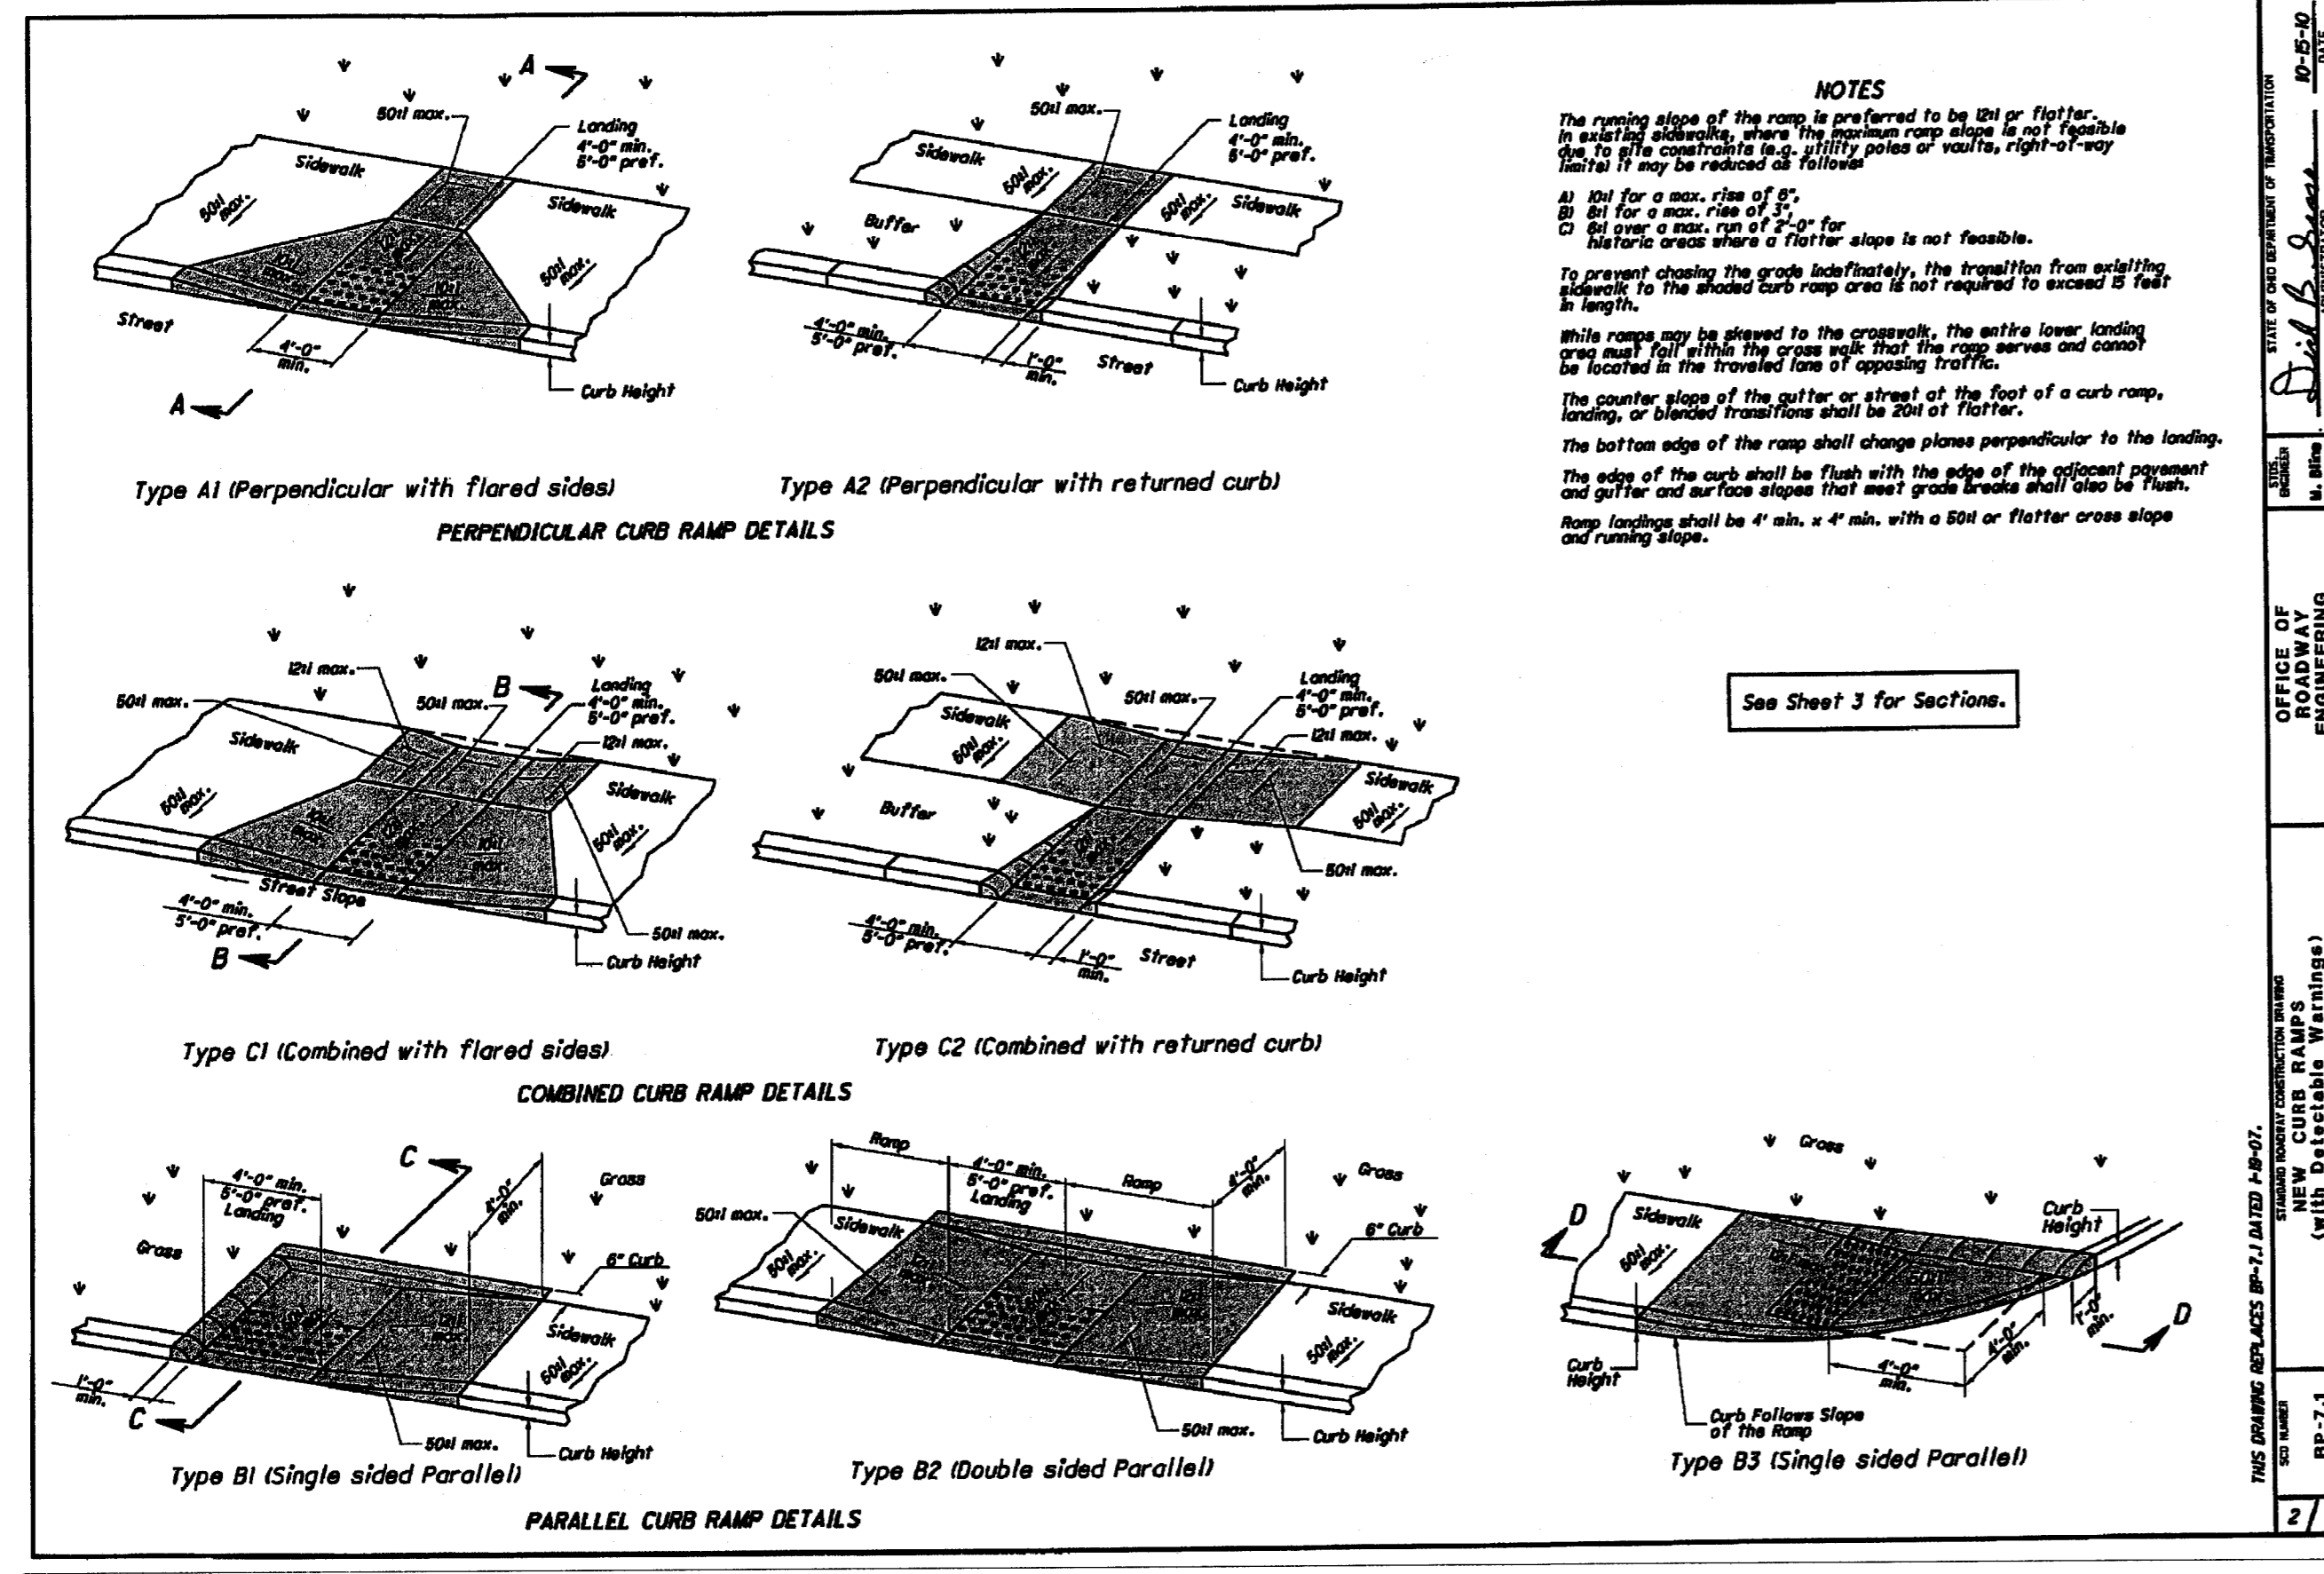


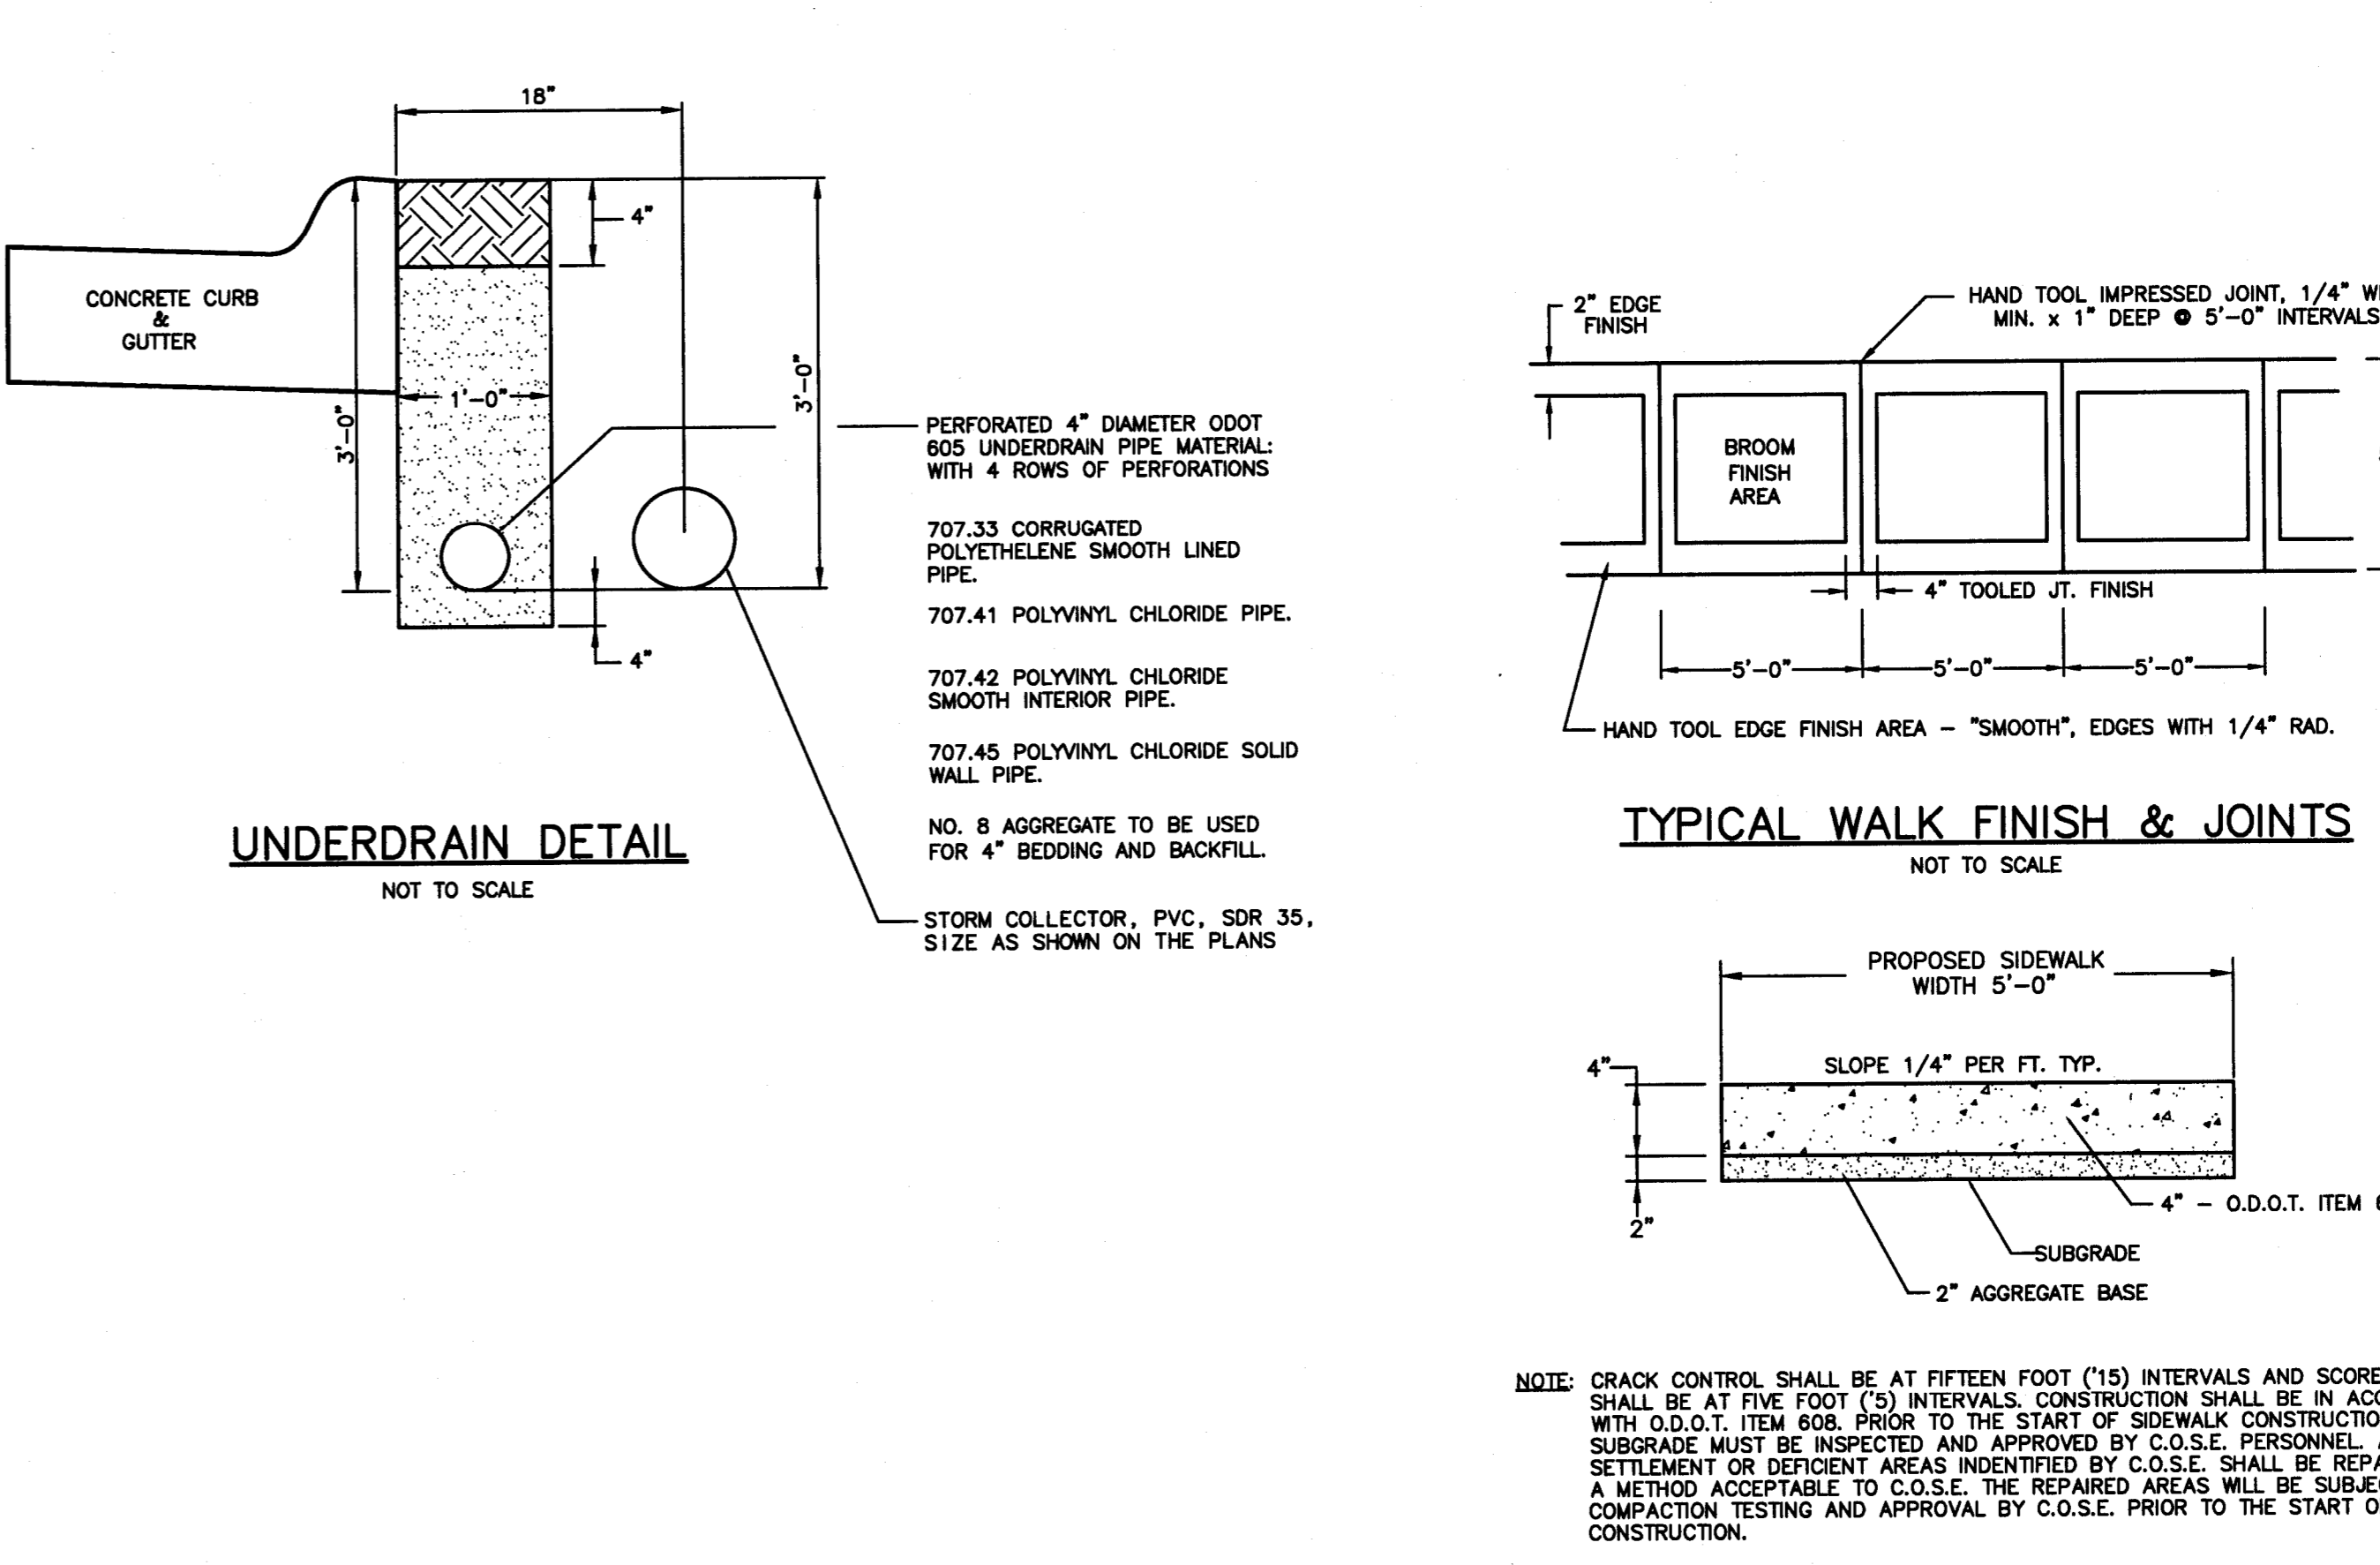


GBC DESIGN, INC.
 5875 West Market St. Akron, OH 44333-3886
 Phone 330-556-0225 Fax 330-556-0782

PULTE HOMES OF OHIO, LLC
 387 MEDINA RD., SUITE 1700
 MEDINA, OH 44256
 REP.: STAN KATANIC

BENTLEY RESERVE
 465 S. HAMETOWN RD.
 COPLEY TOWNSHIP, OHIO

TYPICAL DETAILS

DRAWN BY: T.G.W.

DATE: JAN. 4, 2011

PROJECT NO. 36048D

DRAWING NO. SD-20