



LEGEND  
--- EXISTING GRADES  
000.00 FINISHED GRADES

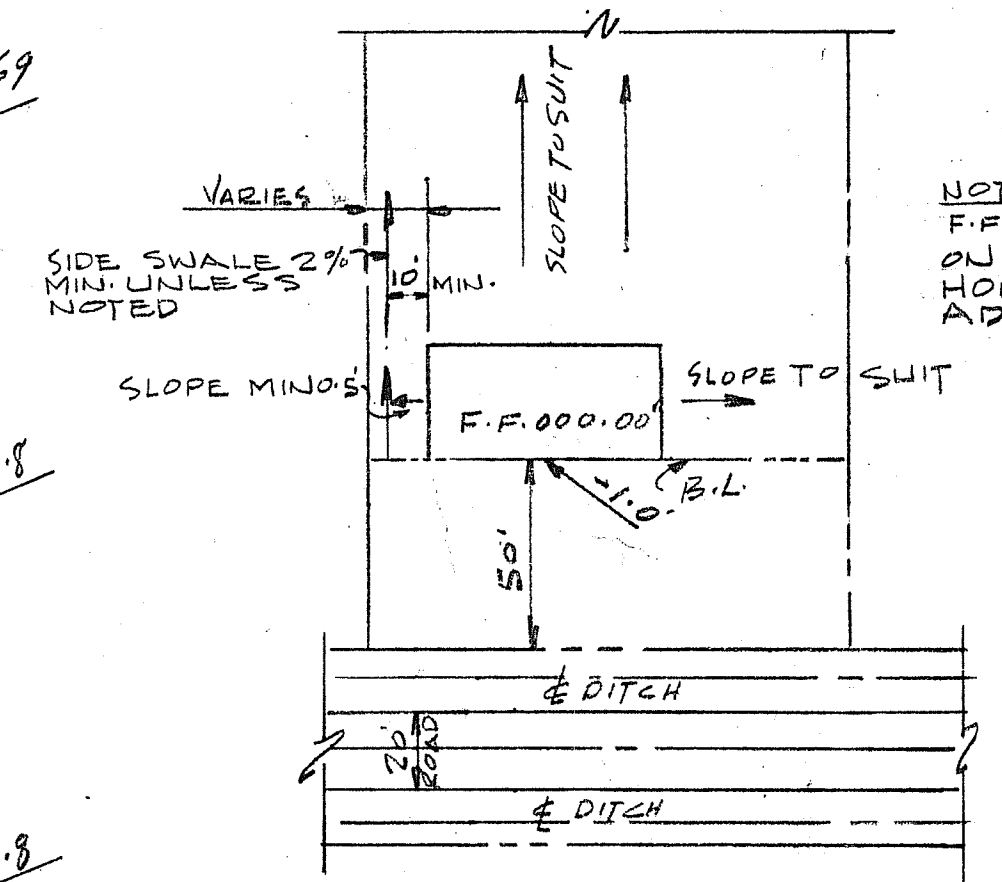

TYPICAL PLAN  
TYPE 'B' GRADING

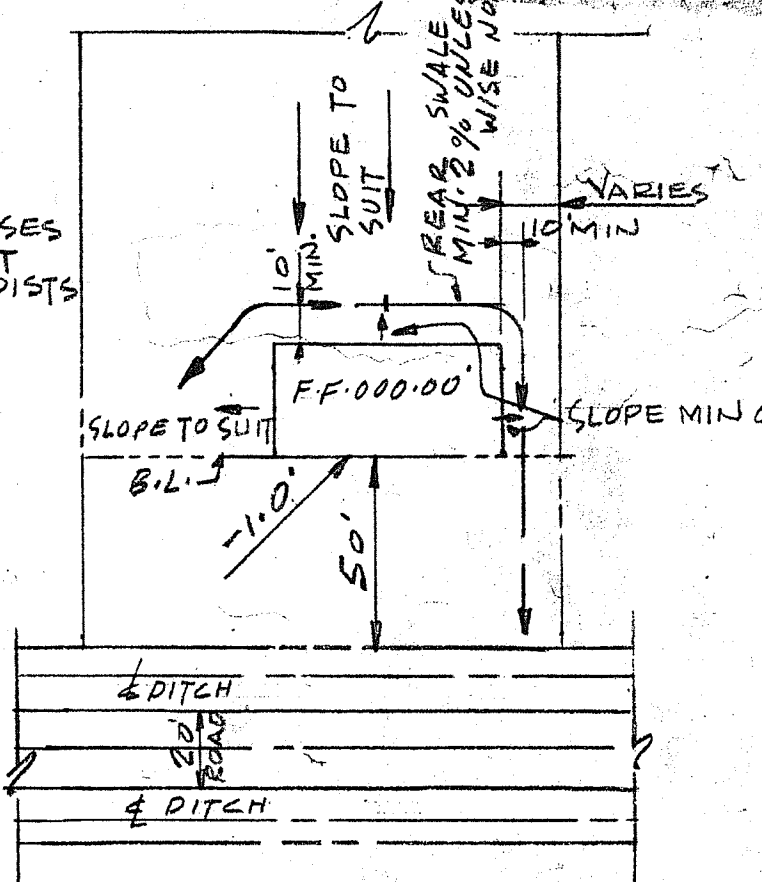

TYPICAL PLAN  
TYPE 'A' GRADING

NOTE:  
F.F. ELEV. IS FOR HOUSES  
OR SLAB BASEMENT  
HOUSES WITH 10' JOISTS  
ADD 1'

2	REVISED STORM DRAINAGE & ADDED DRIVEWAY PIPES	11-21-60	1
1	REVISED HOUSE SIZE & LOCATION	10-28-60	
SKYHAVEN SUBDIVISION			
DEVELOPMENT PLAN			
OAKMONT, NORTH & SOUTH OAKMONT			
BLOCK 1			
H. P. PETERSON - CIVIL ENGINEER			
DRN BY	CHKD BY	APPRD	DATE
EPZ	MLS		AUG 1960
SCALE		1" = 50'	
PROJECT NO.		P5911-160-25C	