



LEGEND  
 --- EXISTING GRADES  
 000.00 FINISHED GRADES

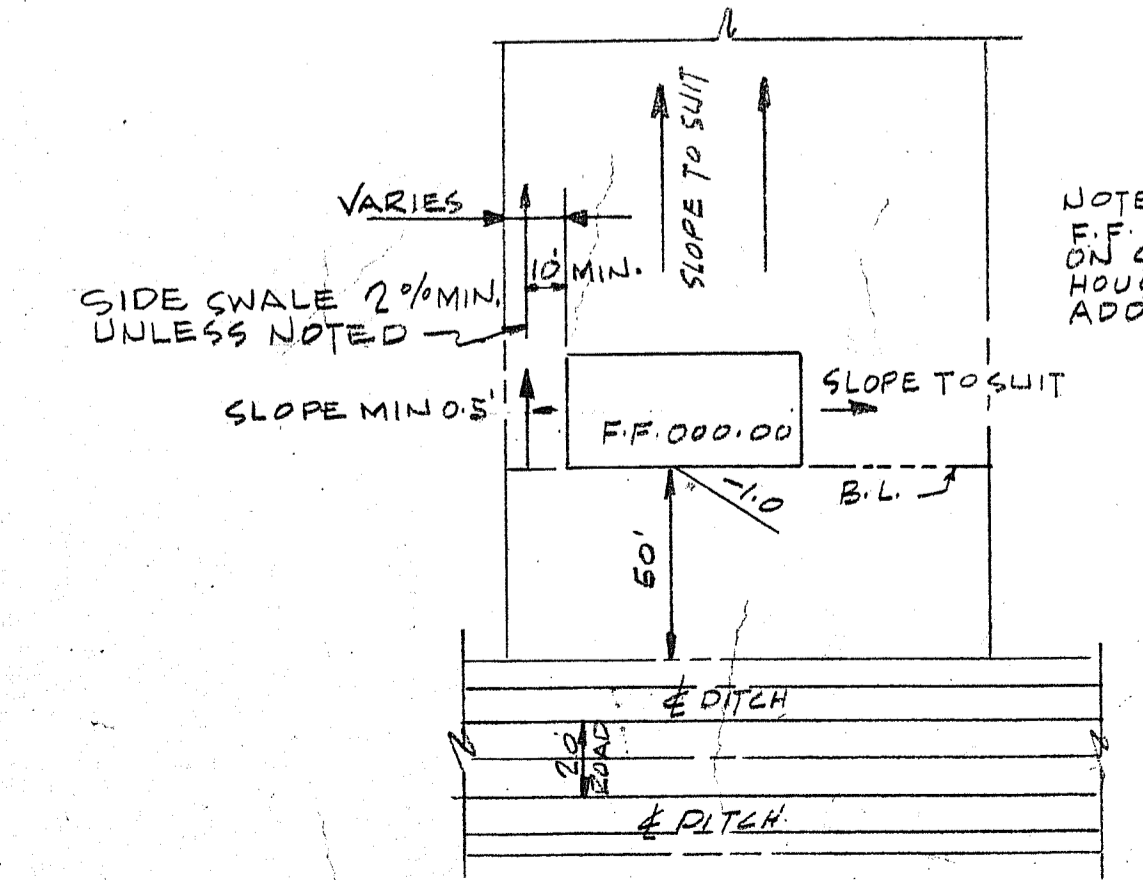

TYPICAL PLAN  
 TYPE "B" GRADING

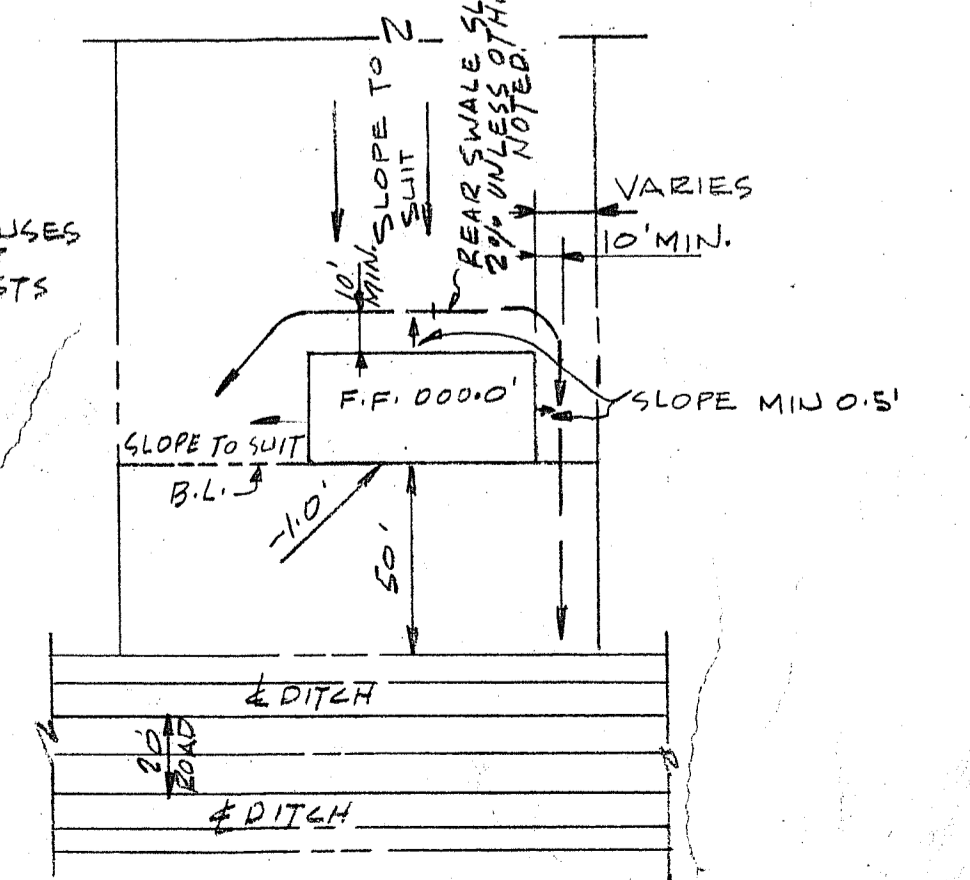

TYPICAL PLAN  
 TYPE "A" GRADING

2	REVISED STORM DRAINAGE AND ADDED DRIVEWAY PIPES 11-21-60	2
1	REVISED HOUSE SITE & LOCATION 10-20-60	2
SKYHAVEN SUBDIVISION DEVELOPMENT PLAN		
NORTH OAKMONT RD. BLOCK 1		
H.P. PETERSON - CIVIL ENGINEER		
DRWING	CHKD BY	APPROV. DATE
R.P.Z.		AUG-1960
SCALE		1"=50'
PROJECT NO.		PE911-16025C

