



NORTH OAKMONT ROAD 50'

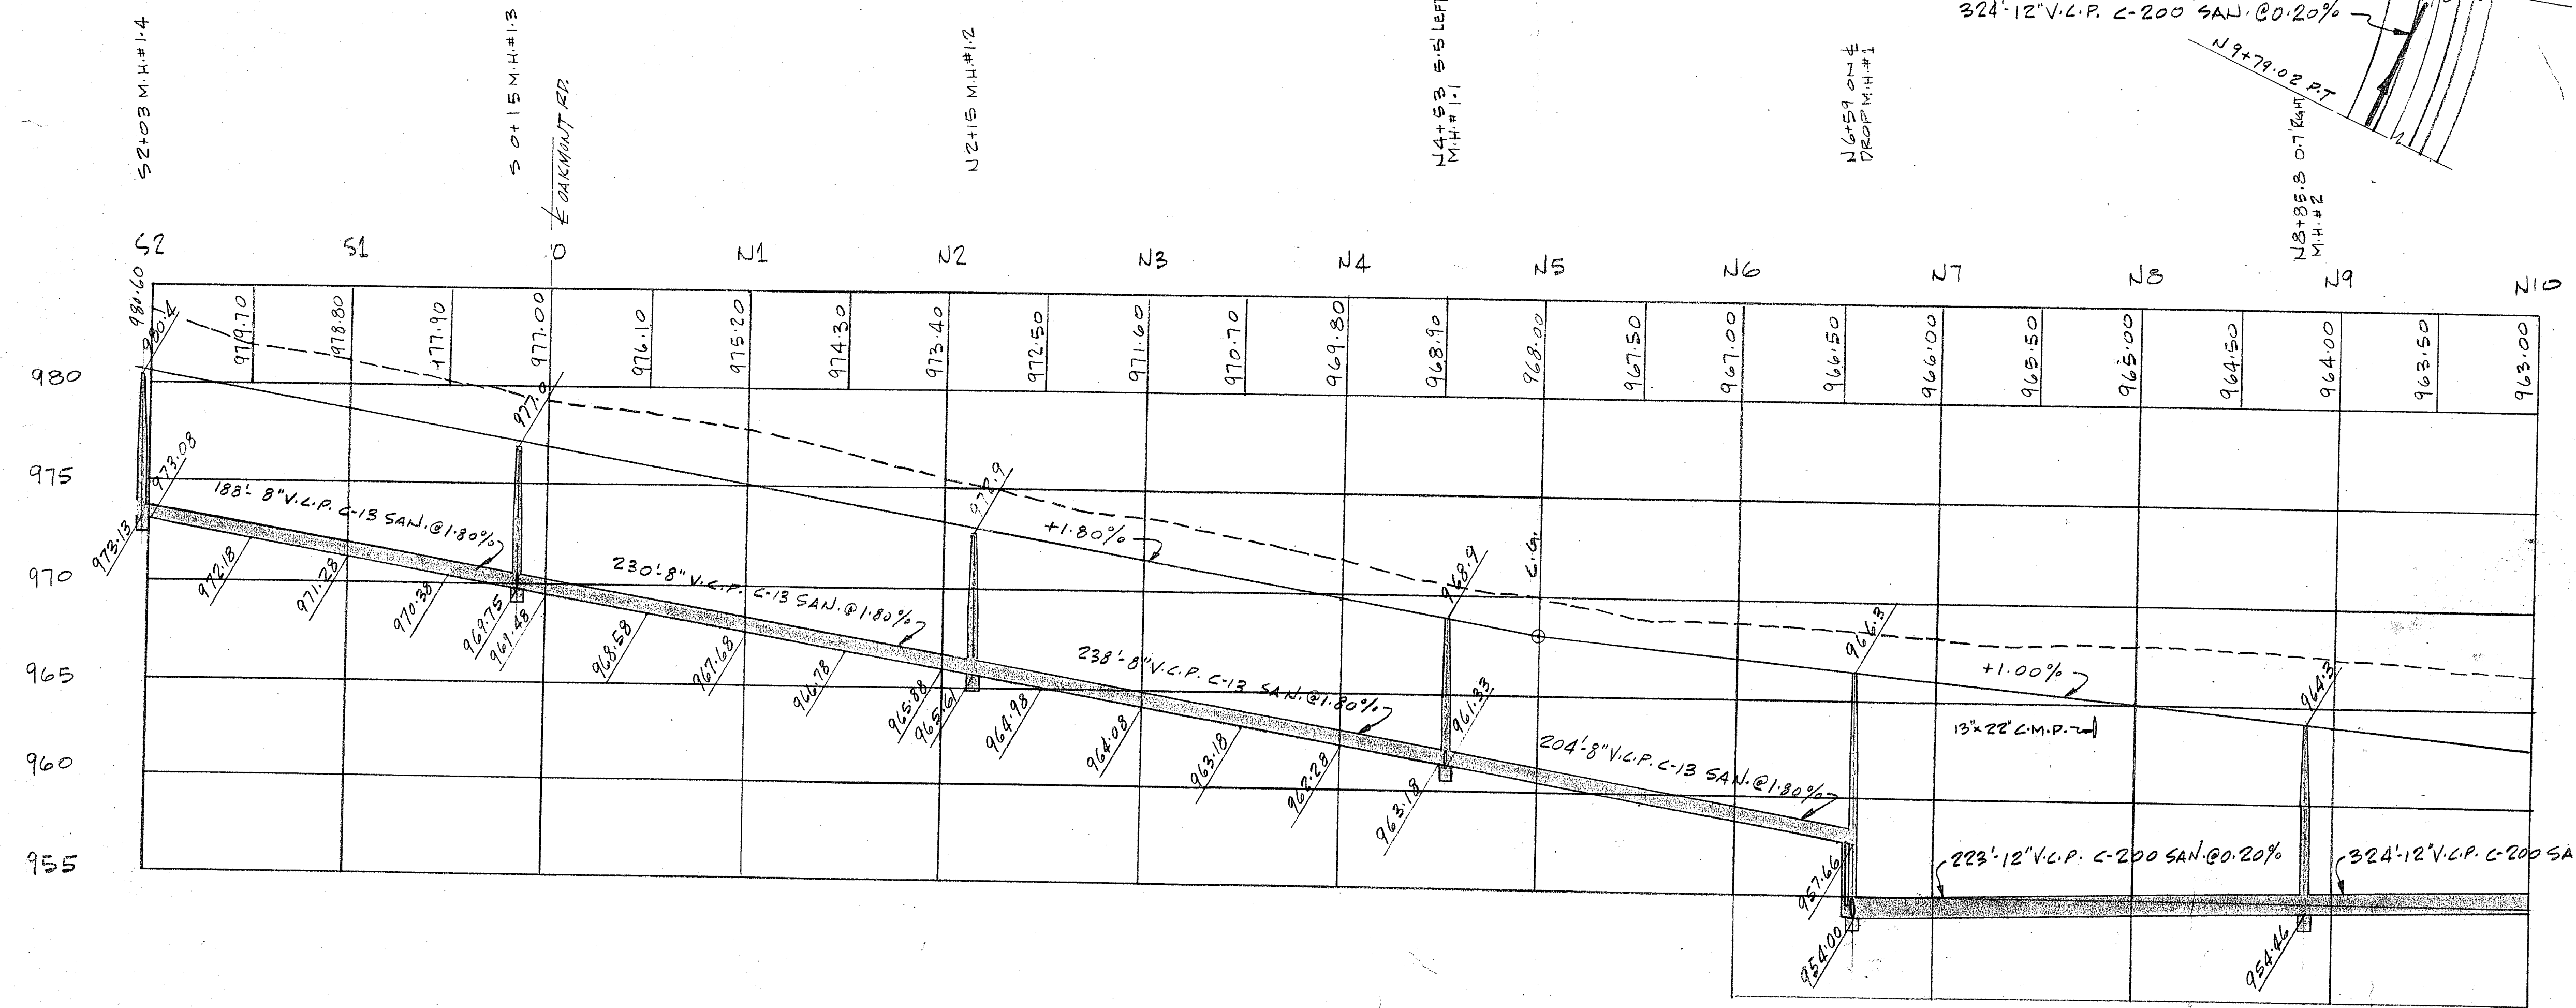

WATER MAIN TO BE 6" CAST IRON CLASS 22 PIPE & LAID WITH 6" COVER BELOW ESTABLISHED GRADE.

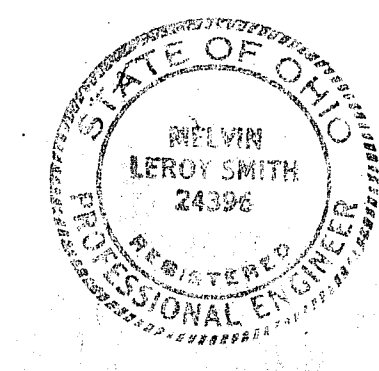

1		REVISED STORM DRAINAGE 11-21-60	2	3
SKYHAVEN SUBDIVISION				
SEWER AND WATER PLAN				
NORTH OAKMONT ROAD BLOCK 1				
H. P. PETERSON - CIVIL ENGINEER				
DRWN BY	CHKD BY	APPROVED	DATE	SCALE
E.P.E.	MLS		NOV. 1960	HORIZONTAL VERTICAL
				P5911-160-25C