

**EXISTING LEGEND**

- ⊠ MONUMENT ASSEMBLY W/ PIN
- ⊕ TEST BORE
- ⊙ STORM MANHOLE
- ⊙ SANITARY MAN HOLE
- ⊠ GRATED CURB INLET
- ⊠ GRATE INLET
- ⊠ SIGN
- ⊙ GAS OR WATER VALVE
- ⊙ HYDRANT
- ⊙ UTILITY POLE
- ⊙ LIGHT POLE
- ⊠ MAIL BOX
- ⊙ DECIDUOUS TREE
- ⊙ CONIFER TREE
- ⊙ RIP RAP
- R.D. UTILITY LOCATED FROM RECORD PLAN
- ⊙ EASEMENT/EXCEPTION (SEE NOTES ON THIS SHEET)

ARCHITECTS • CIVIL ENGINEERS

**paradigm design**

550 3 MILE N.W.  
SUITE B  
GRAND RAPIDS, MI 49544

PHONE (616) 785-5656  
FAX (616) 785-5657  
WEB PARADIGMAE.COM

**PROJECT**

**GFS MARKETPLACE**

BILL M. MADLOCK, P.E.  
OH - REGISTRATION #E-64742  
EXP. DATE 1/23/2012

**COPLEY TOWNSHIP**

TEMP 120 ROTHROCK ROAD  
AKRON, OH

**BLDG OWNER:**

**GFS MARKETPLACE REALTY FIVE, LLC**

P.O. BOX 1812  
GRAND RAPIDS, MI

**RELEASE DATE**

12-28-11	PRELIMINARY PLAN
2-6-12	IMPROVEMENT PLAN REVIEW
4-3-12	REV. PER IMPROVEMENT PLAN COMMENT
4-23-12	OWNER REVIEW
4-27-12	FOR PERMITS & CONSTRUCTION
5-21-12	FOR PERMITS, BIDS & CONSTRUCTION
08-15-12	BULLETIN #1


**PROJECT**

**1105054**

**SHEET**

**G100**

**OHIO UTILITIES PROTECTION SERVICE**  
TWO WORKING DAYS BEFORE YOU DIG Call 1-800-362-2764

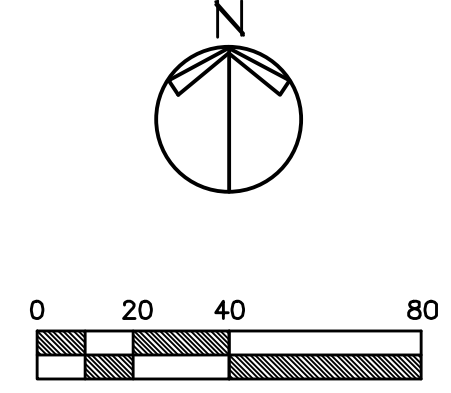

**NOTE:**  
ALL UTILITIES SHOWN ARE APPROXIMATE LOCATIONS FROM FIELD DATA AND AVAILABLE INFORMATION. THEY SHOULD NOT BE INTERPRETED AS EXACT LOCATIONS NOR SHOULD THEY BE ASSUMED TO BE THE ONLY UTILITIES IN THE AREA.

**SITE REMOVALS / EXISTING CONDITIONS PLAN**

Monday, August 26, 2013, at 8:07am C:\1105054\GFS\_Copley\_Township\_Oh\_Akron\Drawings\G0100 - 054.dwg vet

**EXISTING STRUCTURE TABLE**

ST-1 EX GRATE CURB INLET TOP 1014.46 INV. 12' CPP N 1010.61 INV. 12' CPP 554 N 1010.61	ST-7 STORM M.H. TOP 1014.06 INV. 24' CPP S 1007.41 INV. 24' CPP E 1004.58 INV. 12' CPP N 1008.36	SA-1 SAN. M.H. TOP 1010.21 INV. 8' VIT S 944.24 INV. 8' VIT N 944.25 INV. 6' PVC N 944.19 INV. 12' PVC E 944.19 INV. 6' PVC NH 1003.14 (INSIDE DROP)
ST-2 EX GRATE CURB INLET TOP 1004.52 INV. 12' CPP N 1005.61 INV. 12' CPP S 1004.18 INV. 18' CONC. N 1005.61	ST-8 GRATED CURB INLET WINDOW 1013.25 WINDOW 1013.25 ST-9 GRATED CURB INLET WINDOW 1013.25	SA-2 SAN. M.H. TOP 1014.18 INV. 8' VIT S 1001.13 INV. 8' VIT N 1001.03
ST-3 EX GRATE INLET TOP 1008.35 ADJUST 1004.60 INV. 12' CPP SE 1004.20 INV. 12' CPP N 1002.65 INV. 18' CONC. E 1002.56 INV. 12' CONC. NH 1004.60	ST-10 EX GRATE INLET TOP 1028.10 INV. 12' CPP E 1025.05	SA-3 SAN. M.H. TOP 1004.80 INV. 8' VIT S 946.40 INV. 8' VIT N 946.85
ST-4 EX GRATE CURB INLET WINDOW 1008.88 INV. 12' CPP N 1005.73	ST-11 EX GRATE INLET TOP 1014.42 INV. 12' CPP E 4 N 1016.32	SA-4 SAN. M.H. TOP 1028.16 INV. 6' PVC E 1014.66 INV. 6' PVC N 1014.76 INV. 6' PVC E 1014.76
ST-5 EX GRATE CURB INLET WINDOW 1008.82	ST-12 EX GRATE INLET TOP 1011.43 INV. 12' CPP N 1004.23 INV. 12' CPP S 1004.23 INV. 48' CMP S 1004.33	SA-5 SAN. M.H. TOP 1016.48 INV. 6' PVC N 1010.38 INV. 6' PVC E 1010.18
ST-6 EX GRATE INLET TOP 1008.38 INV. 18' CONC. E 1000.13 INV. 18' CONC. W 1000.28	ST-13 STORM M.H. TOP 1004.76 INV. 12' CPP E 1003.30 INV. 12' CPP S 1003.50	

**UTILITY CONTACTS**

<b>CABLE:</b> TIME WARNER CABLE NORTHEAST OHIO DIVISION 8385 BAVARIA ROAD MAGEDONIA, OH 44096 CONTACT: DENNIS THOMSON (330) 463-3620, x114	<b>SANITARY:</b> SUMMIT COUNTY DEPARTMENT OF ENVIRONMENTAL SERVICES (D.O.E.S.) 2525 STATE ROAD CUYAHOGA FALLS, OH 44223 CONTACT: DON GALLMORE (330) 426-2414 (PERMITS) (330) 426-2444 (ENGINEERING)
<b>ELECTRIC:</b> OHIO EDISON ATTN: MIKE ANDERSON 1810 N. MARKET STREET FAIRLAWN BUILDING 1 AKRON, OH 44313 (330) 436-1461	<b>HATER:</b> AKRON PUBLIC UTILITIES BUREAU UTILITIES ENGINEERING SECTION 211 CENTER BUILDING 146 SOUTH HIGH STREET, SUITE 303 AKRON, OH 44308 CONTACT: JOE OKRLESH (330) 375-2640, x6418
<b>GAS:</b> DOMINION EAST OHIO COMPANY 1000 WEST HILBETH ROAD AKRON, OH 44314 (330) 748-1124 (800) 362-7557	<b>FIBER OPTIC:</b> LEVEL 3 COMMUNICATIONS 4000 CHESTER STREET CLEVELAND, OH 44103 CONTACT: MARVIN MUNCY (414) 304-5140
<b>TELEPHONE:</b> VERIZON 6223 NORALK ROAD MEDINA, OH 44256 (330) 722-4500	<b>EROSION AND SEDIMENT:</b> SUMMIT SOIL & WATER CONSERVATION DISTRICT (S.W.C.D.) 2475 FRONT STREET, SUITE D CUYAHOGA FALLS, OH 44221
<b>STORM:</b> SUMMIT COUNTY ENGINEER 530 E. SOUTH STREET AKRON, OH 44301	