

EXISTING LEGEND

- MONUMENT ASSEMBLY W/ PIN
- TEST BORE
- STORM MANHOLE
- SANITARY MAN HOLE
- GRATED CURB INLET
- GRATE INLET
- SIGN
- GAS OR WATER VALVE
- HYDRANT
- UTILITY POLE
- LIGHT POLE
- MAIL BOX
- DECIDUOUS TREE
- CONIFER TREE
- RIP RAP
- R.D. UTILITY LOCATED FROM RECORD PLAN
- EASEMENT/EXCEPTION (SEE NOTES ON THIS SHEET)

EXISTING STRUCTURE TABLE

ST-1 EX GRATE CURB INLET TOP 1014.46 INV. 12" C/P W 1010.61 INV. 12" C/P S 1007.41 INV. 12" C/P N 1008.36	ST-2 EX GRATE CURB INLET TOP 1004.52 INV. 12" C/P W 1005.61 INV. 12" C/P S 1004.91 INV. 18" C/P N 1005.61	ST-3 EX GRATE INLET TOP 1008.39 INV. 12" C/P W 1002.65 INV. 18" CONC. E 1002.25 INV. 12" CONC. N 1004.60	ST-4 EX GRATE CURB INLET WINDOW 1008.88 INV. 12" C/P N 1005.73	ST-5 EX GRATE CURB INLET WINDOW 1008.82	ST-6 EX GRATE INLET TOP 1008.39 INV. 18" CONC. E 1000.13 INV. 18" CONC. W 1000.28	ST-7 STORM M.H. TOP 1014.06 INV. 24" C/P S 1007.41 INV. 24" C/P E 1004.58 INV. 12" C/P W 1008.36	ST-8 GRATED CURB INLET WINDOW 1013.25 WINDOW 1013.25	ST-9 GRATED CURB INLET WINDOW 1013.25 WINDOW 1013.25	ST-10 EX GRATE INLET TOP 1028.10 INV. 12" C/P E 1025.05	ST-11 EX GRATE INLET TOP 1014.12 INV. 12" C/P E 4 W 1016.32	ST-12 EX GRATE INLET TOP 1011.43 INV. 12" C/P W 1004.23 INV. 12" C/P N 1004.23 INV. 48" C/P S 1004.33	ST-13 STORM M.H. TOP 1004.78 INV. 12" C/P E 1003.30 INV. 12" C/P S 1003.50	SA-1 SAN. M.H. TOP 1010.28 INV. 8" VIT S 884.24 INV. 8" VIT N 884.25 INV. 8" VIT W 884.14 INV. 12" PVC E 884.18 INV. 6" PVC N 1009.18 (INSIDE DROFF)	SA-2 SAN. M.H. TOP 1014.18 INV. 8" VIT S 1001.13 INV. 8" VIT N 1001.03	SA-3 SAN. M.H. TOP 1004.80 INV. 8" VIT S 886.80 INV. 8" VIT N 886.85	SA-4 SAN. M.H. TOP 1028.16 INV. 6" PVC E 1018.66 INV. 6" PVC W 1014.16 INV. 6" PVC N 1014.16	SA-5 SAN. M.H. TOP 1016.48 INV. 6" PVC W 1010.38 INV. 6" PVC E 1010.18
---	---	--	--	--	--	--	--	--	---	---	---	---	---	---	---	--	---

PROPOSED STRUCTURE TABLE

ST-1, 4' STORM MANHOLE (DOT NO. 3) RIM: 1015.46 18" (W) INV. 1004.07 21" (N) INV. 1008.82	ST-2, 4' STORM MANHOLE (DOT NO. 3) RIM: 1021.44 18" (W) INV. 1018.12 18" (E) INV. 1021.10	CB-3, 0DOT 2-3 CATCH BASIN RIM: 1026.18 15" (W) INV. 1021.21 12" (E) INV. 1018.16 12" (N) INV. 1014.26 4" (W) INV. 1024.18	CB-4, 0DOT 2-3 CATCH BASIN RIM: 1028.85 12" (W) INV. 1021.70 12" (E) INV. 1014.36 4" (W) INV. 1024.85	CB-5, 0DOT 2-3 CATCH BASIN (DOT NO. 3) RIM: 1021.54 12" (W) INV. 1020.98 12" (E) INV. 1020.89 4" (N) INV. 1025.34	ST-6, 4' STORM MANHOLE (DOT NO. 3) RIM: 1028.36 12" (W) INV. 1021.25 12" (E) INV. 1021.25	CB-7, 0DOT 2-3 CATCH BASIN RIM: 1024.70 12" (W) INV. 1021.70 8" (N) INV. 1021.70 (FTG. DRAIN)	CB-8, 0DOT 2-3 CATCH BASIN RIM: 1025.62 12" (W) INV. 1022.62 15" (S) INV. 1022.31	CB-10, 0DOT 2-3 CATCH BASIN (OUTLET CONTROL STRUCTURE - SEE DETAIL ON SHEET C304) RIM: 1020.50 12" (E) INV. 1004.40 6" PVC @ 1004.50 6" ORIFICE @ 1008.30	S-1, 4' SANITARY MANHOLE RIM: 1028.04 6" (W) INV. 1023.00 6" (N) INV. 1016.32	S-2, 4' SANITARY MANHOLE RIM: 1021.26 6" (W) INV. 1021.00 6" (E) INV. 1012.00
---	---	---	---	--	---	--	--	---	--	--

UTILITY CONTACTS

CABLE:
TIME WARNER CABLE
NORTHWEST OHIO DIVISION
8385 BAVARIA ROAD
MALEDONIA, OH 44056
CONTACT: DENNIS THOMPSON
(330) 436-3620, x114

ELECTRICAL:
OHIO EPISON
ATTN: MIKE ANDERSON
FAIRLAWN BUILDING 1
AKRON, OH 44313
(330) 436-1461

GAS:
DOMINION EAST OHIO COMPANY
1000 WEST HILBETH ROAD
AKRON, OH 44314
(330) 788-7124
(800) 862-7597

TELEPHONE:
VERIZON
6223 NORWALK ROAD
MEDINA, OH 44226
(330) 122-4588


STORM:
SUMMIT COUNTY ENGINEER
538 E. SOUTH STREET
AKRON, OH 44311

SANITARY:
SUMMIT COUNTY DEPARTMENT OF
ENVIRONMENTAL SERVICES (D.O.E.S.)
2525 STATE ROAD
CUTANOGA FALLS, OH 44223
CONTACT: DON GALLIMORE
(330) 426-2414 (PERMITS)
(330) 426-2444 (ENGINEERING)

WATER:
AKRON PUBLIC UTILITIES BUREAU
UTILITIES ENGINEERING SECTION
211 CITICENTR BUILDING
146 SOUTH HIGH STREET, SUITE 303
AKRON, OH 44308
CONTACT: JOE OKOLISH
(330) 378-2640, x6413

FIBER OPTIC:
LEVEL 3 COMMUNICATIONS
4000 CHESTER STREET
CLEVELAND, OH 44103
CONTACT: MARVIN MUNCY
(414) 504-5190

EROSION AND SEDIMENT:
SUMMIT SOIL & WATER CONSERVATION
DISTRICT (S.W.C.D.)
2475 FRONT STREET, SUITE D
CUTANOGA FALLS, OH 44221

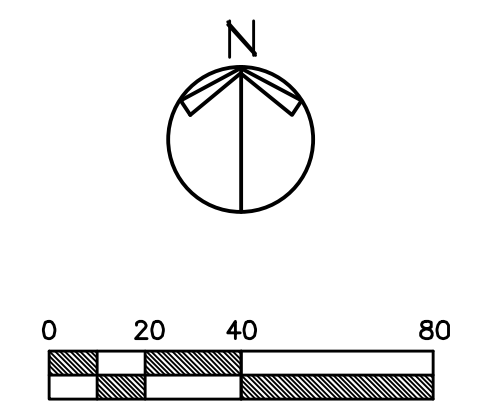

ARCHITECTS • CIVIL ENGINEERS

paradigm design

550 3 MILE N.W.
SUITE B
GRAND RAPIDS, MI 49544

PHONE (616) 785-5656
FAX (616) 785-5657
WEB PARADIGMAE.COM

PROJECT

GFS MARKETPLACE

BILL M. MADLOCK, P.E.
OH - REGISTRATION #E-64742
EXP. DATE 1/23/2012

COPLEY TOWNSHIP

TEMP 120 ROTHROCK ROAD
AKRON, OH

BLDG OWNER:

GFS MARKETPLACE REALTY FIVE, LLC

P.O. BOX 1812
GRAND RAPIDS, MI

RELEASE DATE

12-28-11	PRELIMINARY PLAN
2-6-12	IMPROVEMENT PLAN REVIEW
4-3-12	REV. PER IMPROVEMENT PLAN COMMENT
4-27-12	FOR PERMITS & CONSTRUCTION
5-21-12	FOR PERMITS, BIDS & CONSTRUCTION
5-29-12	ADDENDUM #1
9-13-12	BULLETIN #2

PROJECT

1105054

SHEET

C101

OHIO UTILITIES PROTECTION SERVICE

TWO WORKING DAYS BEFORE YOU DIG Call 1-800-362-2764

NOTE:
ALL UTILITIES SHOWN ARE APPROXIMATE LOCATIONS FROM FIELD DATA AND AVAILABLE INFORMATION. THEY SHOULD NOT BE INTERPRETED AS EXACT LOCATIONS NOR SHOULD THEY BE ASSUMED TO BE THE ONLY UTILITIES IN THE AREA.

Monday, August 26, 2013, at 8:11am C:\1105054 GFS Copy\Drawing\Township\1105054\C101-054.dwg ver