

ARCHITECTS • CIVIL ENGINEERS

**paradigm design**

550 3 MILE N.W.  
SUITE B  
GRAND RAPIDS, MI 49544

PHONE (616) 785-5656  
FAX (616) 785-5657  
WEB PARADIGMAE.COM

PROJECT

**GFS MARKETPLACE**

BILL M. MADLOCK, P.E.  
OH - REGISTRATION #E-64742  
EXP. DATE 1/23/2012

COPLY TOWNSHIP

TEMP 120 ROTHROCK ROAD  
AKRON, OH

BLDG OWNER:

**GFS MARKETPLACE REALTY FIVE, LLC**

P.O. BOX 1812  
GRAND RAPIDS, MI

RELEASE DATE

2-6-12 IMPROVEMENT PLAN REVIEW  
4-3-12 REV. PER IMPROVEMENT PLAN COMMENT  
4-23-12 OWNER REVIEW  
4-27-12 FOR PERMITS & CONSTRUCTION  
5-21-12 FOR PERMITS, BIDS & CONSTRUCTION


PROJECT

1105054

SHEET

**C102**

EXISTING STRUCTURE TABLE		
ST-1 EX GRATE CURB INLET TOP 1014.46 INV. 12" CPP N 1010.61 INV. 12" CPP 554 N 1010.61	ST-7 STORM M.H. TOP 1014.06 INV. 24" CPP S 1007.41 INV. 24" CPP E 1004.58 INV. 12" CPP W 1008.36	SA-1 SAN. M.H. TOP 1010.21 INV. 8" VIT S 994.24 INV. 8" VIT N 994.25 INV. 6" PVC N 994.74 INV. 12" PVC E 994.91 INV. 6" PVC N 1003.14
ST-2 EX GRATE CURB INLET TOP 1004.52 INV. 12" CPP N 1005.61 INV. 12" CPP S 1004.81 INV. 18" CPP N 1005.61	ST-8 GRATED CURB INLET WINDOW 1013.25 WINDOW 1013.25	SA-2 SAN. M.H. TOP 1014.8 INV. 8" VIT S 1001.13 INV. 8" VIT N 1001.03
ST-3 EX GRATE INLET TOP 1008.35 ADJUST 1004.60 INV. 12" CPP SE 1004.20 INV. 12" CPP N 1002.65 INV. 18" CONC. E 1002.55 INV. 12" CONC. N 1004.60	ST-10 EX GRATE INLET TOP 1028.10 INV. 12" CPP E 1025.05	SA-3 SAN. M.H. TOP 1004.80 INV. 8" VIT S 996.40 INV. 8" VIT N 996.85
ST-4 EX GRATE CURB INLET WINDOW 1008.80 INV. 12" CPP N 1005.73	ST-11 EX GRATE INLET TOP 1014.42 INV. 12" CPP E 4 H 1016.32	SA-4 SAN. M.H. TOP 1028.16 INV. 6" PVC E 1014.66 INV. 6" PVC N 1014.76 INV. 6" PVC E 1014.76
ST-5 EX GRATE CURB INLET WINDOW 1008.82	ST-12 EX GRATE INLET TOP 1011.43 INV. 12" CPP N 1004.23 INV. 12" CPP N 1004.23 INV. 48" CMP S 1004.33	SA-5 SAN. M.H. TOP 1016.48 INV. 6" PVC W 1010.38 INV. 6" PVC E 1010.18
ST-6 EX GRATE INLET TOP 1008.38 INV. 18" CONC. E 1000.13 INV. 18" CONC. W 1000.28	ST-13 STORM M.H. TOP 1004.78 INV. 12" CPP E 1003.30 INV. 12" CPP S 1003.50	

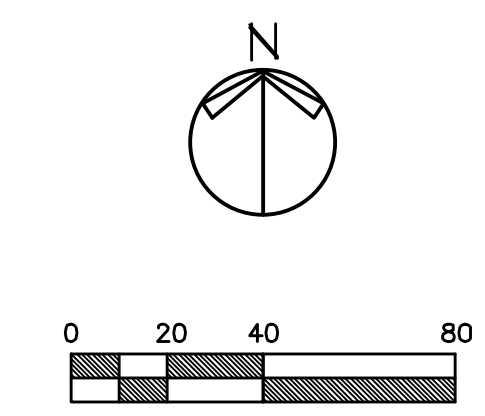

OHIO UTILITIES PROTECTION SERVICE  
TWO WORKING DAYS BEFORE YOU DIG Call 1-800-362-2764

NOTE: ALL UTILITIES SHOWN ARE APPROXIMATE LOCATIONS FROM FIELD DATA AND AVAILABLE INFORMATION. THEY SHOULD NOT BE INTERPRETED AS EXACT LOCATIONS NOR SHOULD THEY BE ASSUMED TO BE THE ONLY UTILITIES IN THE AREA.

Monday, August 26, 2013, at 8:10am C:\1105054 GFS Copley Township, Oh Akron\Drawings\G102 - 1105054\C101-054.dwg vrf