



JOHN VOLOSEN, P.E. DATE

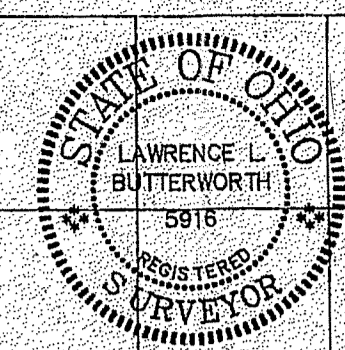


LAWRENCE L. BUTTERWORTH, REG. SUR. DATE

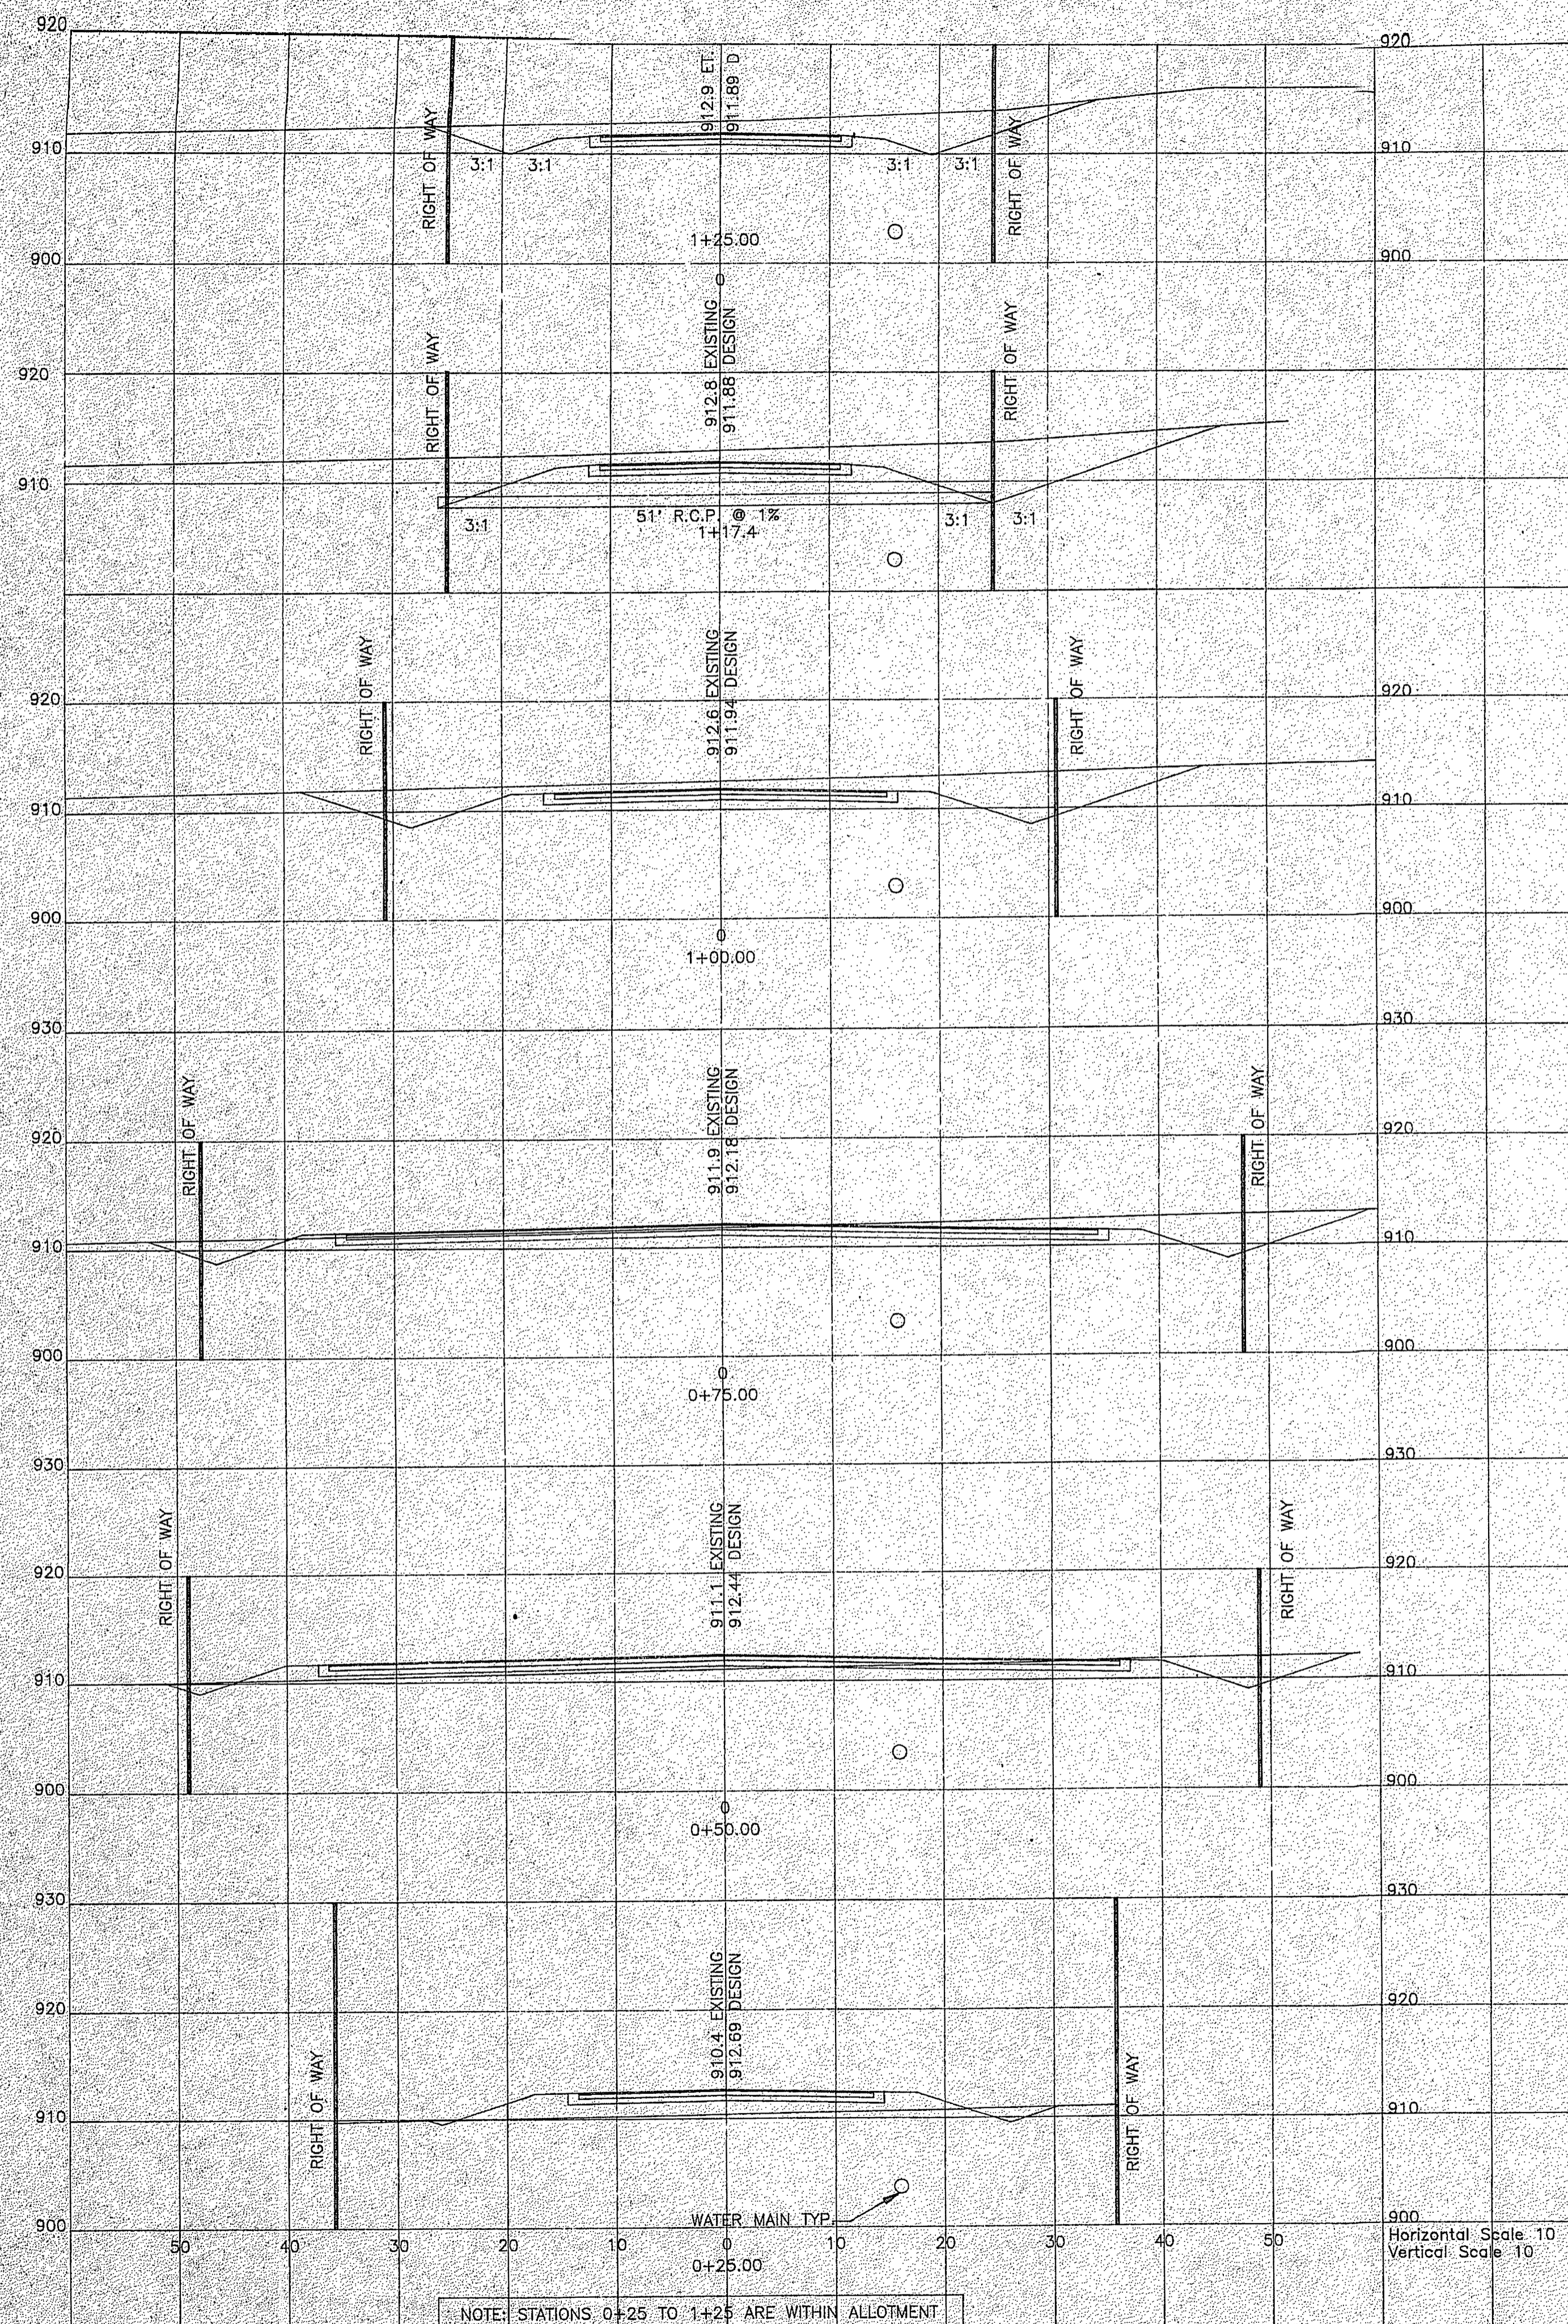

NOTE: STATIONS 0+25 TO 1+25 ARE WITHIN ALLOTMENT

SHEARER ROAD EXTENSION

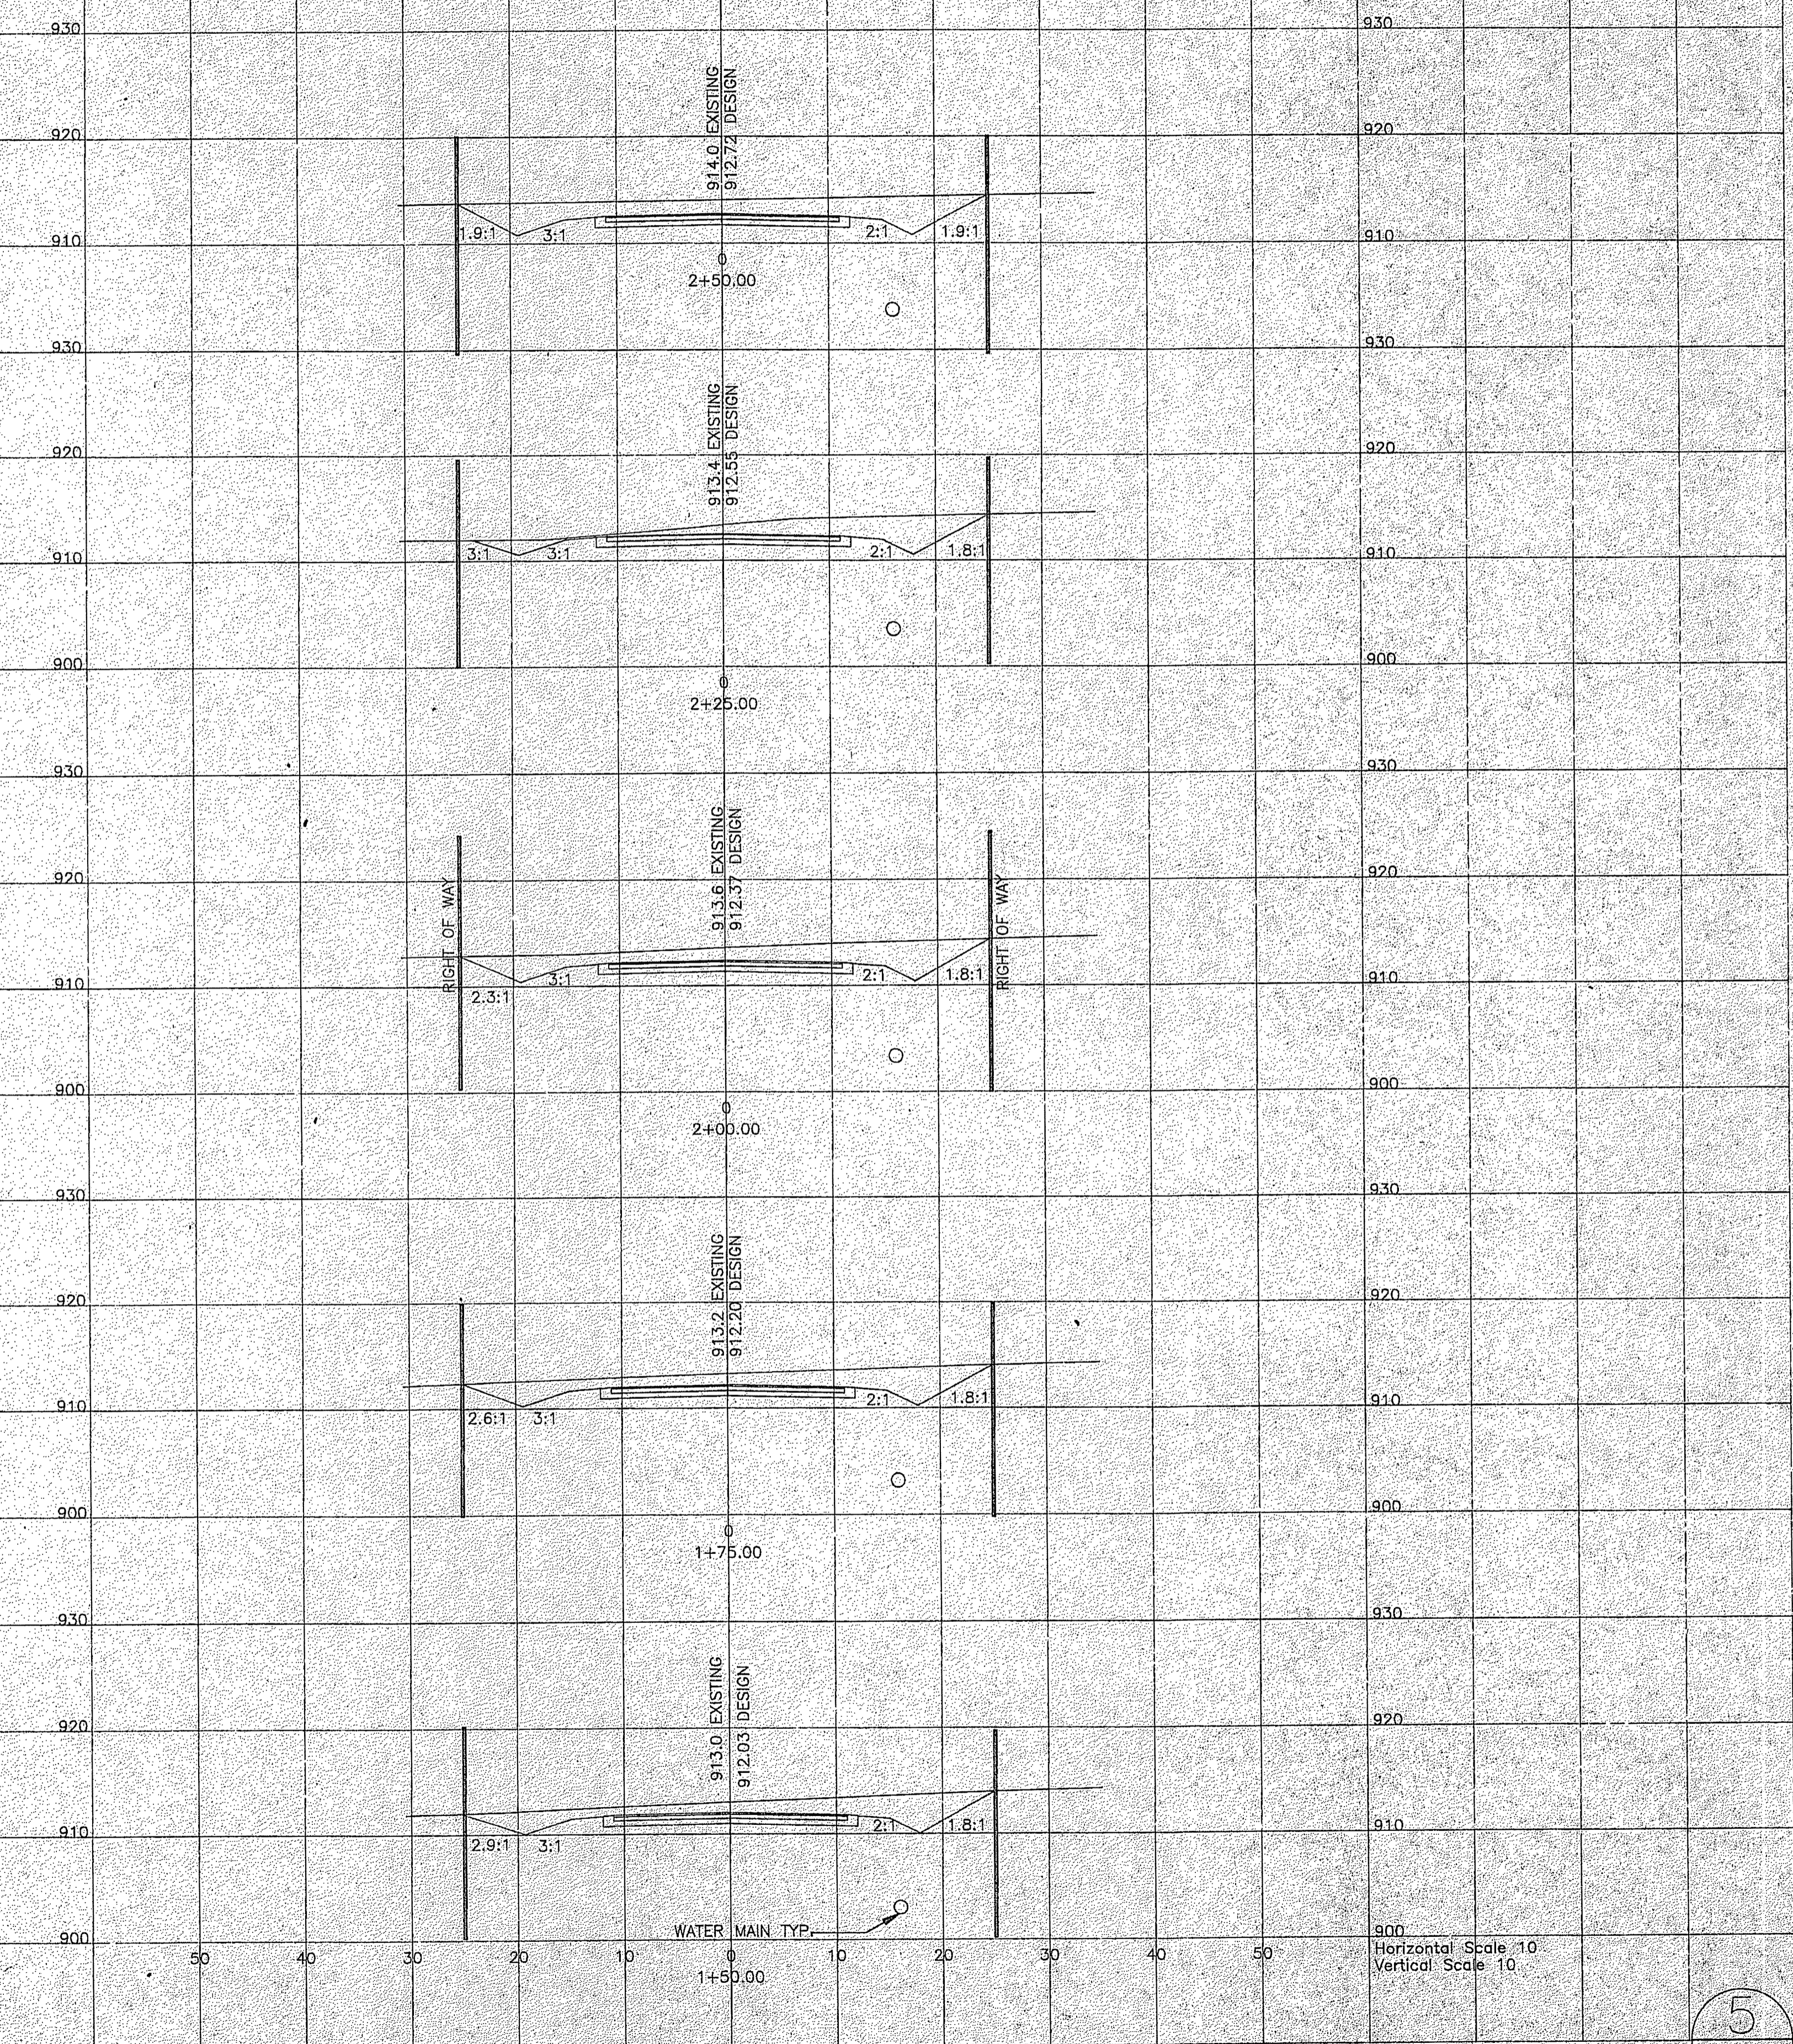

SHEARER ROAD CROSS SECTION STA. 0+25 TO STA. 2+50