


Drawing Name: C:\2013\2013258\00\DWG\Construction Documents\201325800 SWPPP Plan And Details.dwg
 September 16, 2014 2:28 PM - mcfarrell

MATCHLINE SEE SHEET 11

MATCHLINE SEE SHEET 13

MEDINA ROAD (SR 18)

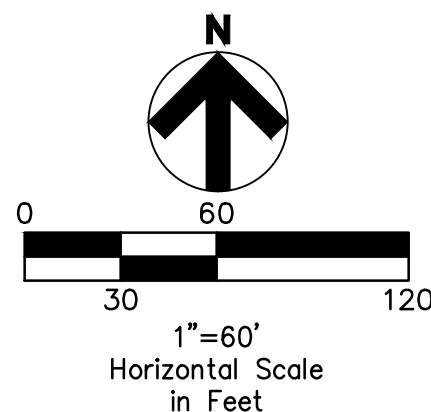

LEGEND

- (SEE GENERAL LEGEND, SHEET 4)
- EXISTING RIPARIAN SETBACK
 - - - PROPOSED SILT FENCE "ORANGE"
 - - - PROPOSED TREE PROTECTION
 - - - LIMITS OF DISTURBANCE
 - - - DIVERSION SWALE
 - - - LIMITS OF SOIL TYPE
 - WrB SOIL TYPE DESIGNATION
 - [Hatched Box] CONSTRUCTION STAGING WITH PORTA POTTY WASTE STORAGE/REMOVAL AREA DUMPSTERS, CEMENT WASHOUT, VEHICLE FUELING/MAINTENANCE, AND MATERIAL STORAGE. SAME STONE COMPOSITION AS CONSTRUCTION ENTRANCE.
 - [Hatched Box] UNDERCUT, BORROW AREA
 - [Square with X] INLET PROTECTION
 - - - LIMITS OF DISTURBANCE

SWPP KEYNOTES

- CE TEMPORARY CONSTRUCTION ENTRANCE
- CS CONSTRUCTION STAGING AREA
- DS DIVERSION SWALE
- IME INTERMEDIATE MASS EARTHWORK
- IP INLET PROTECTION
- SB SEDIMENT BASIN
- SF SILT FENCE
- ST STRIP TOPSOIL
- TS TOPSOIL STOCKPILE
- UC UNDERCUT/ BORROW AREA
- RC ROCK CHECK DAM
- SD TEMPORARY SEEDING

CONSTRUCTION STAGING AREA:
 CONSTRUCTION STAGING AREA SHALL INCLUDE PROVISIONS FOR DUMPSTERS, TOXIC WASTE WETLAND CONTAINERS, SANITARY FACILITIES, VEHICLE REFUELING, CONSTRUCTION LAYDOWN AREA, AND CONCRETE WASHOUT.

Underground Utilities

2 Working Days Before You Dig
 Call 800-362-2764 (Toll Free)
 Ohio Utilities Protection Service

Non-members Must Be Called Directly
 Call 800-925-0988 (Toll Free)
 Oil & Gas Producers Utility Protection Service

NOTE:
 ALL OIL AND GAS WELL REMOVALS, PLUGGING/CAPPING, AND ABANDONMENTS SHALL BE IN ACCORDANCE WITH ALL ASSOCIATED REGULATIONS FOR SUCH REMOVALS, INCLUDING BUT NOT LIMITED TO, ODNR, LOCAL, STATE, AND FEDERAL.

EXISTING HIGH PRESSURE GAS MAIN SHALL BE LOCATED AND PROTECTED PRIOR TO AND THROUGHOUT CONSTRUCTION.

REV.	DATE	DESCRIPTION
1	06/02/14	REVISED PER LOCAL AGENCY COMMENTS
2	06/27/14	REVISED PER LOCAL AGENCY COMMENTS
3	07/18/14	REVISED PER LOCAL AGENCY COMMENTS
4	07/25/14	REVISED PER LOCAL AGENCY COMMENTS
5	08/01/14	MILLER PARCEL UTILITY UPDATE
6	08/05/14	COMMENTS FOR GRADING APPROVAL
7	08/20/14	REVISED PER LOCAL AGENCY COMMENTS
8	08/22/14	SANITARY REVISION MH 300-302
9	09/12/14	REVISED PER LOCAL AGENCY COMMENTS

THE PRESERVE AT MILLER'S FARM
 SE CORNER OF SR 18 AND MEDINA LINE RD
 COPLEY, OHIO 44321

SWPP STAGE 2A
 INTERMEDIATE PLAN

ISSUED FOR:

PERMIT	06-02-14
BID	06-02-14
CONSTRUCTION	09-16-14
RECORD	-

PROJECT MANAGER	DESIGNER
MAL	KB

JOB NO.
2013258.00

12/81