


MATCHLINE SEE SHEET 12

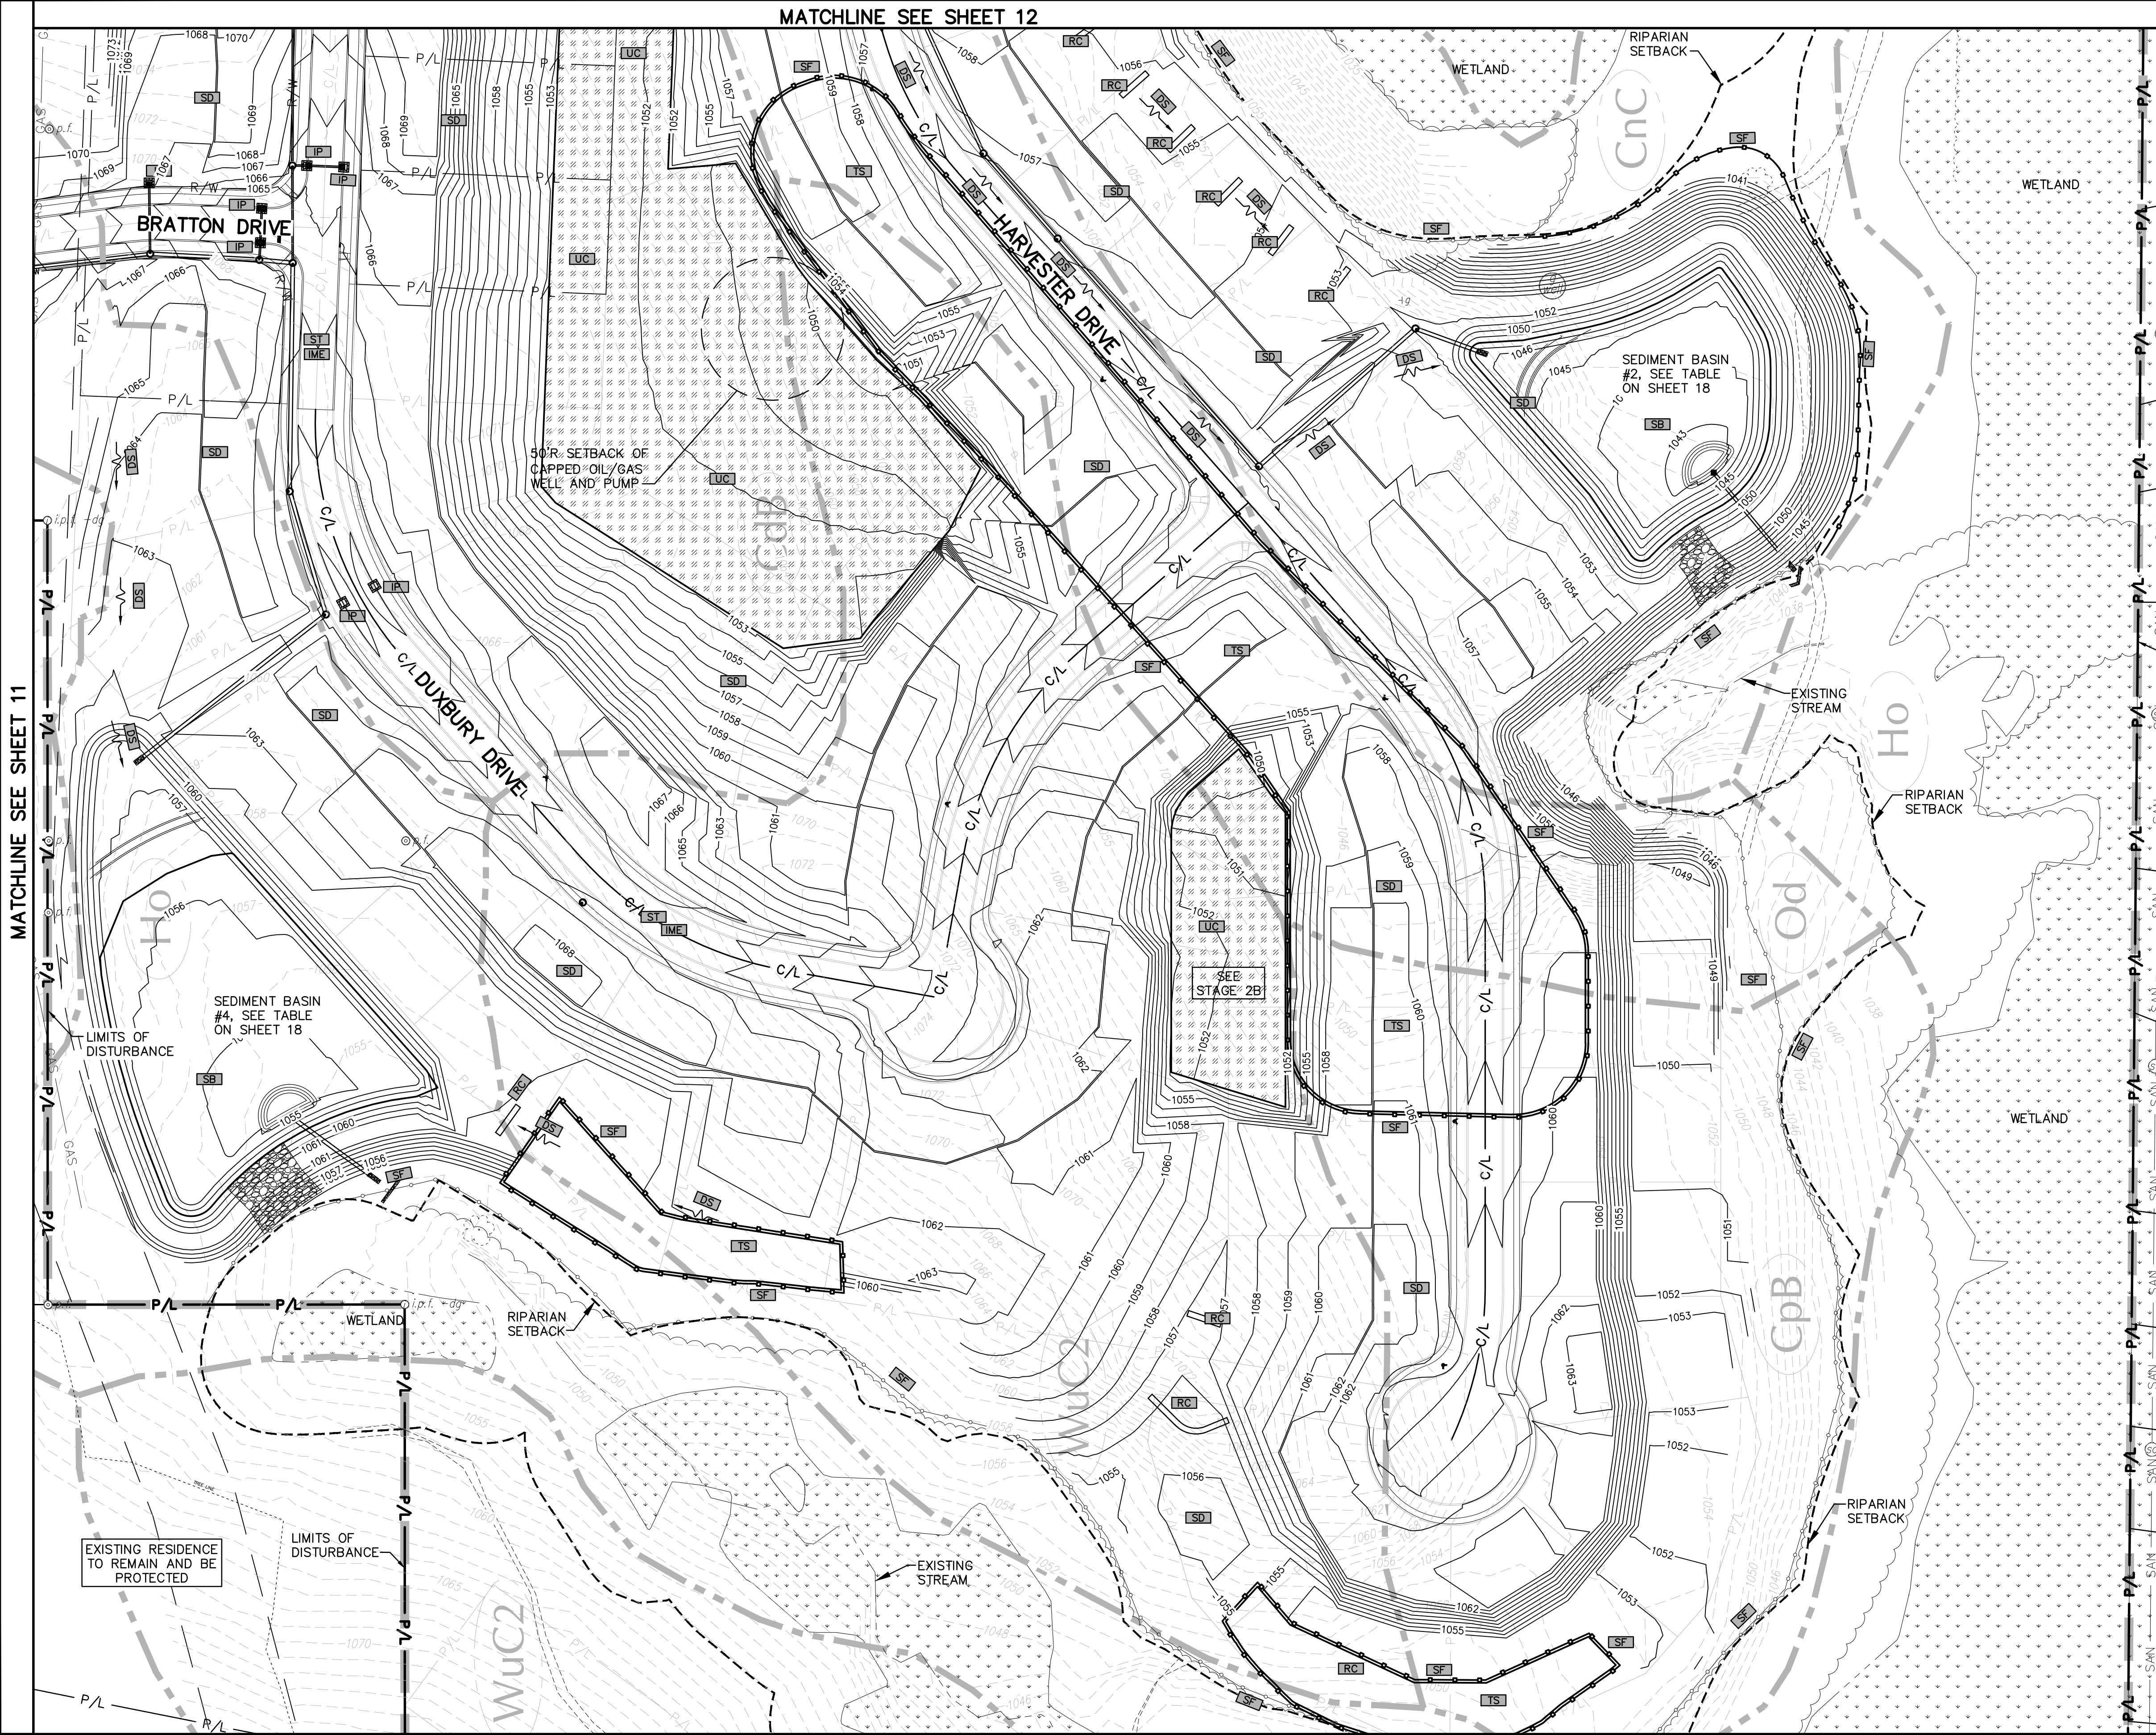

LEGEND

(SEE GENERAL LEGEND, SHEET 4)

- - - - - EXISTING RIPARIAN SETBACK
- - - - - PROPOSED SILT FENCE "ORANGE"
- - - - - PROPOSED TREE PROTECTION
- - - - - LIMITS OF DISTURBANCE
- - - - - DIVERSION SWALE
- - - - - LIMITS OF SOIL TYPE
- Wrb SOIL TYPE DESIGNATION
- UNDERCUT, BORROW AREA
- INLET PROTECTION

LIMITS OF DISTURBANCE

SWPP KEYNOTES

- DS DIVERSION SWALE
- IME INTERMEDIATE MASS EARTHWORK
- IP INLET PROTECTION
- RC ROCK CHECK DAM
- SB SEDIMENT BASIN
- SF SILT FENCE
- ST STRIP TOPSOIL
- TS TOPSOIL STOCKPILE
- UC UNDERCUT/ BORROW AREA
- SD TEMPORARY SEEDING

REV.	DATE	DESCRIPTION
1	06/02/14	REVISED PER LOCAL AGENCY COMMENTS
2	06/27/14	REVISED PER LOCAL AGENCY COMMENTS
3	07/18/14	REVISED PER LOCAL AGENCY COMMENTS
4	07/25/14	REVISED PER LOCAL AGENCY COMMENTS
5	08/01/14	MILLER PARCEL UTILITY UPDATE
6	08/05/14	COMMENTS FOR GRADING APPROVAL
7	08/20/14	REVISED PER LOCAL AGENCY COMMENTS
8	08/22/14	SANITARY REVISION MH 300-302
9	09/12/14	REVISED PER LOCAL AGENCY COMMENTS

THE PRESERVE AT MILLER'S FARM
 SE CORNER OF SR 18 AND MEDINA LINE RD
 COPLEY, OHIO 44321
SWPP STAGE 2A
INTERMEDIATE PLAN

ISSUED FOR:	
PERMIT	06-02-14
BID	06-02-14
CONSTRUCTION	09-16-14
RECORD	-
PROJECT MANAGER	DESIGNER
MAL	KB

JOB NO.
2013258.00

13/81

Underground Utilities
 2 Working Days Before You Dig
 Call 800-362-2764 (Toll Free)
 Ohio Utilities Protection Service
 Non-members Must Be Called Directly
 Call 800-925-0988 (Toll Free)
 Oil & Gas Producers Utility Protection Service

NOTE:
 ALL OIL AND GAS WELL REMOVALS, PLUGGING/CAPPING, AND ABANDONMENTS SHALL BE IN ACCORDANCE WITH ALL ASSOCIATED REGULATIONS FOR SUCH REMOVALS, INCLUDING BUT NOT LIMITED TO, ODNR, LOCAL, STATE, AND FEDERAL.
 EXISTING HIGH PRESSURE GAS MAIN SHALL BE LOCATED AND PROTECTED PRIOR TO AND THROUGHOUT CONSTRUCTION.