
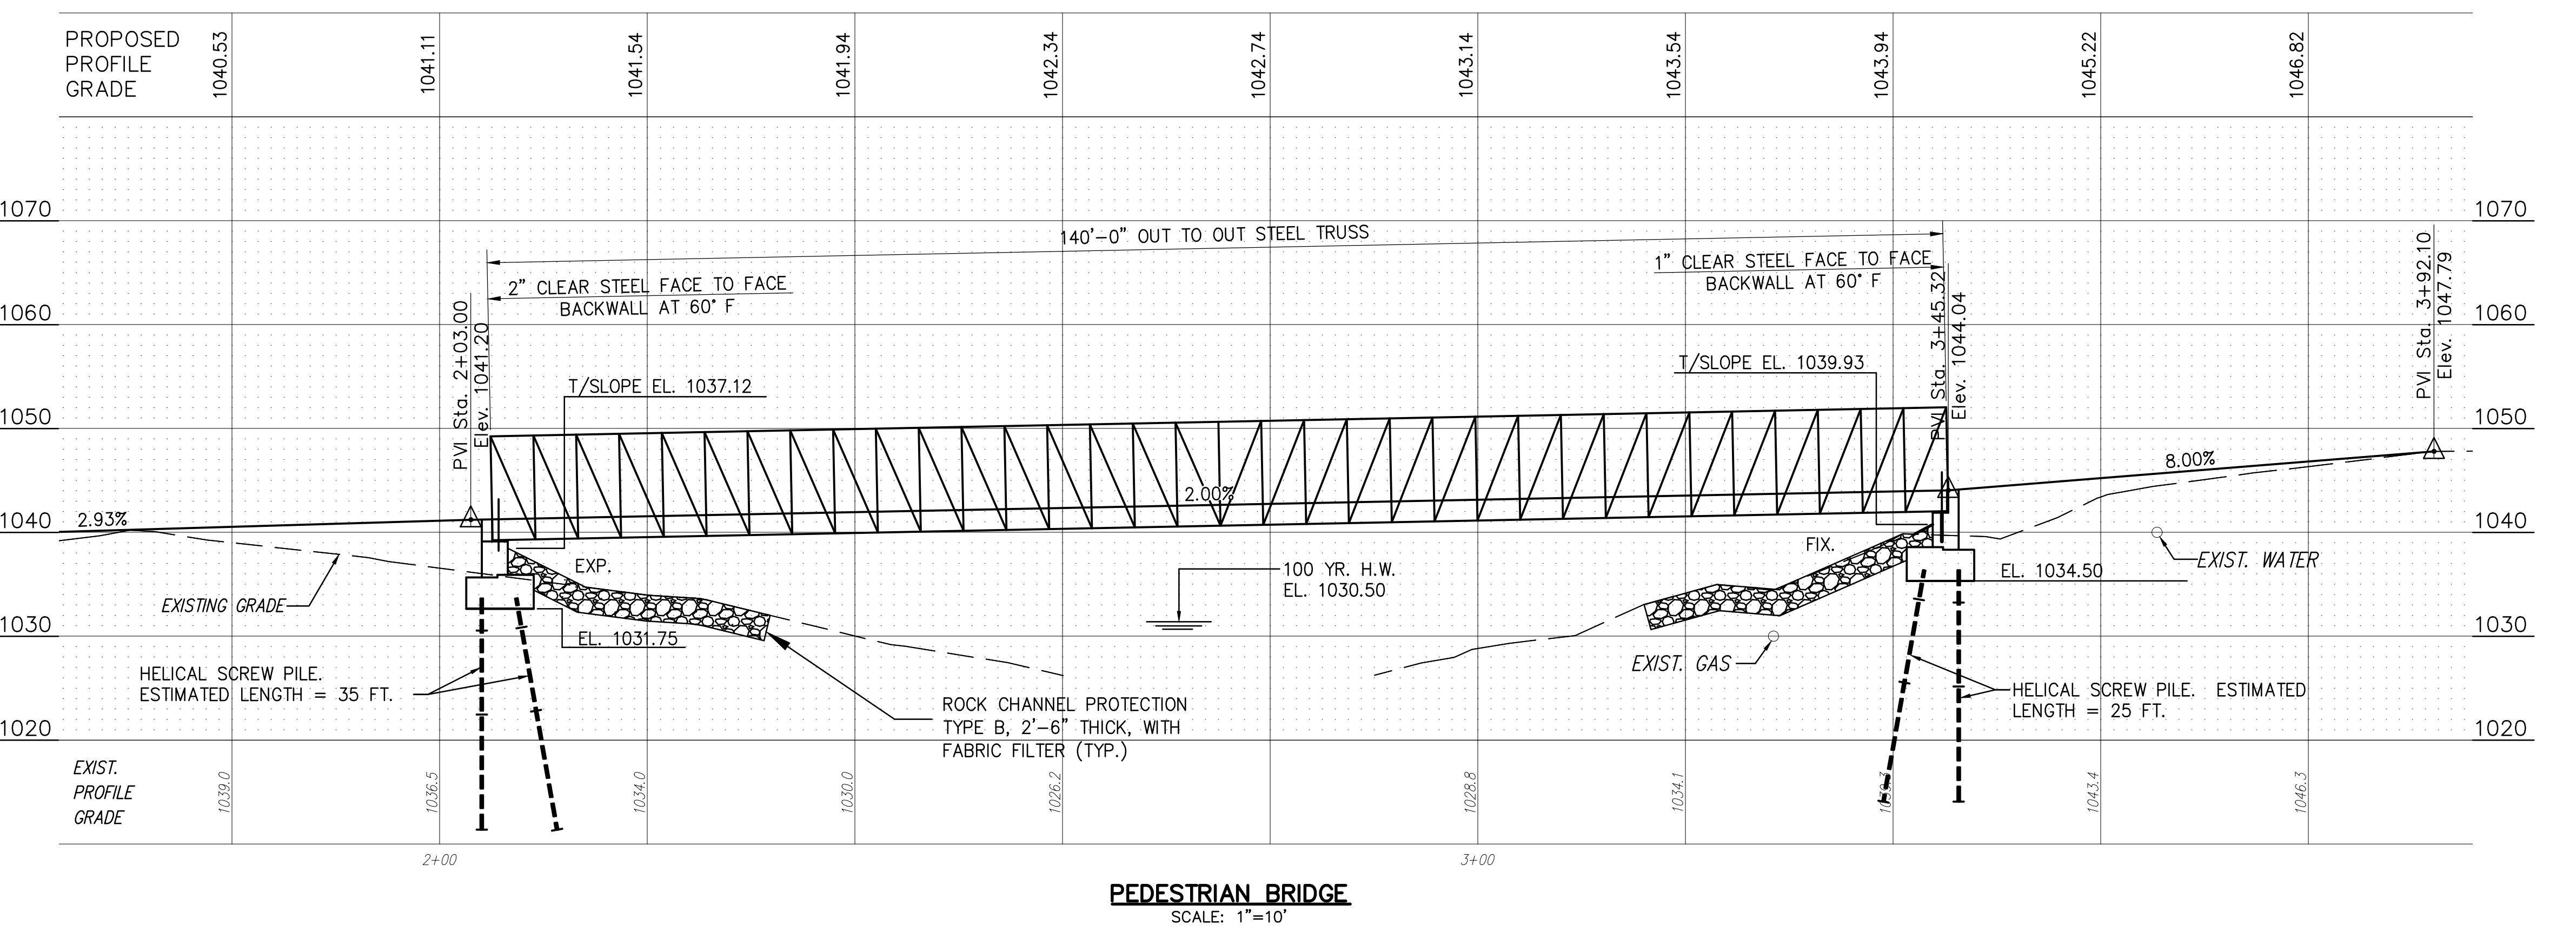


- LEGEND**  
 (SEE GENERAL LEGEND, SHEET 4)
- EXISTING RIPARIAN SETBACK
  - EXISTING CONTOURS
  - PROPOSED CONTOURS
  - LIMITS OF DISTURBANCE
  - HIGH WATER LINE
  - FLOODPLAIN LINE
  - EXISTING EASEMENT

- NOTES:**
- SEE CIVIL SHEETS FOR HORIZONTAL AND VERTICAL CONTROL, CURVE DATA AND OTHER GEOMETRIC DATA NOT SHOWN.
  - THE 100 YEAR HIGH WATER ELEVATION SHOWN HEREON IS TAKEN FROM THE FEMA FLOOD INSURANCE RATE MAP, SUMMIT COUNTY, OHIO PANEL 93 OF 295, MAP #39153C0093E, EFFECTIVE DATE JULY 20, 2009.
  - NO CONSTRUCTION EQUIPMENT SHALL BE PERMITTED NOR IS ANY DISTURBANCE OF THE WETLAND PERMITTED.
  - PLACE ROCK CHANNEL PROTECTION ALONG THE ENTIRE FRONT FACE OF ABUTMENTS INCLUDING WINGWALLS TO THE LIMITS SHOWN IN THE PROFILE VIEW.

REV.	DATE	DESCRIPTION
1	06/02/14	REVISED PER LOCAL AGENCY COMMENTS
2	06/27/14	REVISED PER LOCAL AGENCY COMMENTS
3	07/18/14	REVISED PER LOCAL AGENCY COMMENTS
4	07/25/14	REVISED PER LOCAL AGENCY COMMENTS
5	08/01/14	MILLER PARCEL UTILITY UPDATE
6	08/05/14	COMMENTS FOR GRADING APPROVAL
7	08/20/14	REVISED PER LOCAL AGENCY COMMENTS
8	08/22/14	SANITARY REVISION MH 300-302
9	09/12/14	REVISED PER LOCAL AGENCY COMMENTS

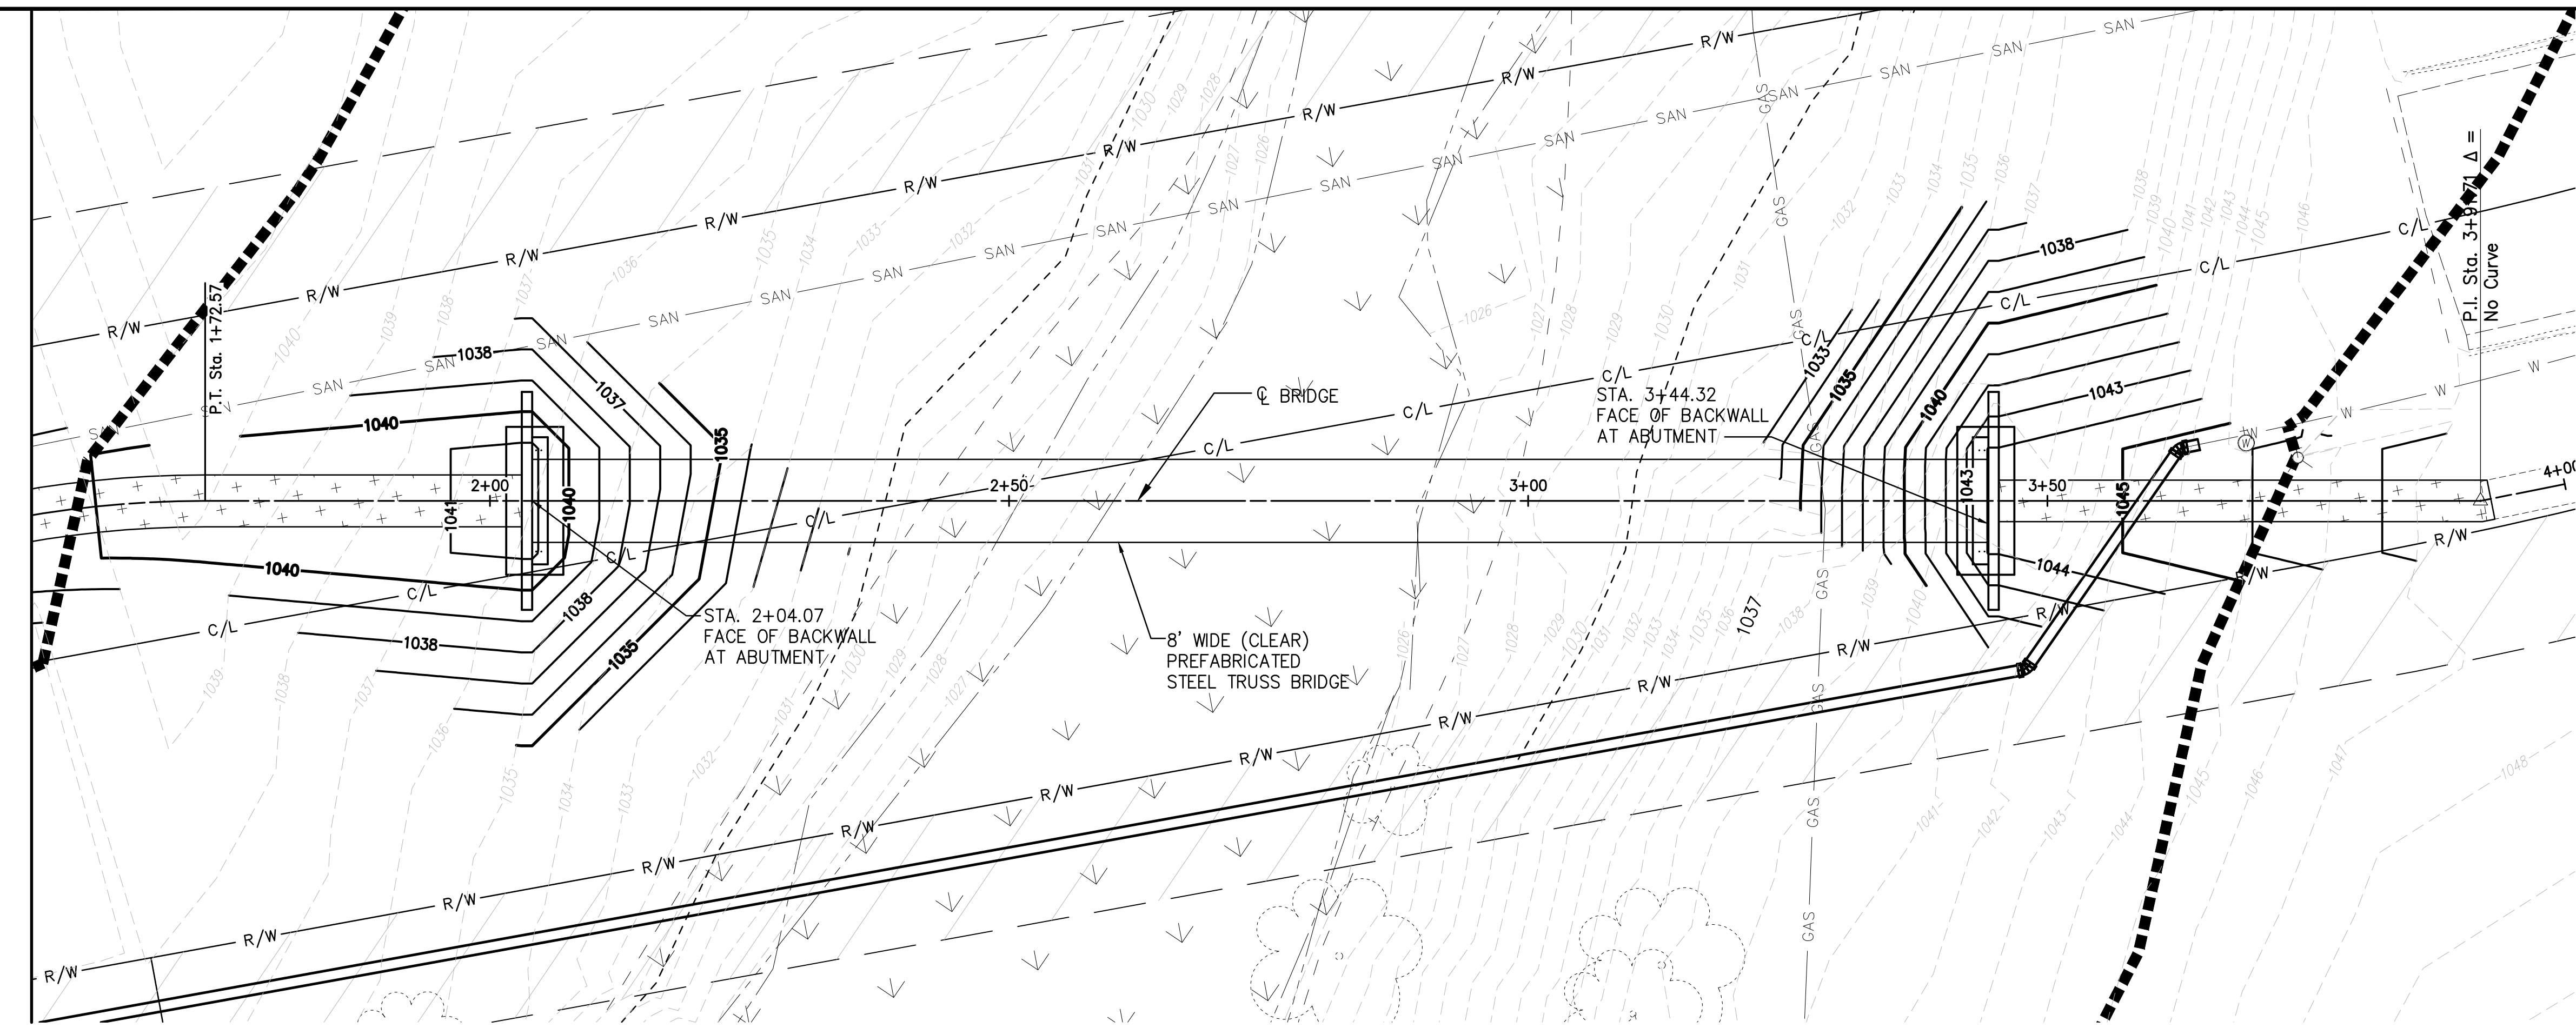

**PEDESTRIAN BRIDGE**  
 SCALE: 1"=10'

PROPERTY LINES ON THIS PLAN ARE SHOWN REPRESENTATIVE BY RECORD INFORMATION

**Underground Utilities**  
 2 Working Days Before You Dig  
 Call 800-362-2764 (Toll Free)  
 Ohio Utilities Protection Service  
 Non-members Must Be Called Directly  
 Call 800-925-0988 (Toll Free)  
 Oil & Gas Producers Utility Protection Service

**NOTE:**  
 ALL OIL AND GAS WELL REMOVALS, PLUGGING/CAPPING, AND ABANDONMENTS SHALL BE IN ACCORDANCE WITH ALL ASSOCIATED REGULATIONS FOR SUCH REMOVALS, INCLUDING BUT NOT LIMITED TO, ODNR, LOCAL, STATE, AND FEDERAL.  
 EXISTING HIGH PRESSURE GAS MAIN SHALL BE LOCATED AND PROTECTED PRIOR TO AND THROUGHOUT CONSTRUCTION.

THE PRESERVE AT MILLER'S FARM  
 SE CORNER OF SR 18 AND MEDINA LINE RD  
 COPLEY, OHIO 44321

CREEKRUN DRIVE  
 FOR INFORMATIONAL PURPOSES ONLY  
 PEDESTRIAN BRIDGE

ISSUED FOR:

PERMIT	06-02-14
BID	06-02-14
CONSTRUCTION	09-16-14
RECORD	-

PROJECT MANAGER	DESIGNER
MAL	DGN

JOB NO.  
**2013258.00**

**36/81**