

SITE BENCH MARK
 BENCH MARK #1
 TOP NUT ON HYDRANT
 IN CUL-DE-SAC ON ALLIANCE DRIVE
 (SEE SHEET C103)
 ELEVATION = 911.93

SITE BENCH MARK
 BENCH MARK #2
 TOP NUT ON HYDRANT
 ON DUNHAM ROAD
 ELEVATION = 952.66

ITALICS TEXT REPRESENTS EXISTING CONDITION
 NON-ITALICS TEXT REPRESENTS PROPOSED CONDITION

WEBER ENGINEERING SERVICES
 2555 Harville Rd., Suite B
 Roostown, OH 44272
 www.WeberEngineeringServices.com
 330-329-2037
 matt@webercivil.com



Reg. No.: 61709


Dunham Land Properties Inc.
 756 Ravenhill Drive
 Sagamore Hills, OH 44067
 Paul Karnow
 Ph.# (330) 468-2892
 Fax# (330) 468-2892

Issue Date
01-25-2016
02-05-2016
02-11-2016
02-25-2016
06-01-2016
06-29-2016
08-10-2016
09-08-2016
10-03-2016
10-10-2016
03-27-2017

HIDDEN RIDGE
 RESIDENTIAL SUBDIVISION
 DUNHAM ROAD

**SWP3
 DETAILS**

C108B
 Project No. 2014-226

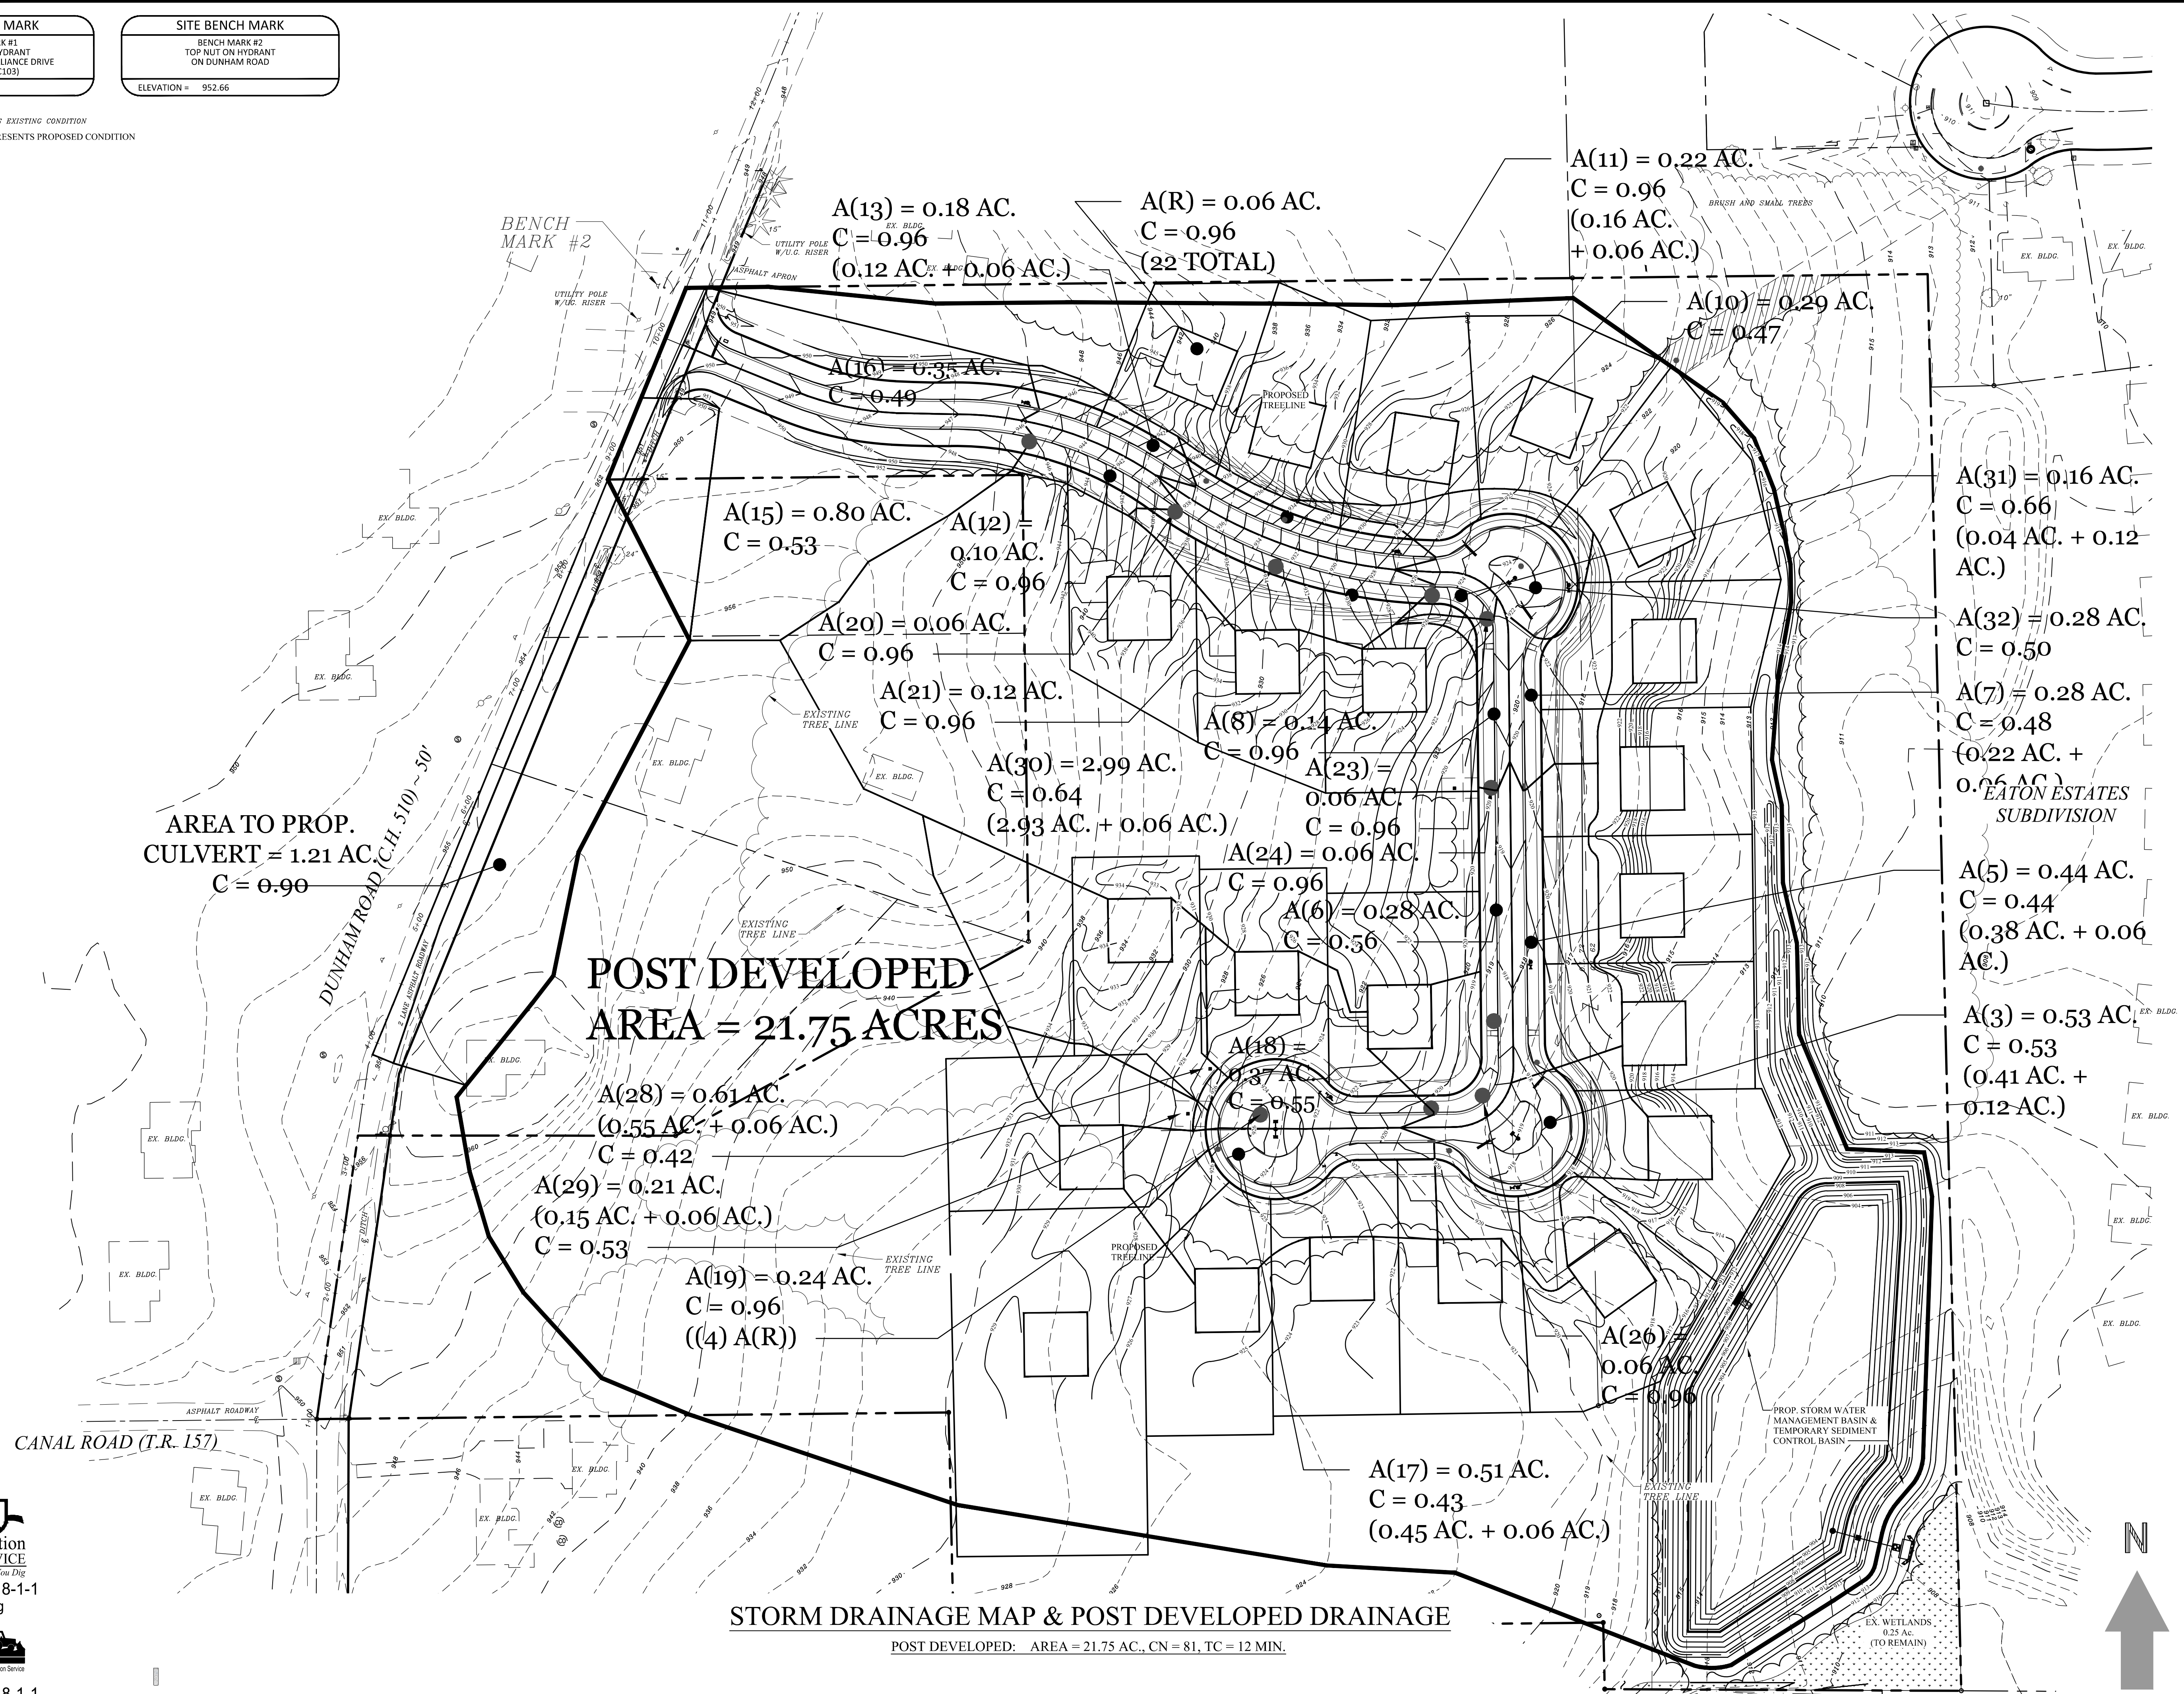

OHIO Utilities Protection SERVICE
 Call Before You Dig
 800-362-2764 or 8-1-1
 www.oups.org

OGPUPS
 Ohio Oil & Gas Producers Underground Protection Service
 800-925-0988 or 8-1-1
 www.ogpups.org