

NORTH

GRAPHIC SCALE
50 0 25 50

1 INCH = 50 FT.
(FULL SIZE DRAWINGS ONLY)


LEGEND FOR SYMBOLS

- PROP. 1' CONTOUR
- XXX- PROP. 5' CONTOUR
- EX. 1' CONTOUR
- XXX- EX. 5' CONTOUR
- OF- ORANGE CONSTRUCTION FENCE (LIMITS OF WORK/DISTURBANCE)
- 100 YR FLOW PATH
- - - PROPOSED SURFACE DRAINAGE
- F.G. FINISH GRADE (GARAGE FLOOR) ELEVATION
- B.F. BASEMENT FLOOR ELEVATION (BOTTOM OF FOOTING TYPICALLY 1 FOOT BELOW BASEMENT FLOOR)
- ~~~~ TREE CLEARING LIMITS
- PROPOSED HOUSE (SCHEMATIC ONLY) (ACTUAL HOUSE SIZE MAY VARY)

SEE NOTES ON SHEET C3.0

ALL REQUIRED APPROVALS FROM SUMMIT COUNTY AND COPLEY TOWNSHIP SHALL BE OBTAINED BY THE OWNER AND/OR CONTRACTOR PRIOR TO COMMENCING ANY EARTHWORK ACTIVITIES.

CONTOURS IN ROADWAY AREAS ARE TOP OF PROPOSED PAVEMENT. CONTRACTOR SHALL PREPARE THE ROADWAY AREAS TO SUBGRADE OF PROPOSED PAVEMENT.

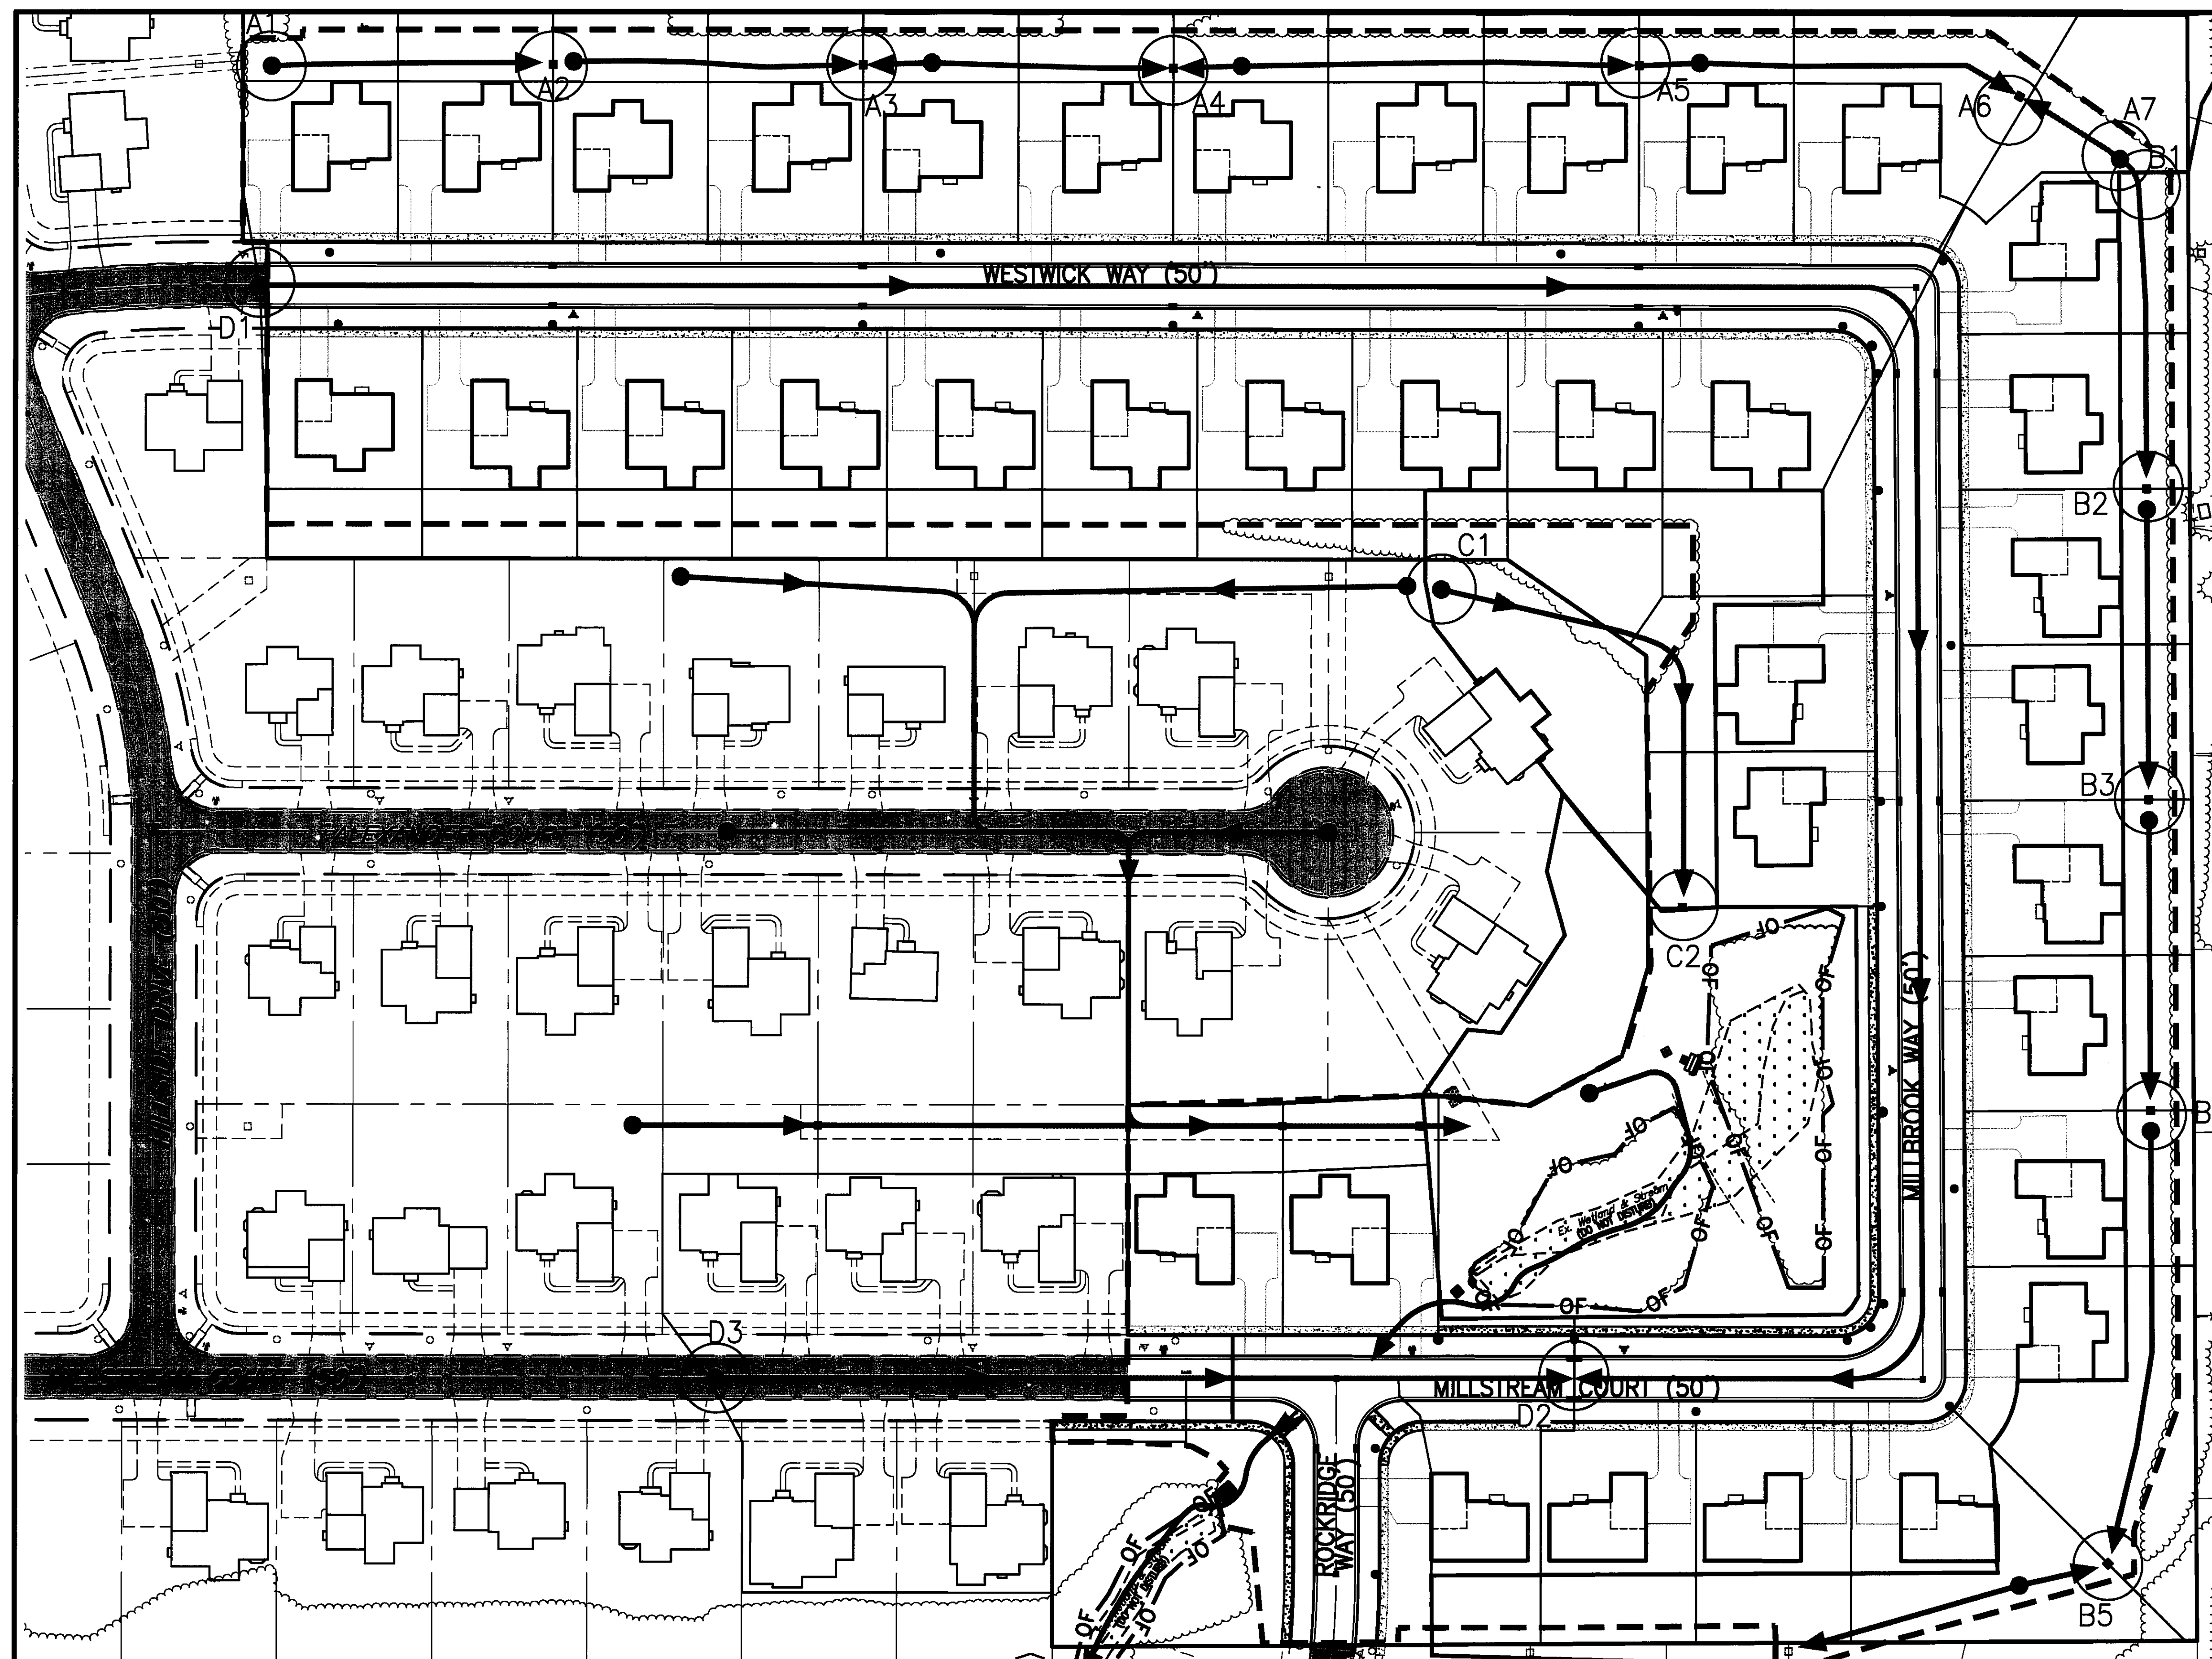

FLOW PATH D CALCULATIONS - SEE 100 YEAR INLET SPREAD CALCULATIONS

JOB NO	12269F	SCALE	1"=50'
DRAWN BY	MJD	CHECKED BY	CJO
DWG NAME	12269C-1g	DATE	SEPTEMBER, 2014

HILLSIDE ESTATES - PHASE 4
100-YEAR FLOW PATH
 TOWNSHIP OF COPLEY, COUNTY OF SUMMIT, STATE OF OHIO

NEFF & ASSOCIATES
 Civil Engineers • Landscape Architects • Planners • Surveyors
 6405 York Road | Parma Heights, Ohio 44130
 Tel: 440.884.3100 | Fax: 440.884.3104

REV NO	DATE	DESCRIPTION	BY
3	02/27/15	REV. PER COSE & SUMMIT SWCD	CJO
2	11/17/14	REV. PER COSE,DOES,AKRON WTR.	CJO
1	09/15/14	ORIGINAL SUBMITTAL	CJO

SHEET NO.
C3.2