


NORTH
 GRAPHIC SCALE
 10 0 5 10
 1 INCH = 10 FT.
 (FULL SIZE DRAWINGS ONLY)

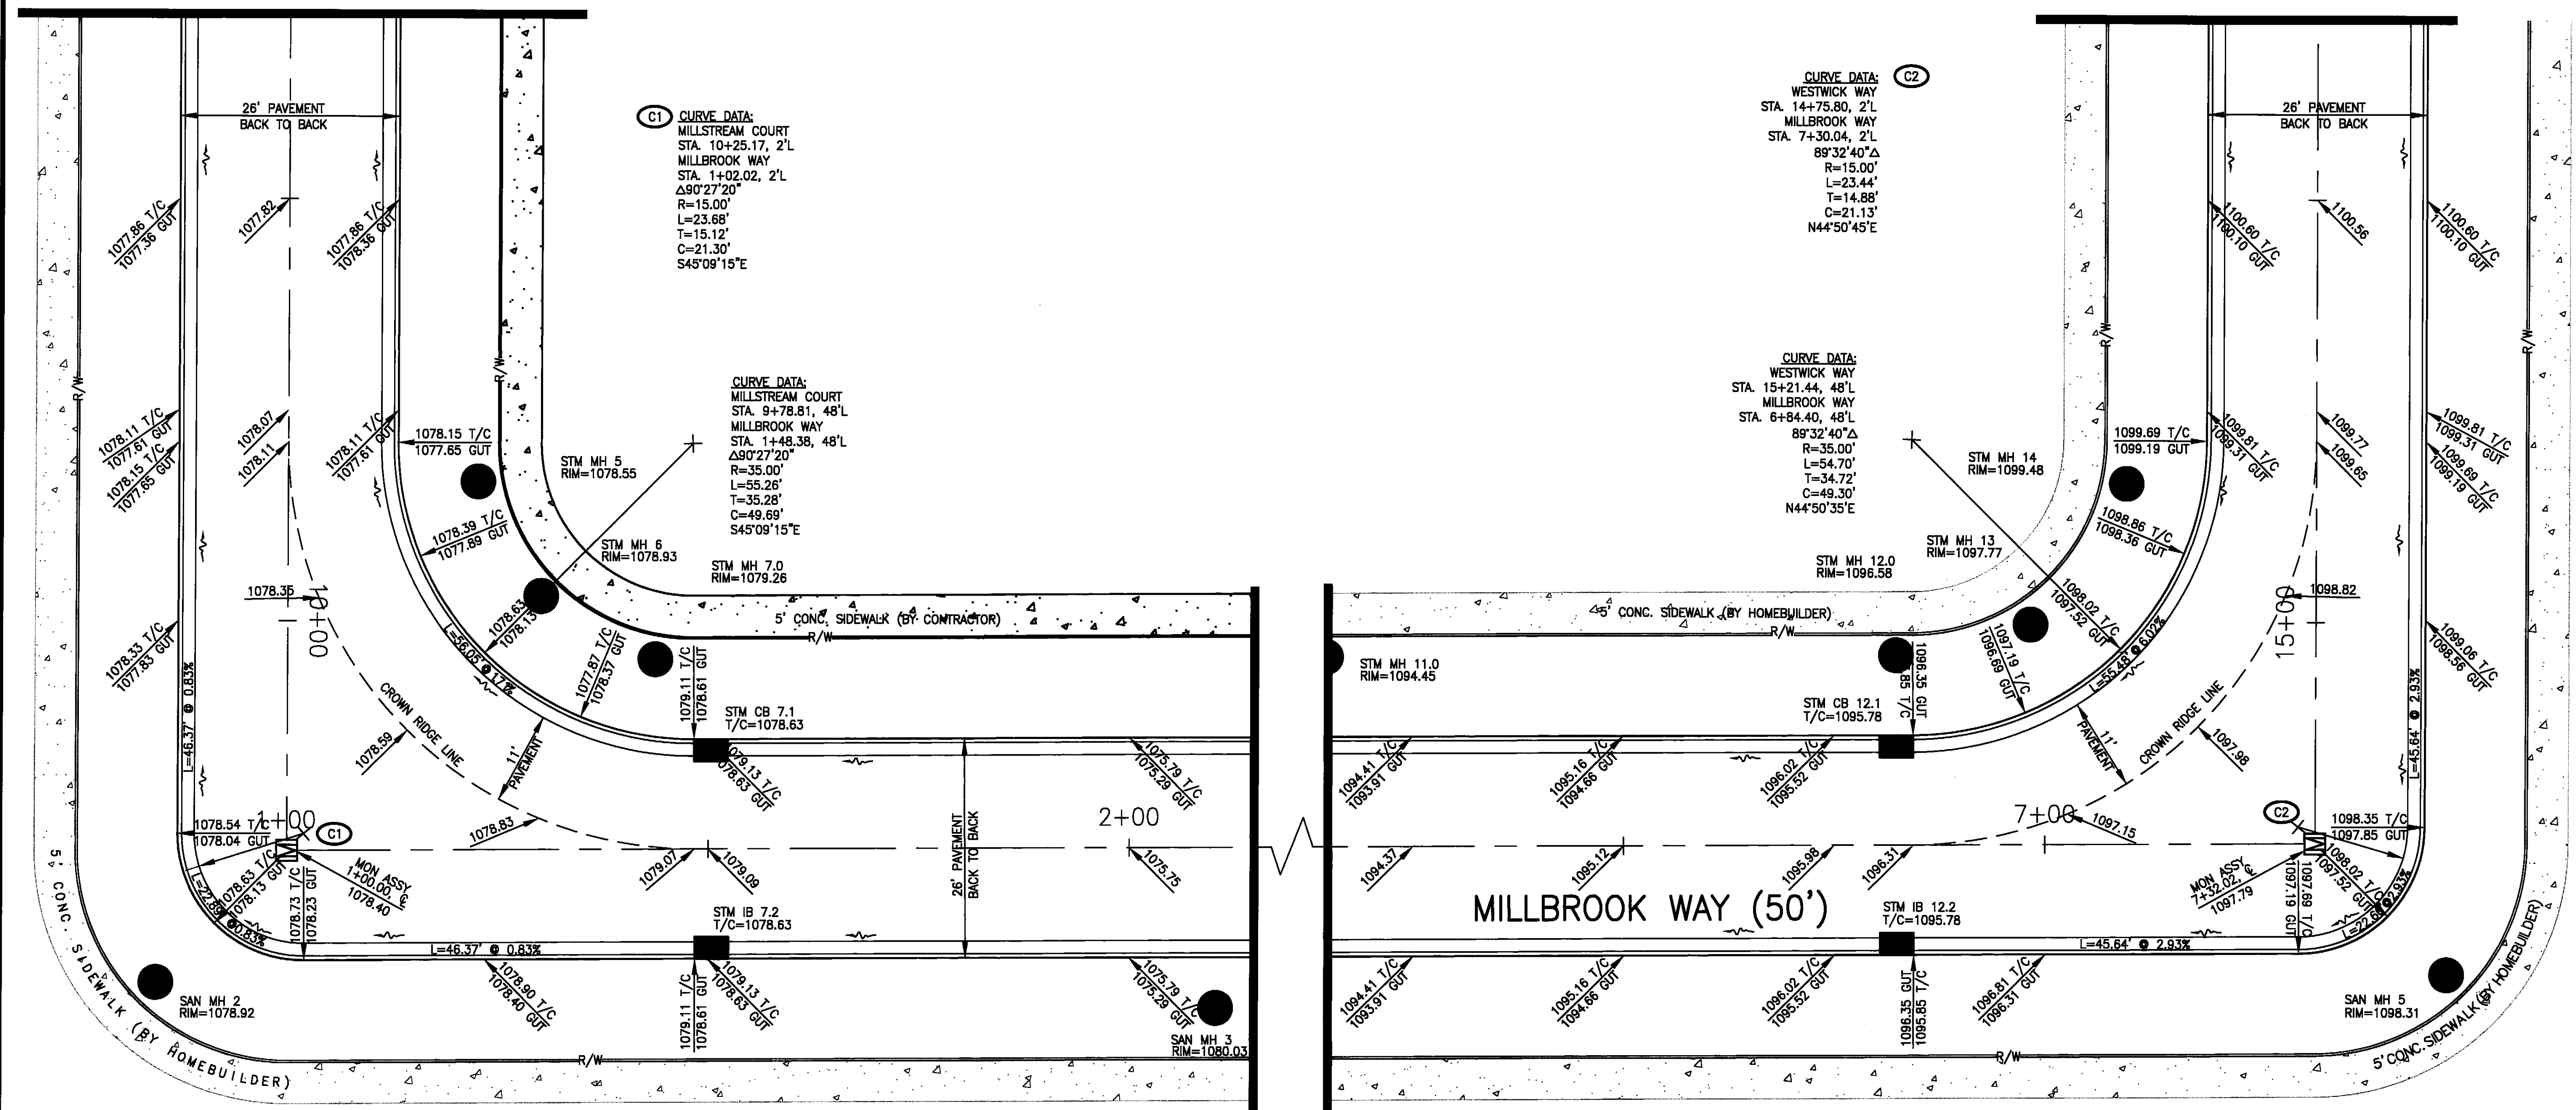

JOB NO 12269F	SCALE 1"=10'
DRAWN BY MJD	CHECKED BY CJO
DWG NAME 12269C-Int	DATE SEPTEMBER, 2014

HILLSIDE ESTATES - PHASE 4
SITE INTERSECTION DETAILS
 TOWNSHIP OF COPLEY, COUNTY OF SUMMIT, STATE OF OHIO

NEFF
 & ASSOCIATES
 Civil Engineers • Landscape Architects • Planners • Surveyors
 8405 York Road | Parma Heights, Ohio 44130
 Tel: 440.884.3100 | Fax: 440.884.3104
 www.neff-assoc.com

REV NO	DATE	DESCRIPTION	BY
1	09/15/14	ORIGINAL SUBMITTAL	CJO

SHEET NO.
C3.4