

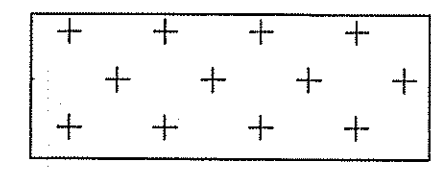
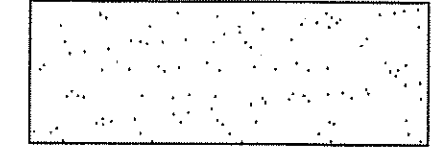
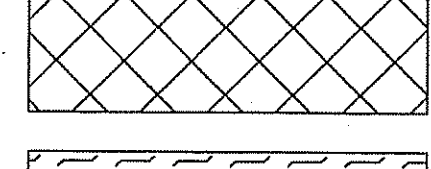
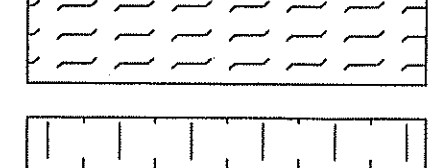
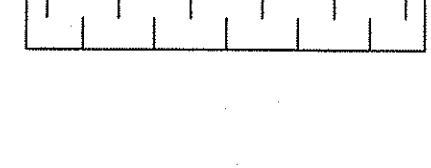


-  PRIVATE DRAINAGE EASEMENTS
-  PUBLIC DRAINAGE EASEMENTS
-  20' PRIVATE STORM SEWER EASEMENT
-  20' PUBLIC STORM SEWER EASEMENT
-  25' SANITARY SEWER EASEMENT

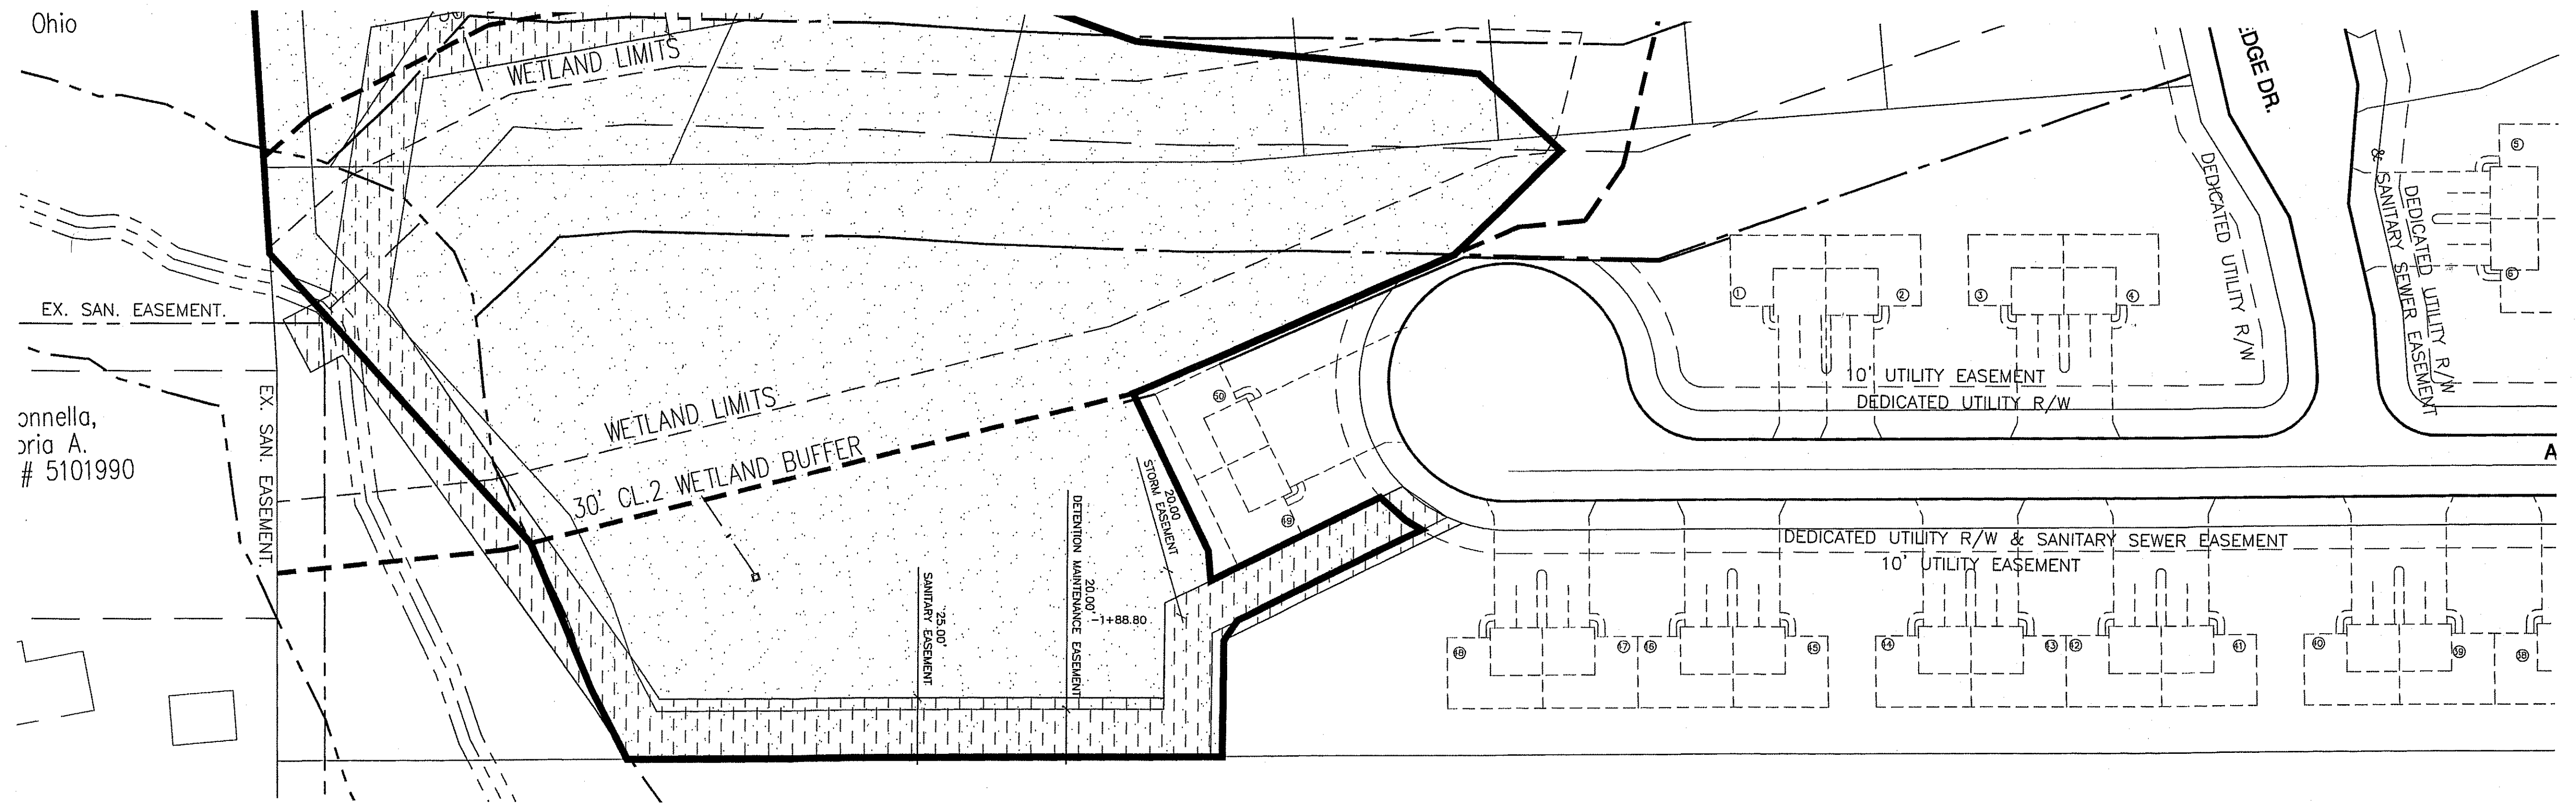

EASEMENT PLAN
SCALE = 1" = 40'

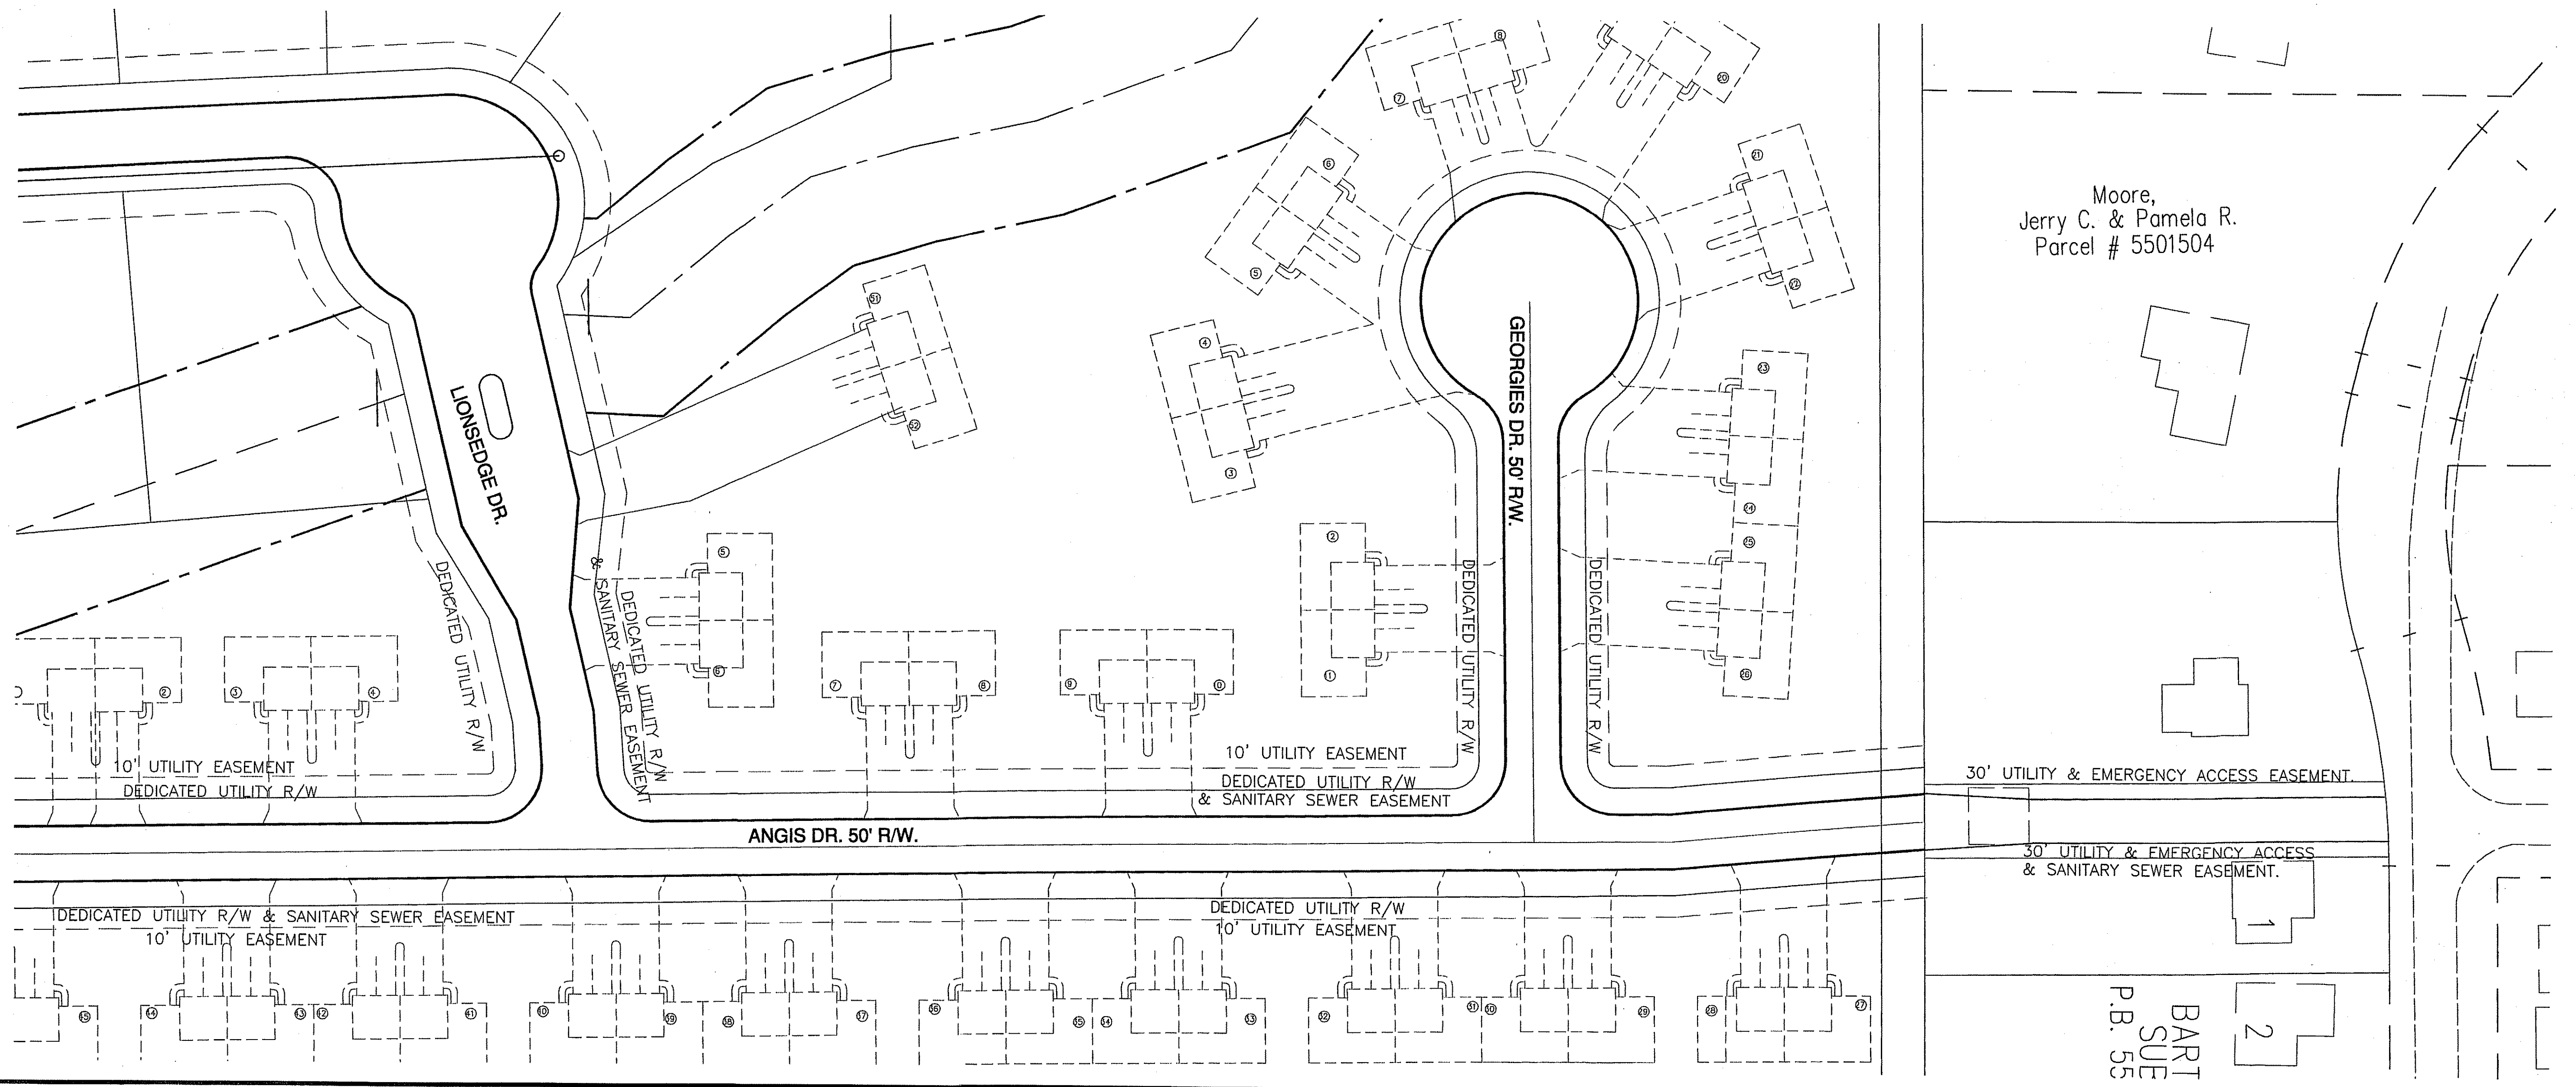

THE JUMBERT CONSTRUCTION CO. LIONS PARK ALLOTMENT & CONDOMINIUMS MARION AVE. SPRINGFIELD TOWNSHIP, OHIO	SCALE	HOR: 1" = 40'	VER: 1" = 40'
	DATE	08-17-04	
REVISION			
DRAWN: MWR	CHECKED: BKR		
DATE: 08-17-04			
PROP. EASEMENT PLAN - EAST SIDE			
TROIKE-TEELING-ROSTEDT ENGINEERS 1933 AKRON PENINSULA RD AKRON, OH 44313 PHONE: (330) 928-8368 FAX: (330) 928-3269 EMAIL: ttrdesign@tek.net			

