


SHEET 3.

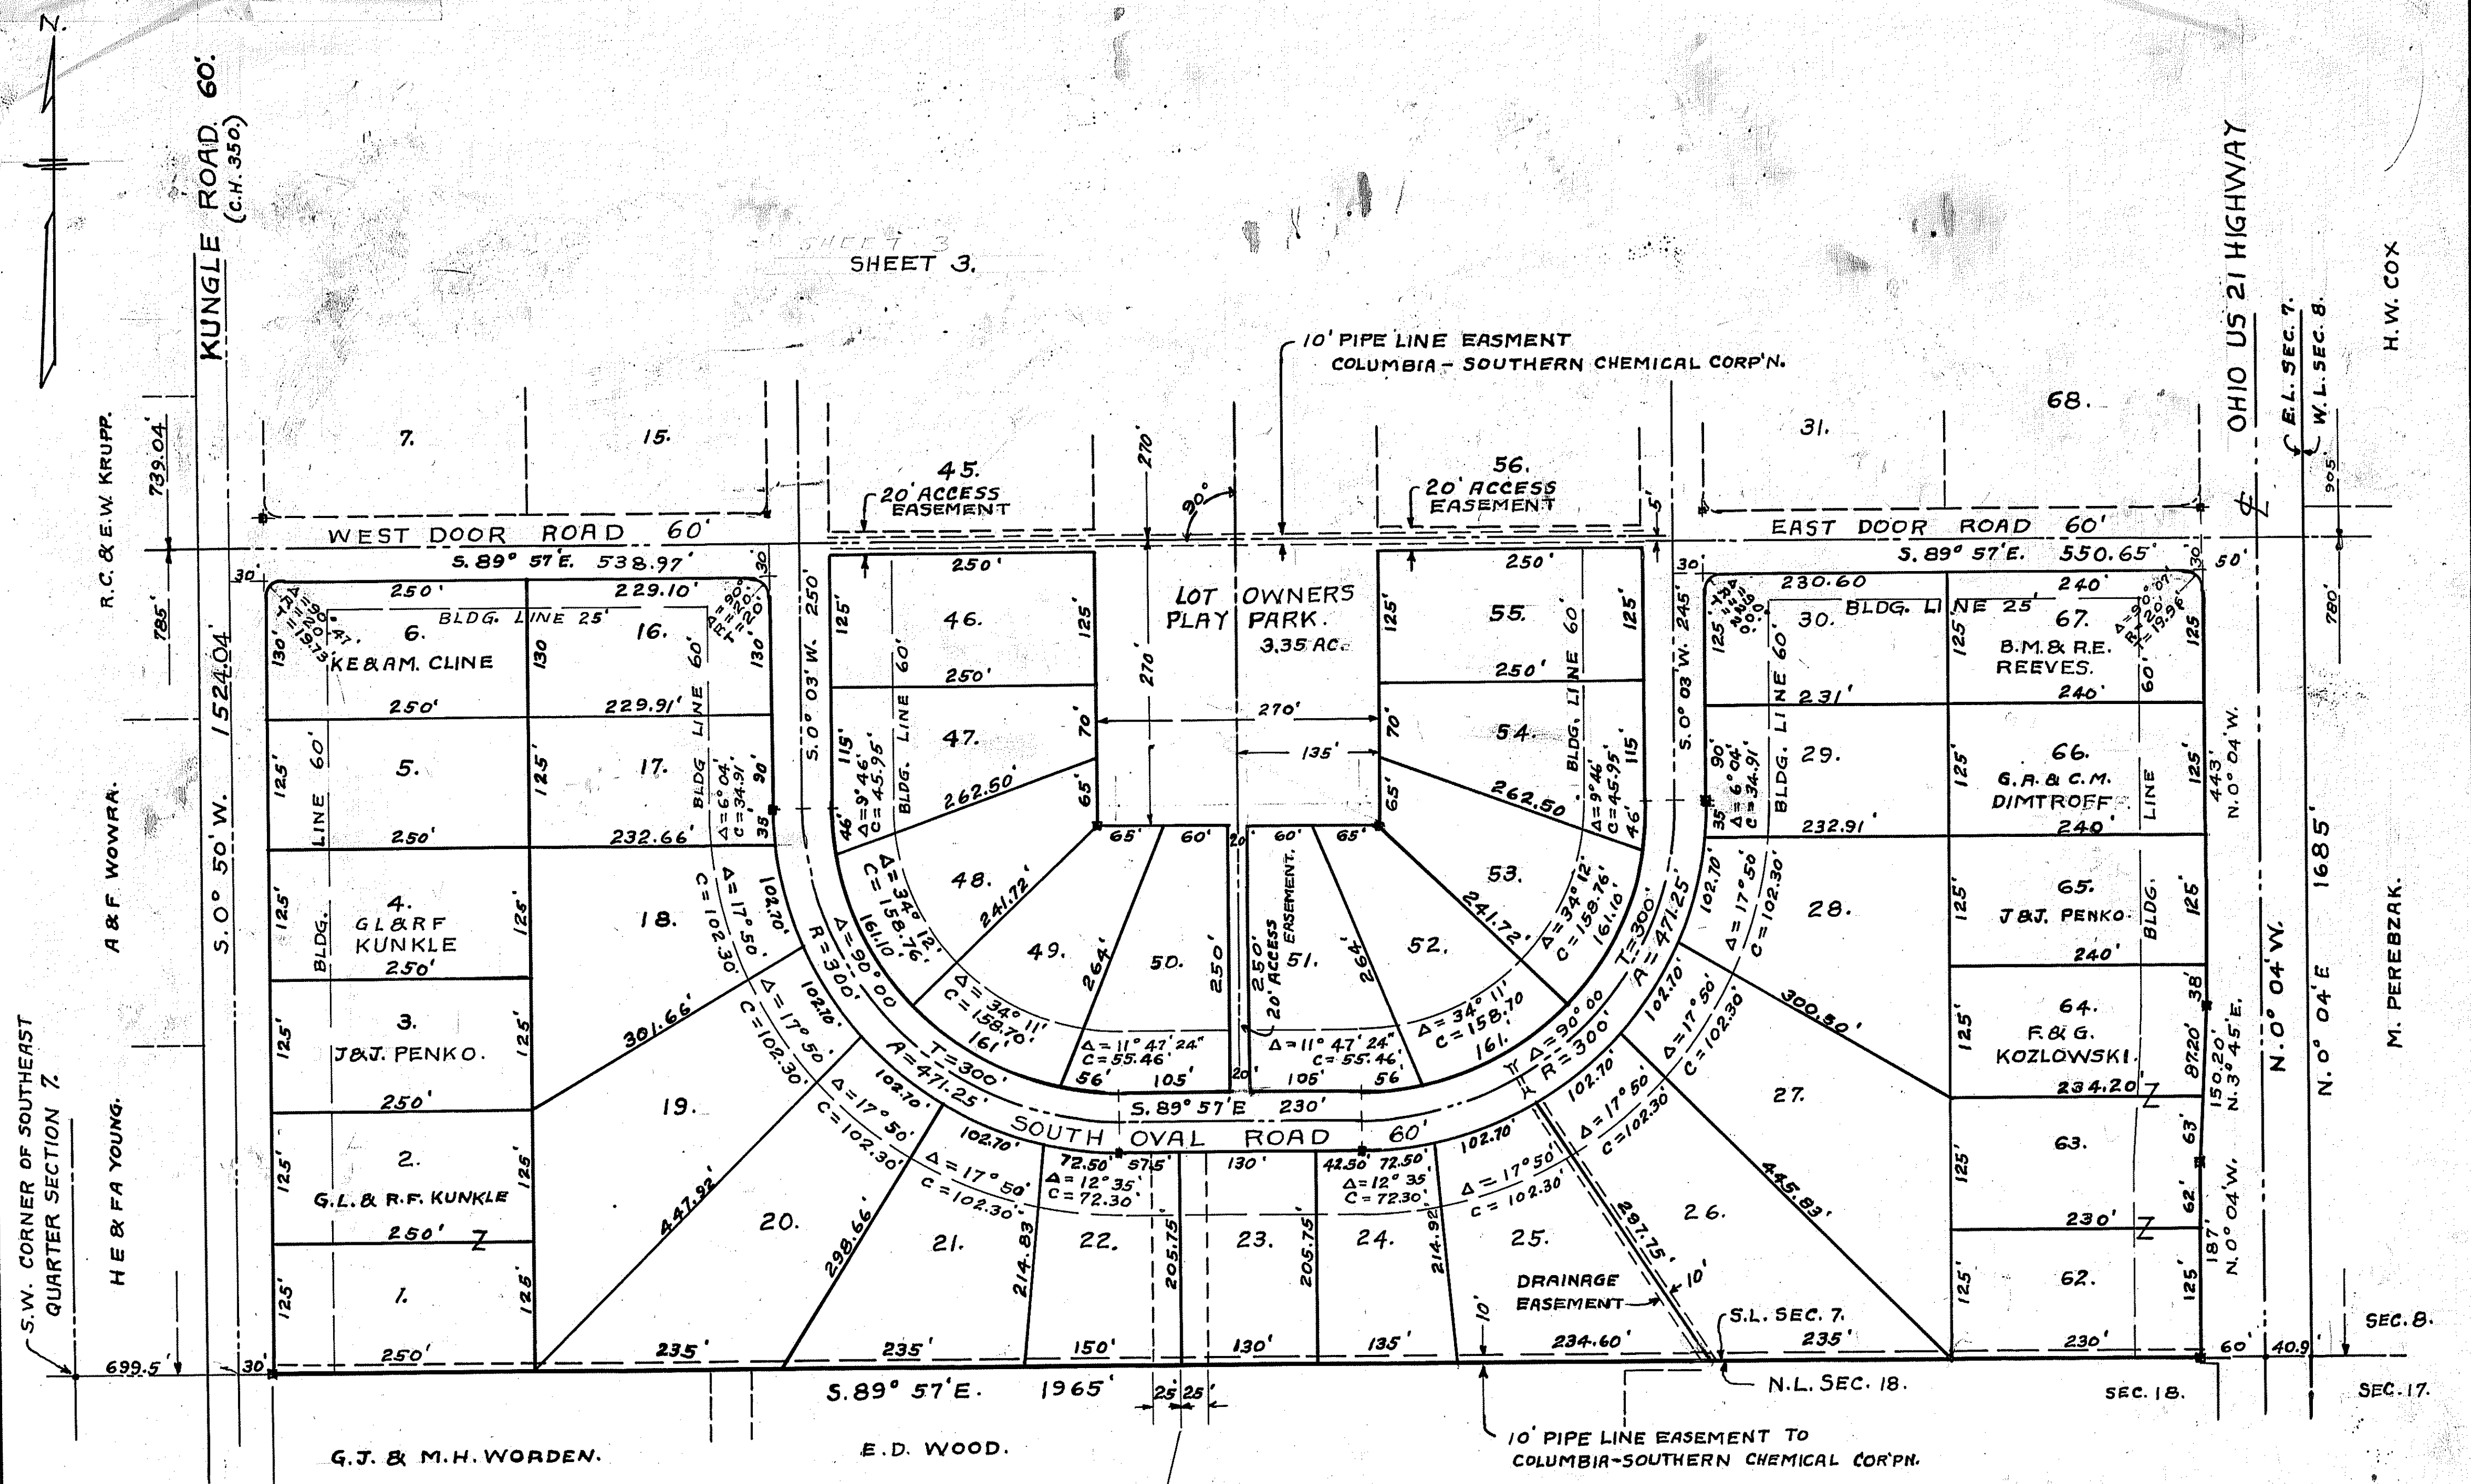

50 FOOT RESERVATION:-
 WHEN EXTENDED SOUTHERLY BY
 RECORDED PLAT SHALL BECOME PUBLIC HIGHWAY.
 RESERVED FOR 15 YEARS.

MONUMENT.
 LOT CORNERS-IRON PIPE.

KUNGLE ALLOTMENT.
 SCALE 1"=100'

H.W. COX

M. PEREBZAK.