


NOTE "A":
THE EAST OHIO GAS CO. OIL AND GAS LEASE
ON LOTS 34 35 AND 71. No 81246 VOL. 3448 PAGE 665.

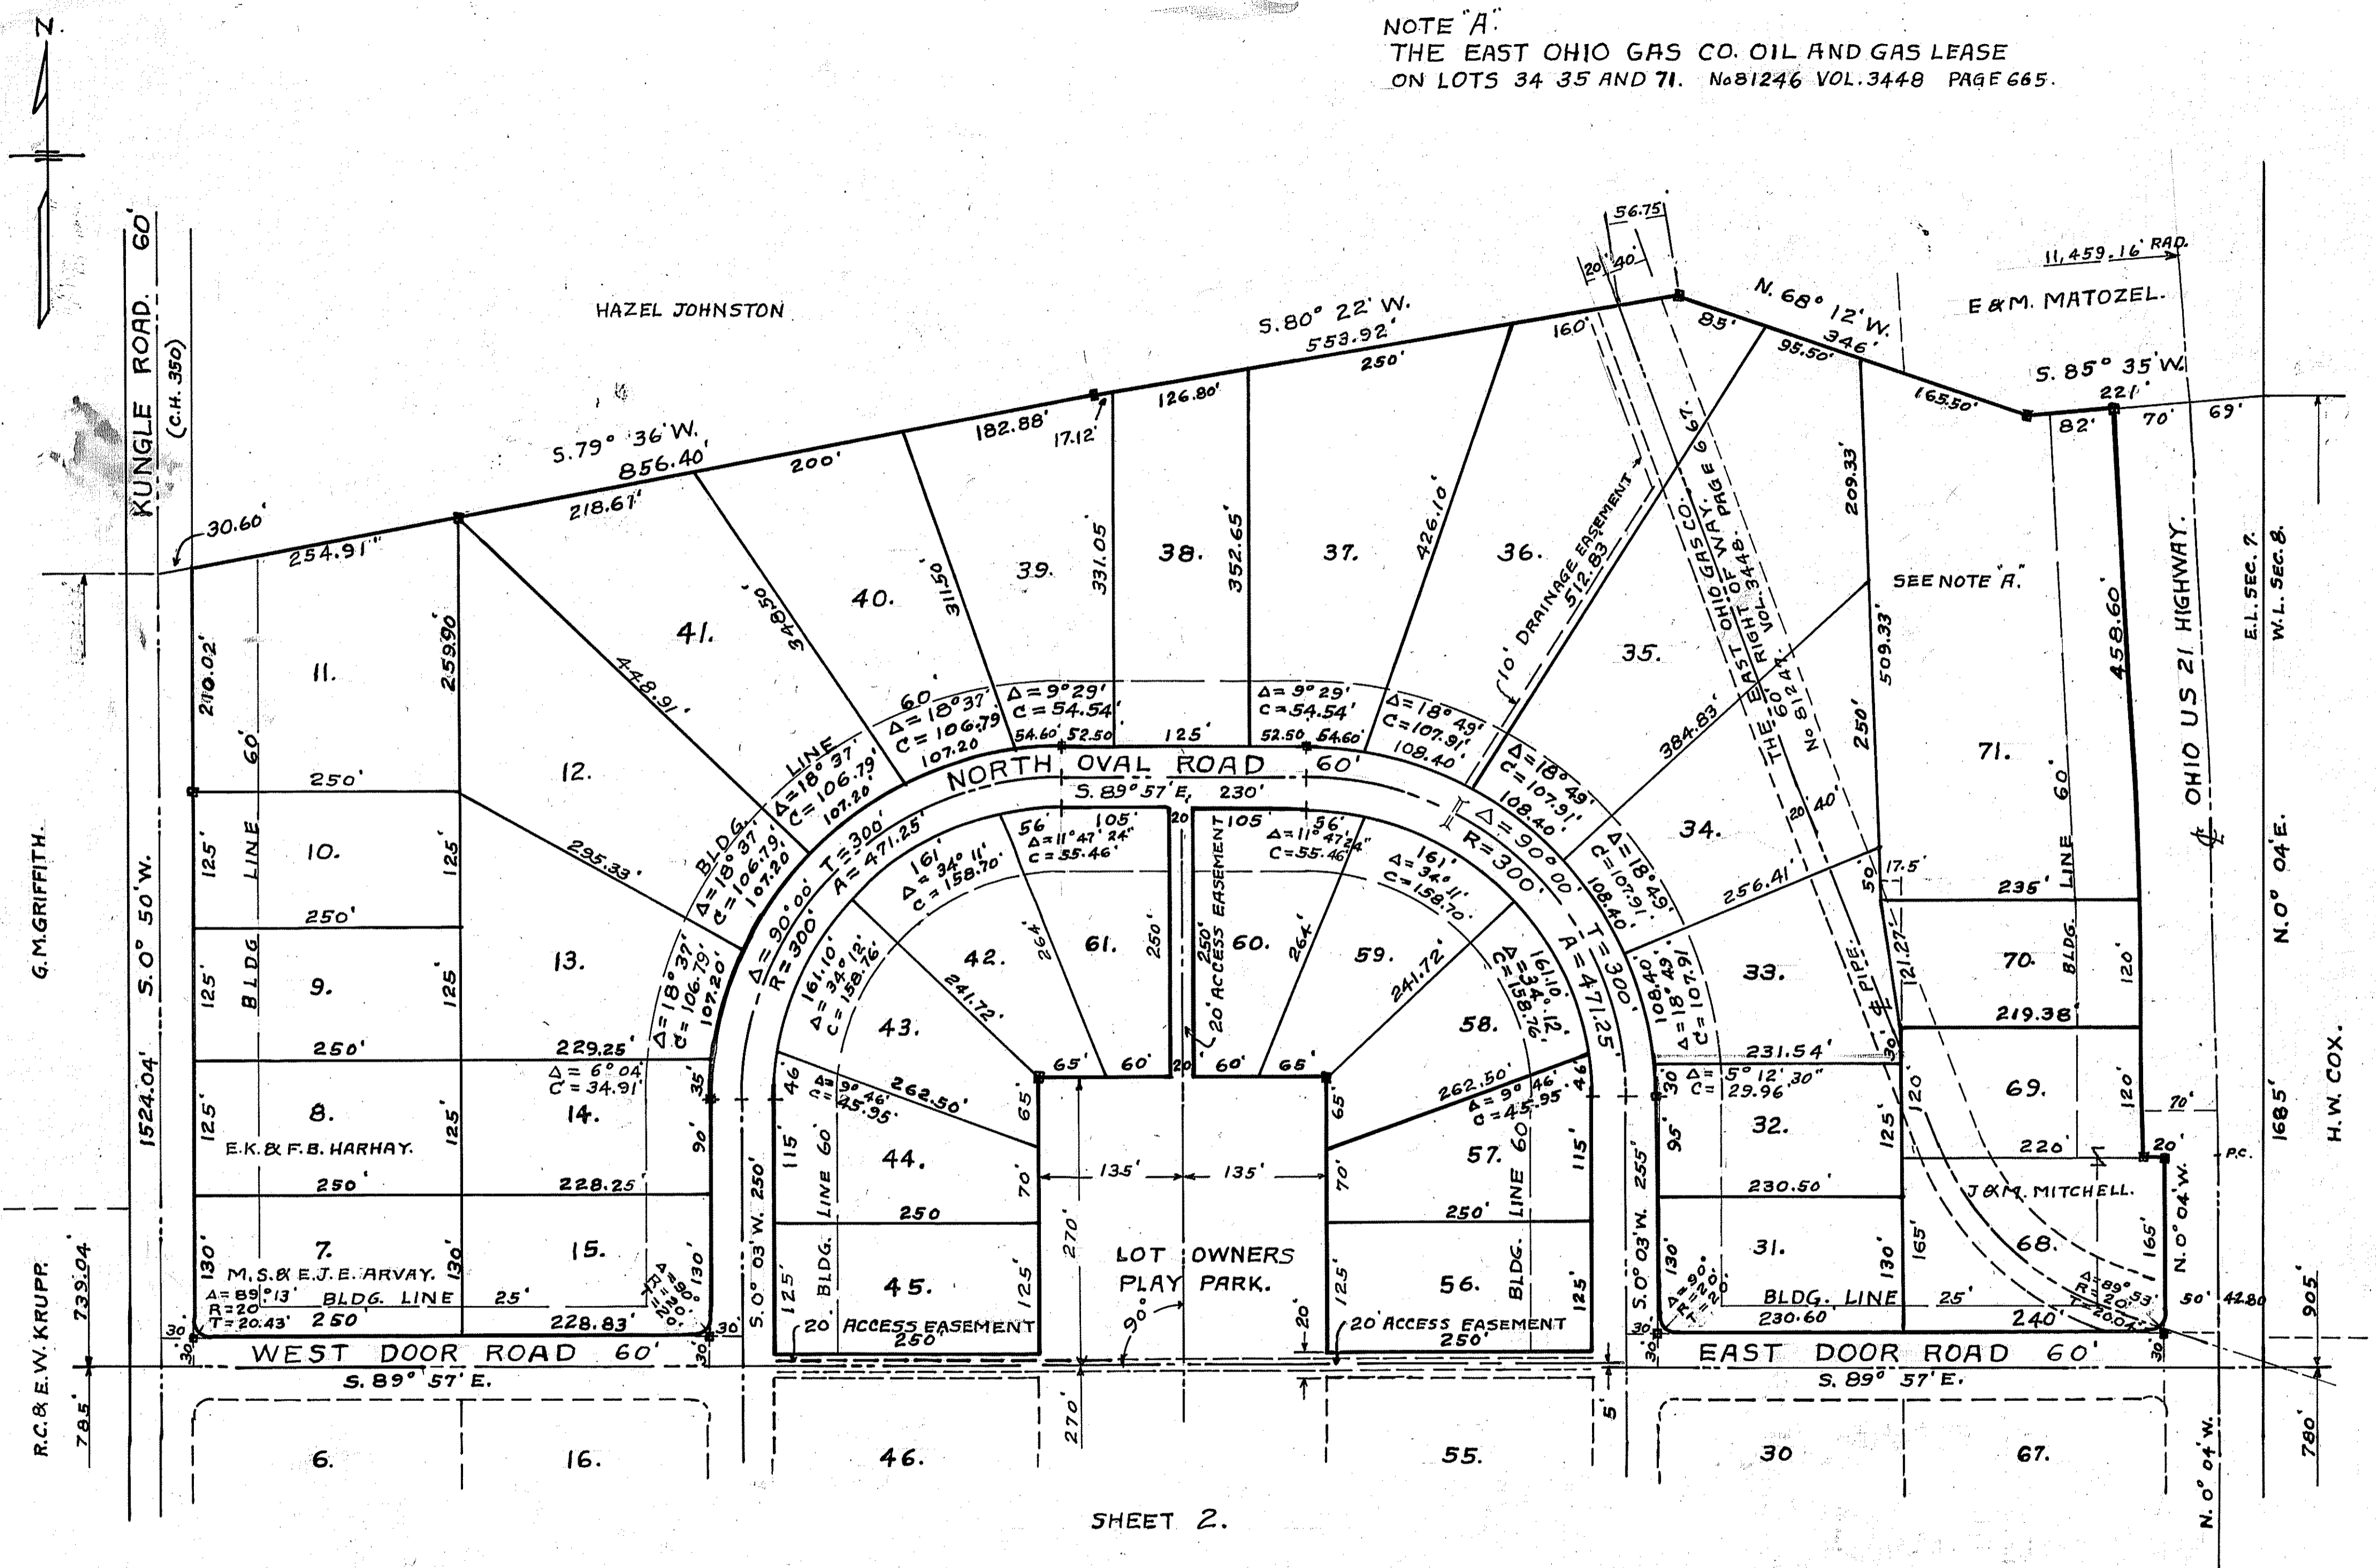

SHEET 2.

KUNGLE ALLOTMENT.
SCALE 1" = 100'

SHEET 3 OF 3.