
UTILITY EASEMENT

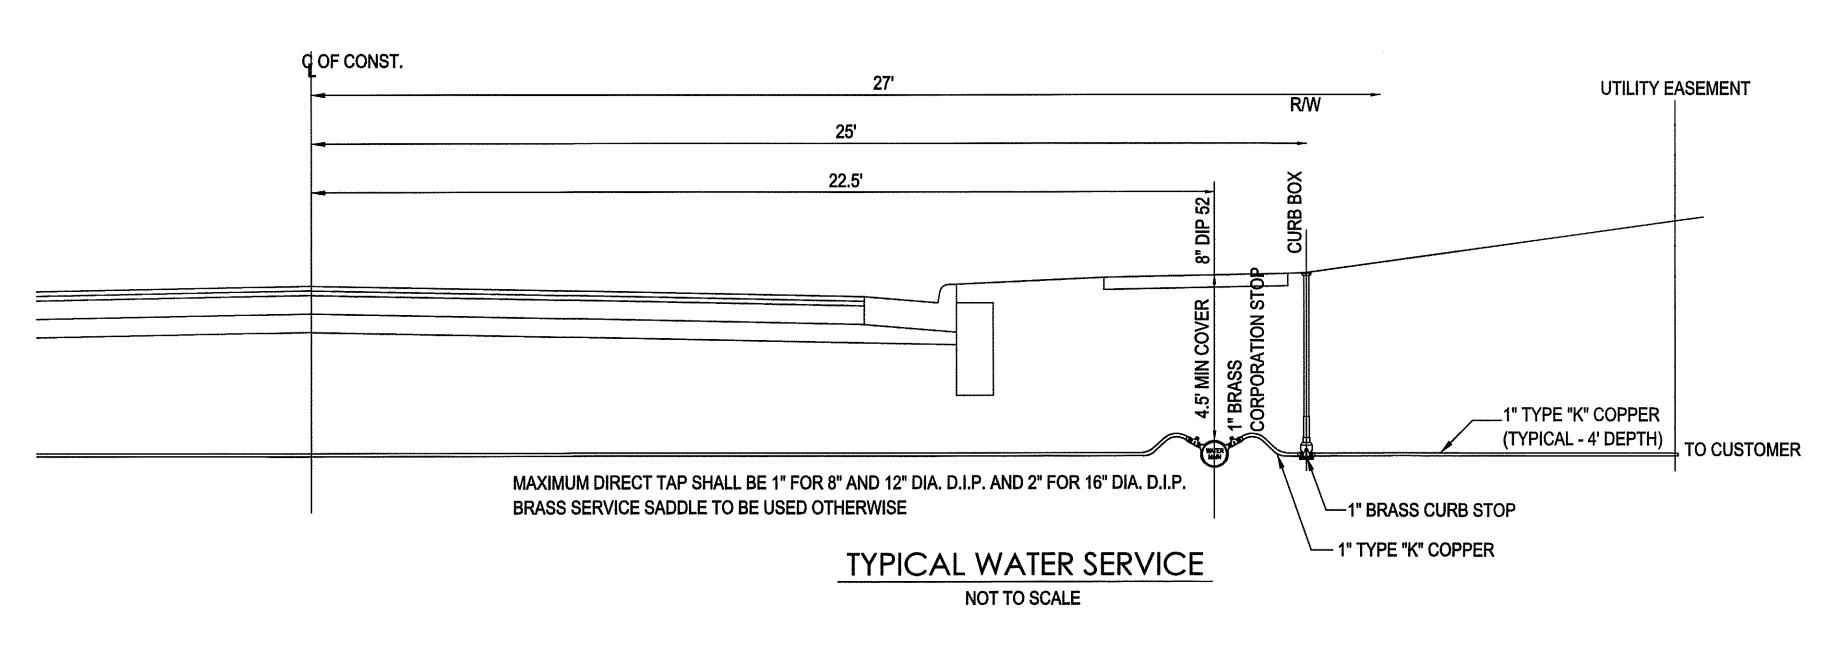

WATER SERVICE PROVIDER: VILLAGE OF LAKEMORE



HORIZONTAL SCALE IN FEET

CHECKED BY:
KAD
DATE:

June, 2020
DRAWN BY:
FPW
DATE:

June, 2020

HS BELDEN VILLAGE STREET NW, SUITE 800 CANTON, OH 44718

PHONE: (234) 410–3913 EMAIL: KADGCUPROCNGINERING.COM

WWW.CIVPROCNGINEERING.COM

WWW.CIVPROCNGINEERING.COM

17/29

PROJECT NUMBER: